
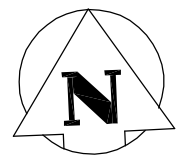



WOLSELEY AVENUE

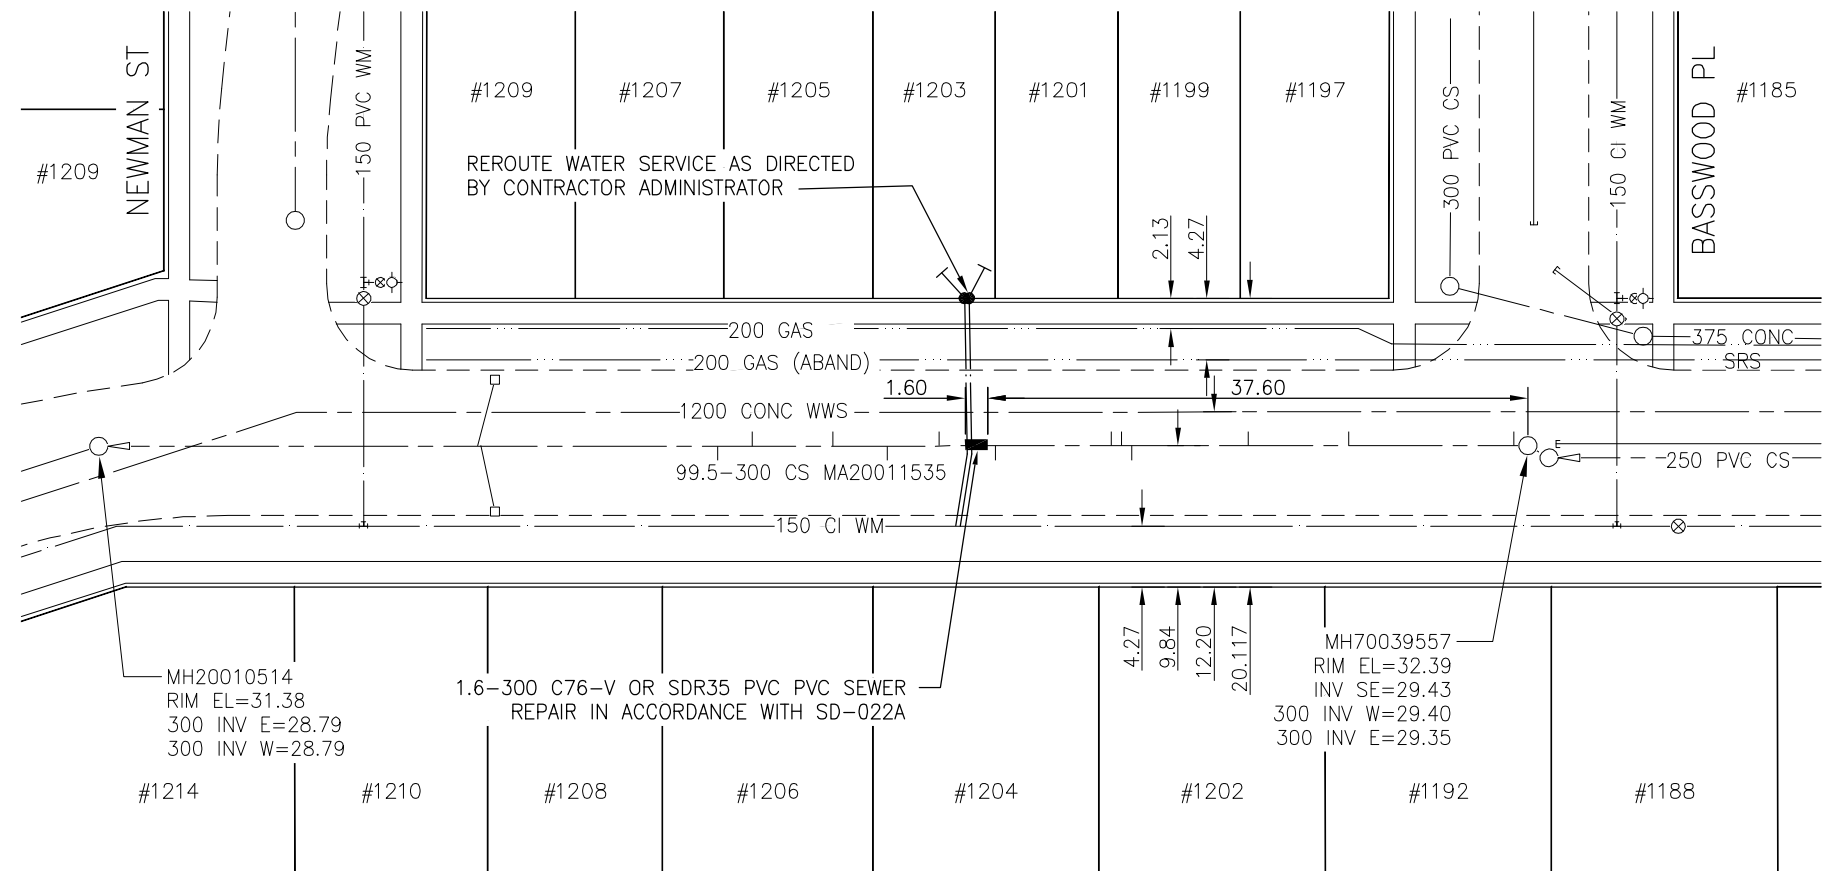

SEWER JUNCTION INFORMATION
FOR SEWER ID MA20011535
REFERENCE-METERS WEST OF MANHOLE MH70039557

DIST. FROM REF. MH	JUNCTION DIA.	CLOCK REF.	SERVICE TYPE	DESCRIPTION
1.0	150	02	CX	
12.5	150	02	JN	CAPPED
19.5	150	02	CNI	
27.6	150	10	JX	
28.3	200	03	JX	
29.0	150	02	JN	
37.1	150	10	JN	
41.0	150	03	JN	LIVE
44.6	150	10	JN	CAPPED
48.4	150	02	JN	CAPPED
54.0	150	02	JN	
56.4	150	09	JN	

ALL JUNCTION INFORMATION
BASED ON CCTV INSPECTION

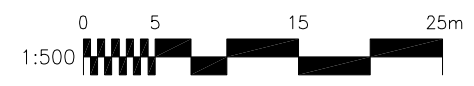

WATER SERVICE INFORMATION

ADDRESS	SIZE & TYPE STREET	SIZE & TYPE PROPERTY	STOP COCK LOCATION SHORT & LONG	CORP LOCATION FROM STOP COCK	REMARKS
#1201 WOLSELEY AV RESIDENTIAL	19 COPPER		0.6 WEL HOUSE #1203 29.3 WWL BASSWOOD	0.6 W S/C	
#1203 WOLSELEY AV RESIDENTIAL	19 COPPER		0.9 WEL HOUSE 29.6 WWL BASSWOOD	0.6 W S/C	

METRIC

WHOLE NUMBERS INDICATE MILLIMETRES
DECIMALIZED NUMBERS INDICATE METRES

BENCH MARK: N.W. Cor. Wolseley Ave. & Newman St.,
Tbit. on top of 0.05 m dia. x 2.4 m iron pipe, 2.1 m E.
of W.L. Newman St. & 6.6 m S. of N.L. Wolseley Ave.

Certificate of Authorization
Stantec Consulting Ltd.
No. 1301 Date: _____

BID OPPORTUNITY 911-2011

V:\1112\active\111213090\drawing\402_design\sheet_files\13090c-148-768-Wolseley.dwg
2011 December 07, 9:24 a.m.

LOCATION APPROVED UNDERGROUND STRUCTURES

SUPV. U/G STRUCTURES COMMITTEE DATE

NOTE:
LOCATION OF UNDERGROUND STRUCTURES AS SHOWN ARE BASED ON THE BEST INFORMATION AVAILABLE BUT NO GUARANTEE IS GIVEN THAT ALL EXISTING UTILITIES ARE SHOWN OR THAT THE GIVEN LOCATIONS ARE EXACT. CONFIRMATION OF EXISTENCE AND EXACT LOCATION OF ALL SERVICES MUST BE OBTAINED FROM THE INDIVIDUAL UTILITIES BEFORE PROCEEDING WITH CONSTRUCTION.

B.M. 37-99	ELEV. 231.263m		
NO.	REVISIONS	DATE	BY

Stantec Consulting Ltd.
905 Waverley Street, Winnipeg, Manitoba
Tel 204-489-5900 Fax 204-453-9012

DESIGNED BY	J.C.	CHECKED BY	W.A.B.
DRAWN BY	D.L.	APPROVED BY	H.A.K.
HOR. SCALE:	1:500	RELEASED FOR CONSTRUCTION:	
VERTICAL:	N/A	DATE	
NO.	REVISIONS	DATE	BY
		11.09.01	

ENGINEER'S SEAL

CONSULTANT DRAWING NO.
C-148

THE CITY OF WINNIPEG
WATER AND WASTE DEPARTMENT

2011 SEWER RENEWALS AND EXTERNAL POINT REPAIRS
CONTRACT NO. 18
WOLSELEY AVENUE
MH AT BASSWOOD PL TO MH W OF NEWMAN ST
300 CS POINT REPAIR

SHEET	OF
55	58
CAD FILE DRAWING NUMBER 13090c-148-768.dwg	
CITY DRAWING NUMBER 9762	