


YOUNG STREET

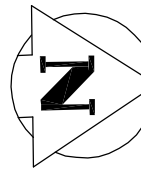

SEWER JUNCTION INFORMATION
FOR SEWER ID MA20014733
REFERENCE—METERS SOUTH OF MANHOLE MH20013312

DIST. FROM REF. MH	JUNCTION DIA.	CLOCK REF.	SERVICE TYPE	DESCRIPTION
9.3	150	10	JN	
16.4	150	02	JN	
16.8	150	02	CXI	
19.4	150	02	CXI	
20.1	150	10	CN	
27.5	150	10	JN	
31.2	150	02	JN	
33.0	150	10	CNI	LIVE
35.6	150	02	JN	CAPPED
39.2	150	02	CNI	


ALL JUNCTION INFORMATION
BASED ON CCTV INSPECTION

SEWER JUNCTION INFORMATION
FOR SEWER ID MA20014733
REFERENCE—METERS NORTH OF MANHOLE MH20013311

DIST. FROM REF. MH	JUNCTION DIA.	CLOCK REF.	SERVICE TYPE	DESCRIPTION
3.4	150	10	JN	LIVE
9.5	150	02	JN	
11.3	150	10	JN	
23.7	150	10	JN	LIVE
26.1	150	02	JN	LIVE
29.9	150	10	JN	CAPPED
32.2	150	10	JN	CAPPED
44.0	150	10	JN	
45.8	150	02	JN	LIVE
51.4	150	10	JN	CAPPED
53.2	150	02	CNI	LIVE
53.8	150	02	JN	
57.7	150	02	CNI	
60.7	150	10	CNI	

ALL JUNCTION INFORMATION
BASED ON CCTV INSPECTION

BID OPPORTUNITY 911-2011

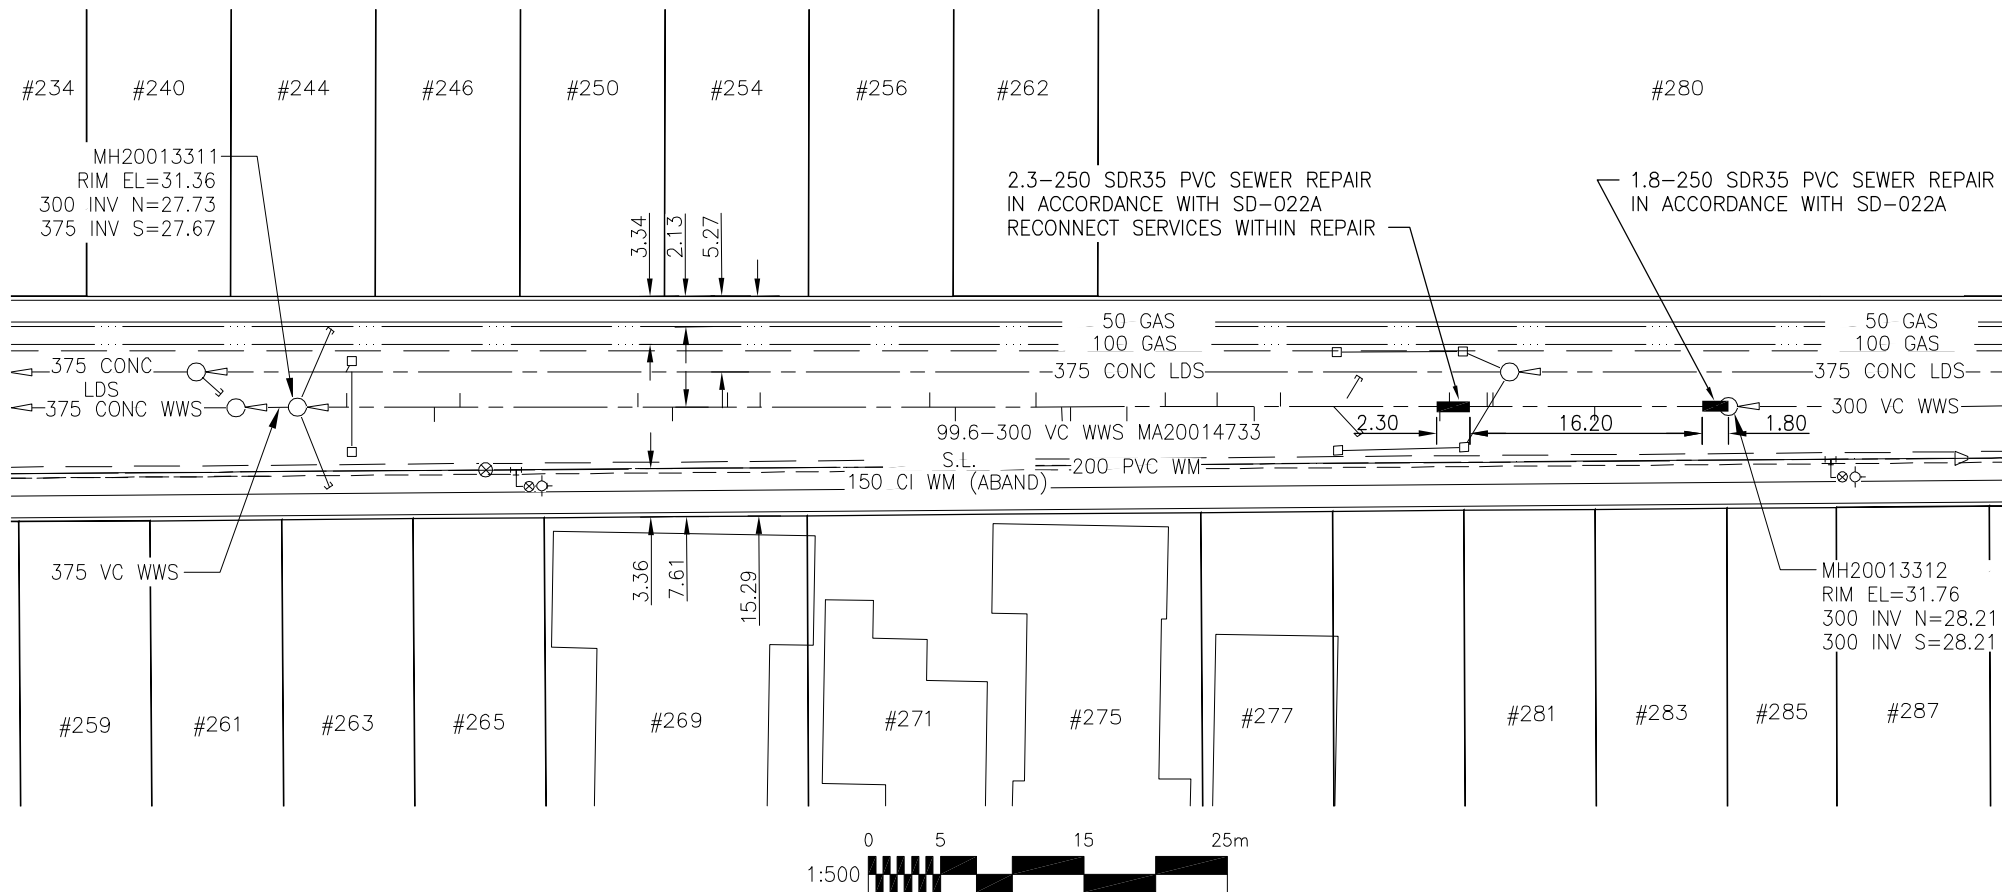

METRIC

WHOLE NUMBERS INDICATE MILLIMETRES
DECIMALIZED NUMBERS INDICATE METRES

BENCH MARK: N.E. Cor. Broadway & Young St.,
Tbit. in W. Conc. wall of No. 195 Young St., 1 m N. &
0.4 m A.G.L. of S.W. Cor. of Bldg.



Certificate of Authorization
Stantec Consulting Ltd.
No. 1301 Date: _____

LOCATION APPROVED
UNDERGROUND STRUCTURES

SUPV. U/G STRUCTURES COMMITTEE DATE

NOTE:
LOCATION OF UNDERGROUND STRUCTURES AS SHOWN ARE BASED ON THE BEST INFORMATION AVAILABLE BUT NO GUARANTEE IS GIVEN THAT ALL EXISTING UTILITIES ARE SHOWN OR THAT THE GIVEN LOCATIONS ARE EXACT. CONFIRMATION OF EXISTENCE AND EXACT LOCATION OF ALL SERVICES MUST BE OBTAINED FROM THE INDIVIDUAL UTILITIES BEFORE PROCEEDING WITH CONSTRUCTION.

B.M. 37-46 ELEV. 232.300m			
NO.	REVISIONS	DATE	BY



Stantec Consulting Ltd.

905 Waverley Street, Winnipeg, Manitoba
Tel 204-489-5900 Fax 204-453-9012

DESIGNED BY	J.C.	CHECKED BY	W.A.B.
DRAWN BY	D.L.	APPROVED BY	H.A.K.
HOR. SCALE:	1:500	RELEASED FOR CONSTRUCTION:	
VERTICAL:	N/A		
DATE	11.09.01	DATE	

ENGINEER'S SEAL

CONSULTANT DRAWING NO.
C-151



THE CITY OF WINNIPEG WATER AND WASTE DEPARTMENT

2011 SEWER RENEWALS
AND EXTERNAL POINT REPAIRS
CONTRACT NO. 18

YOUNG STREET
2ND MH S OF PORTAGE AV TO 3RD MH S OF PORTAGE AV
300 WWS POINT REPAIR

SHEET	OF
58	58
CAD FILE DRAWING NUMBER 13090c-151-768.dwg	
CITY DRAWING NUMBER 9765	

V:\1112\active\111213090\drawing\402_design\sheet_files\13090c-151-768-Young.dwg
2011 December 07, 9:10 a.m.