



SHELLEY STREET

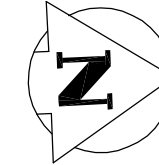

SEWER JUNCTION INFORMATION
FOR SEWER ID MA20004209
REFERENCE—METERS SOUTH OF MANHOLE MH20003916

DIST. FROM REF. MH	JUNCTION DIA.	CLOCK REF.	SERVICE TYPE	DESCRIPTION
25.1	150	02	CNI	

ALL JUNCTION INFORMATION
BASED ON CCTV INSPECTION

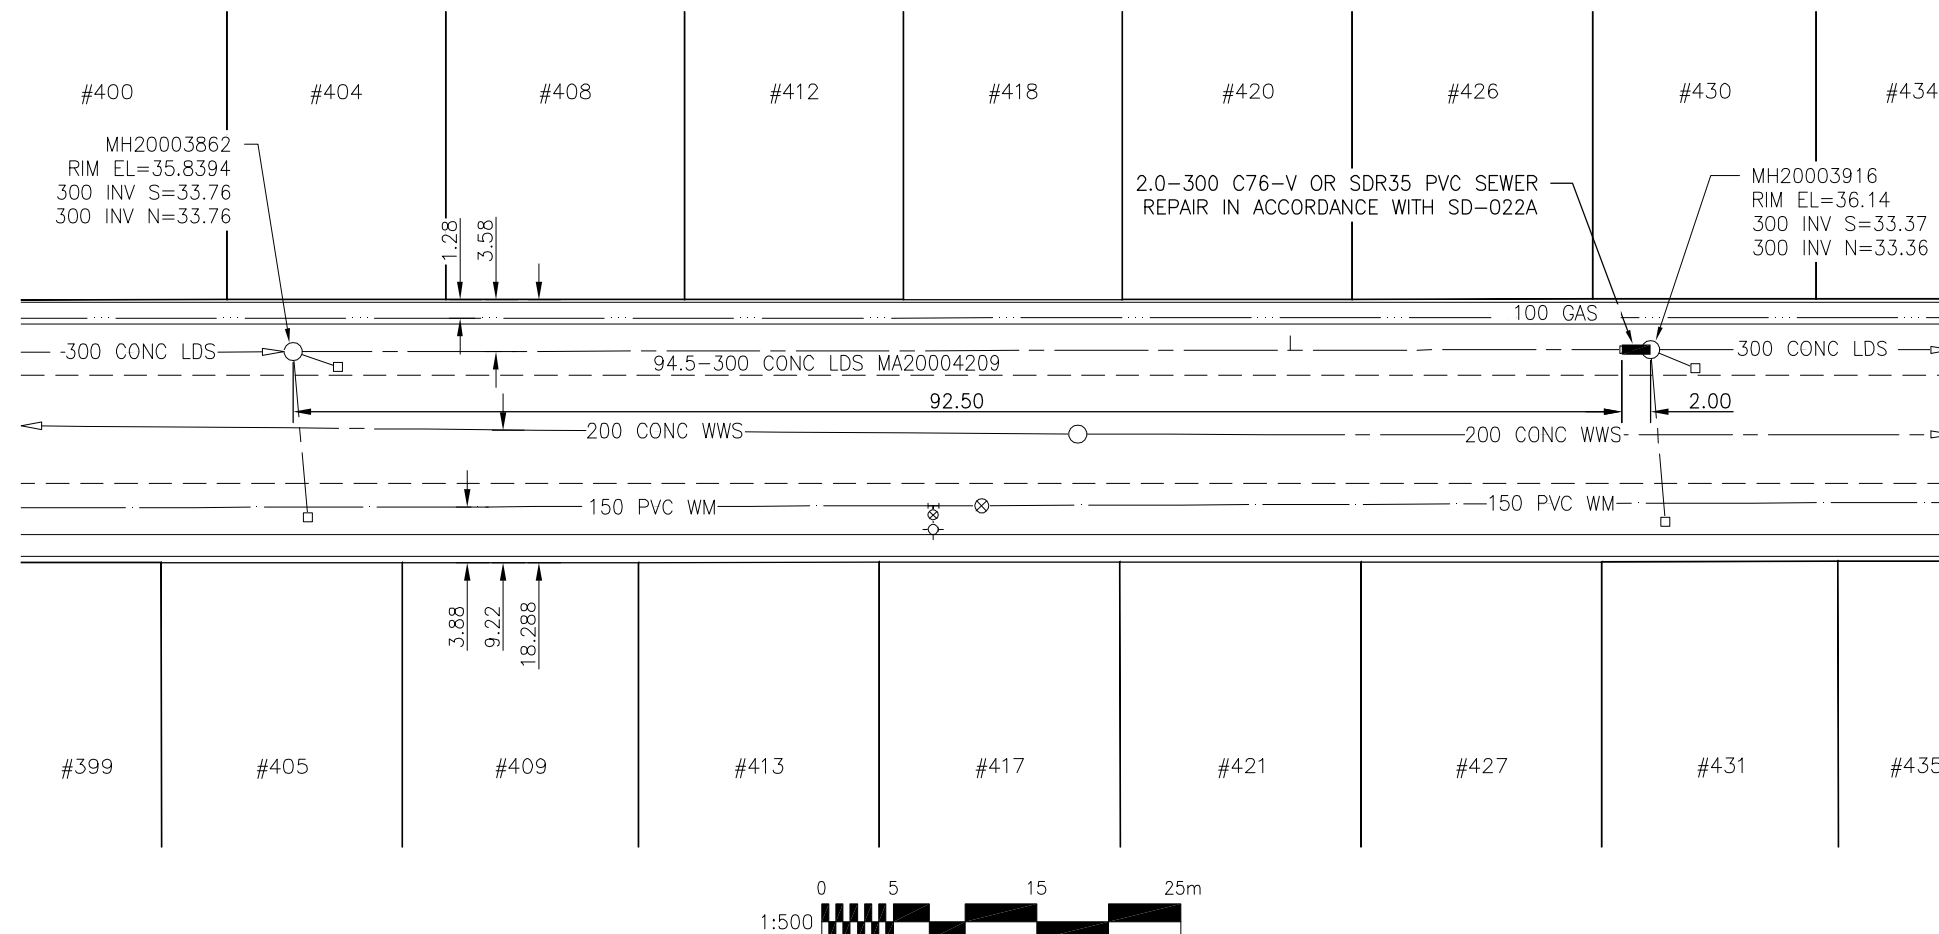

METRIC

WHOLE NUMBERS INDICATE MILLIMETRES
DECIMALIZED NUMBERS INDICATE METRES

BENCH MARK: N.W. Cor. McBey Ave. & Kirkfield St., Tblt. on top of 0.05 m dia. x 2.4 m iron pipe, 5.4 m N. of C.L. Conc. Pav't. of McBey Ave. & 9.2 m W. of C.L. Conc. Pav't. of Kirkfield St., or 13.1 m N. of S.L. McBey Ave. & on W.L. of Kirkfield St.



Certificate of Authorization
Stantec Consulting Ltd.
No. 1301 Date: _____

BID OPPORTUNITY 911-2011

LOCATION APPROVED
UNDERGROUND STRUCTURES

SUPV. U/G STRUCTURES COMMITTEE DATE

NOTE:
LOCATION OF UNDERGROUND STRUCTURES AS SHOWN ARE BASED ON THE BEST INFORMATION AVAILABLE BUT NO GUARANTEE IS GIVEN THAT ALL EXISTING UTILITIES ARE SHOWN OR THAT THE GIVEN LOCATIONS ARE EXACT. CONFIRMATION OF EXISTENCE AND EXACT LOCATION OF ALL SERVICES MUST BE OBTAINED FROM THE INDIVIDUAL UTILITIES BEFORE PROCEEDING WITH CONSTRUCTION.

B.M. ELEV.	41-37 235.955m		
NO.	REVISIONS	DATE	BY



Stantec Consulting Ltd.

905 Waverley Street, Winnipeg, Manitoba
Tel 204-489-5900 Fax 204-453-9012

DESIGNED BY	J.C	CHECKED BY	W.A.B.
DRAWN BY	D.L.	APPROVED BY	H.A.K.
HOR. SCALE:	1:500	RELEASED FOR CONSTRUCTION:	
VERTICAL:	N/A	DATE	
DATE	11.09.01	DATE	

ENGINEER'S SEAL
CONSULTANT DRAWING NO. C-137



THE CITY OF WINNIPEG
WATER AND WASTE DEPARTMENT

2011 SEWER RENEWALS
AND EXTERNAL POINT REPAIRS
CONTRACT NO. 18
SHELLEY STREET
3RD MH S OF McBEY AV TO 2ND MH S OF McBEY AV
300 LDS POINT REPAIR

SHEET	OF
44	58
CAD FILE DRAWING NUMBER 13090c-137-768.dwg	
CITY DRAWING NUMBER LD-5689	

V:\1112\active\111213090\drawing\402_design\sheet_files\13090c-137-768-Shelley.dwg
2011 December 07, 9:21 a.m.