


APPENDIX A

Traffic Management Plan

V:\1112\active\111213090\drawing\407_sketches\sheet_files\13090c-701-768.dwg
 PlotDate: 2011.11.30 3:16 PM Login: Ramnarace, Kesh

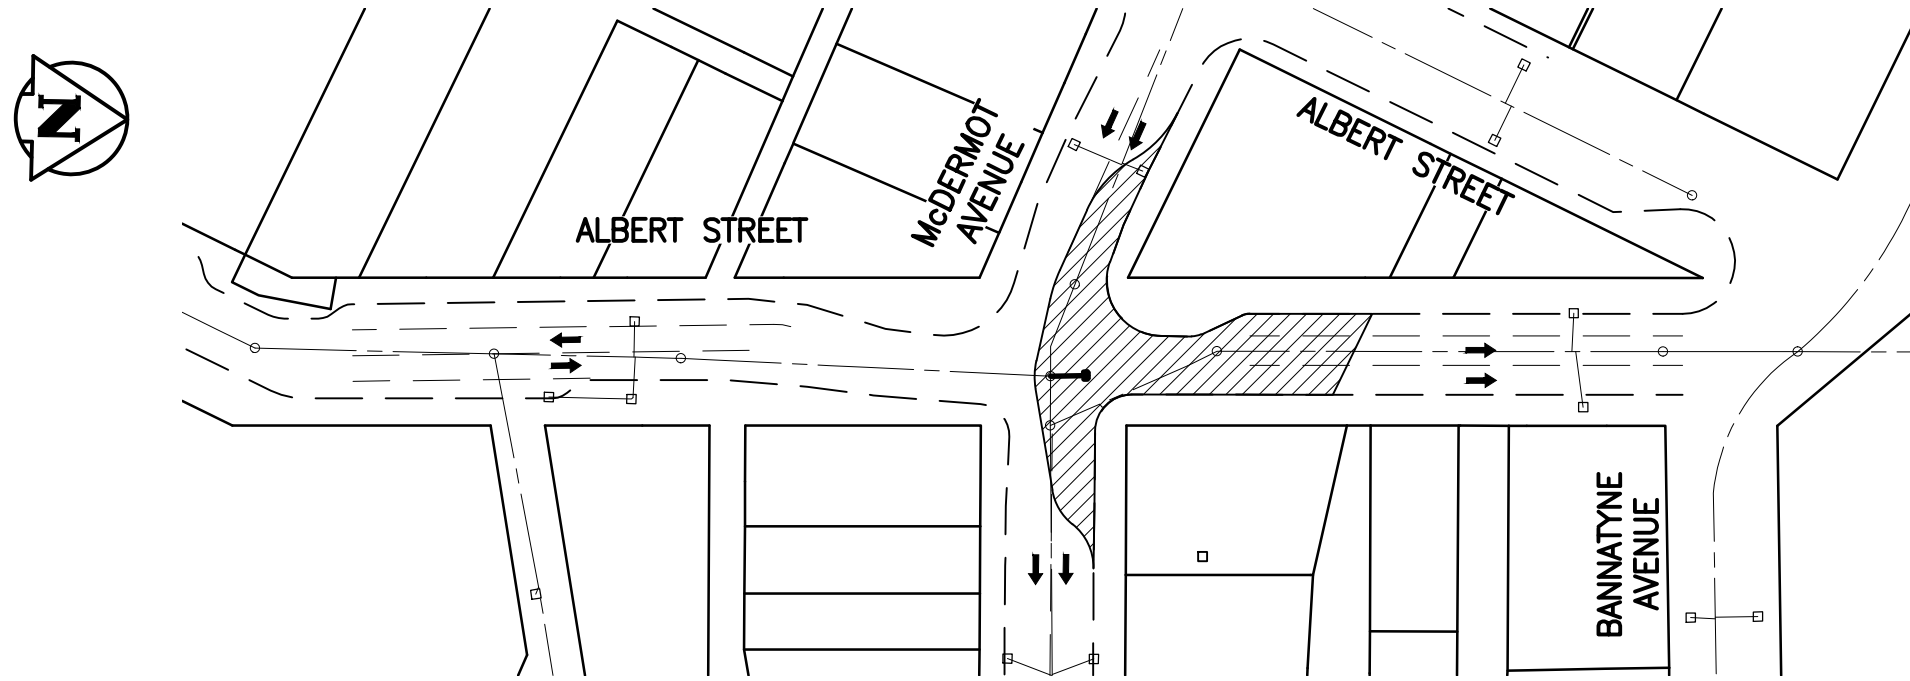

NOTE:
 MAINTAIN 1 LANE EASTBOUND ALONG McDERMOT AVENUE
 AND ALBERT STREET SOUTH OF McDERMOT AVENUE

LEGEND:

 CONSTRUCTION AREA/
 LANE CLOSURES



BID OPPORTUNITY NO. 911-2011

**LOCATION APPROVED
 UNDERGROUND STRUCTURES**

SUPV. U/G STRUCTURES DATE
 COMMITTEE

NOTE:

LOCATION OF UNDERGROUND STRUCTURES AS SHOWN ARE BASED ON THE BEST INFORMATION AVAILABLE BUT NO GUARANTEE IS GIVEN THAT ALL EXISTING UTILITIES ARE SHOWN OR THAT THE GIVEN LOCATIONS ARE EXACT. CONFIRMATION OF EXISTENCE AND EXACT LOCATION OF ALL SERVICES MUST BE OBTAINED FROM THE INDIVIDUAL UTILITIES BEFORE PROCEEDING WITH CONSTRUCTION.

B.M.		ELEV.	
NO.	REVISIONS	DATE	BY



Stantec Consulting Ltd.

905 Waverley Street, Winnipeg, Manitoba
 Tel 204-489-5900 Fax 204-453-9012

DESIGNED BY	J.C	CHECKED BY	H.K.
DRAWN BY	W.R.A.	APPROVED BY	
HOR. SCALE:	1:1000	RELEASED FOR CONSTRUCTION:	
VERTICAL:		DATE	
DATE	2011.11.04		

ENGINEER'S SEAL

CONSULTANT DRAWING NO.
C-701



**THE CITY OF WINNIPEG
 WATER AND WASTE DEPARTMENT
 ENGINEERING DIVISION**


**TRAFFIC MANAGEMENT PLAN
 ALBERT STREET**

**2011 SEWER RENEWALS AND EXTERNAL POINT REPAIRS
 CONTRACT NO. 18**


SHEET OF
1 7
 CAD FILE DRAWING NUMBER
 13090c-701-768.dwg

SK-01

V:\1112\active\111213090\drawing\407_sketches\sheet_files\13090c-701-768.dwg
 PlotDate: 2011.11.30 3:17 PM Login: Ramnarace, Kesh

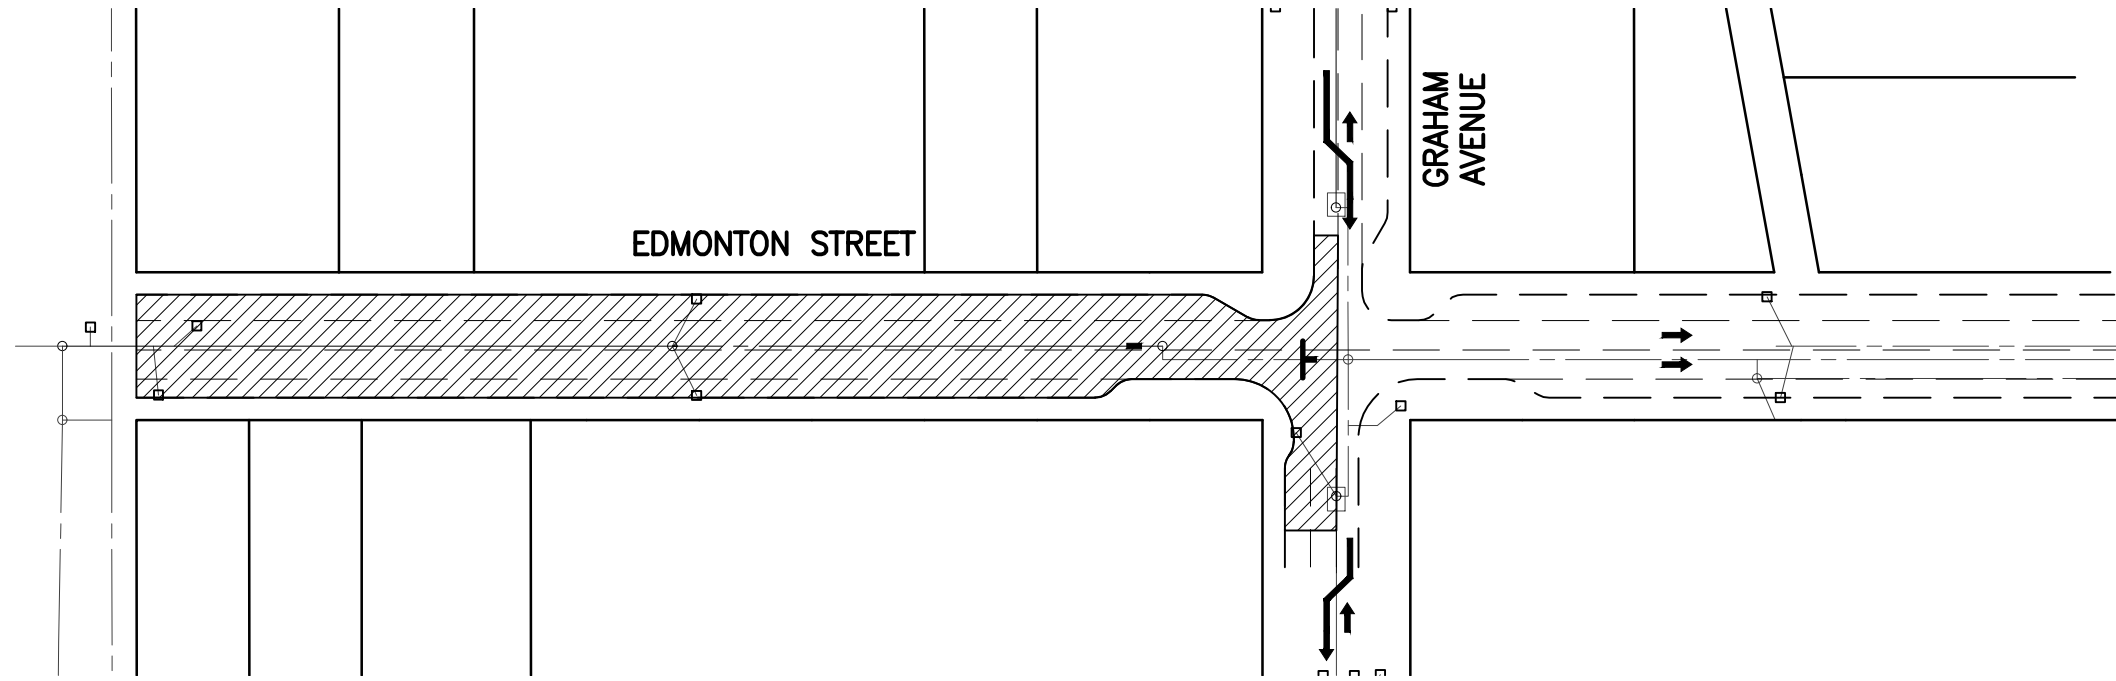

LEGEND:

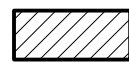

**CONSTRUCTION AREA/
LANE CLOSURES**



NOTE:

- MAINTAIN 1 LANE WESTBOUND ALONG GRAHAM AVENUE AND EDMONTON STREET NORTH OF GRAHAM AVENUE
- LANE CLOSURE SHALL BE RESTRICTED FRIDAY STARTING AT 18:00 TO MONDAY AT 06:00.
- CONTRACTOR IS REQUIRED TO COMPLETE BOTH EXTERNAL POINT REPAIRS DURING ONE LANE CLOSURE.
- CONTRACTOR IS RESPONSIBLE TO PROVIDE TWO FLAG PERSONS TO DIRECT AND MANAGE TWO WAY BUS TRAFFIC ALONG GRAHAM AVENUE DURING LANE CLOSURE.

BID OPPORTUNITY NO. 911-2011

**LOCATION APPROVED
UNDERGROUND STRUCTURES**

SUPV. U/G STRUCTURES DATE
COMMITTEE

NOTE:

LOCATION OF UNDERGROUND STRUCTURES AS SHOWN ARE BASED ON THE BEST INFORMATION AVAILABLE BUT NO GUARANTEE IS GIVEN THAT ALL EXISTING UTILITIES ARE SHOWN OR THAT THE GIVEN LOCATIONS ARE EXACT. CONFIRMATION OF EXISTENCE AND EXACT LOCATION OF ALL SERVICES MUST BE OBTAINED FROM THE INDIVIDUAL UTILITIES BEFORE PROCEEDING WITH CONSTRUCTION.

B.M.	ELEV.	NO.	REVISIONS	DATE	BY



Stantec Consulting Ltd.

905 Waverley Street, Winnipeg, Manitoba
Tel 204-489-5900 Fax 204-453-9012

DESIGNED BY	J.C	CHECKED BY	H.K.
DRAWN BY	W.R.A.	APPROVED BY	
HOR. SCALE:	1:1000	RELEASED FOR CONSTRUCTION:	
VERTICAL:		DATE	
DATE	2011.11.04		

ENGINEER'S SEAL

CONSULTANT DRAWING NO.
C-702



**THE CITY OF WINNIPEG
WATER AND WASTE DEPARTMENT
ENGINEERING DIVISION**



**TRAFFIC MANAGEMENT PLAN
EDMONTON STREET**

**2011 SEWER RENEWALS AND EXTERNAL POINT REPAIRS
CONTRACT NO. 18**

SHEET OF
2 7
CAD FILE DRAWING NUMBER
13090c-701-768.dwg

SK-02

V:\1112\active\111213090\drawing\407_sketches\sheet_files\13090c-701-768.dwg
 PlotDate: 2011.11.30 3:17 PM Login: Ramnarace, Kesh

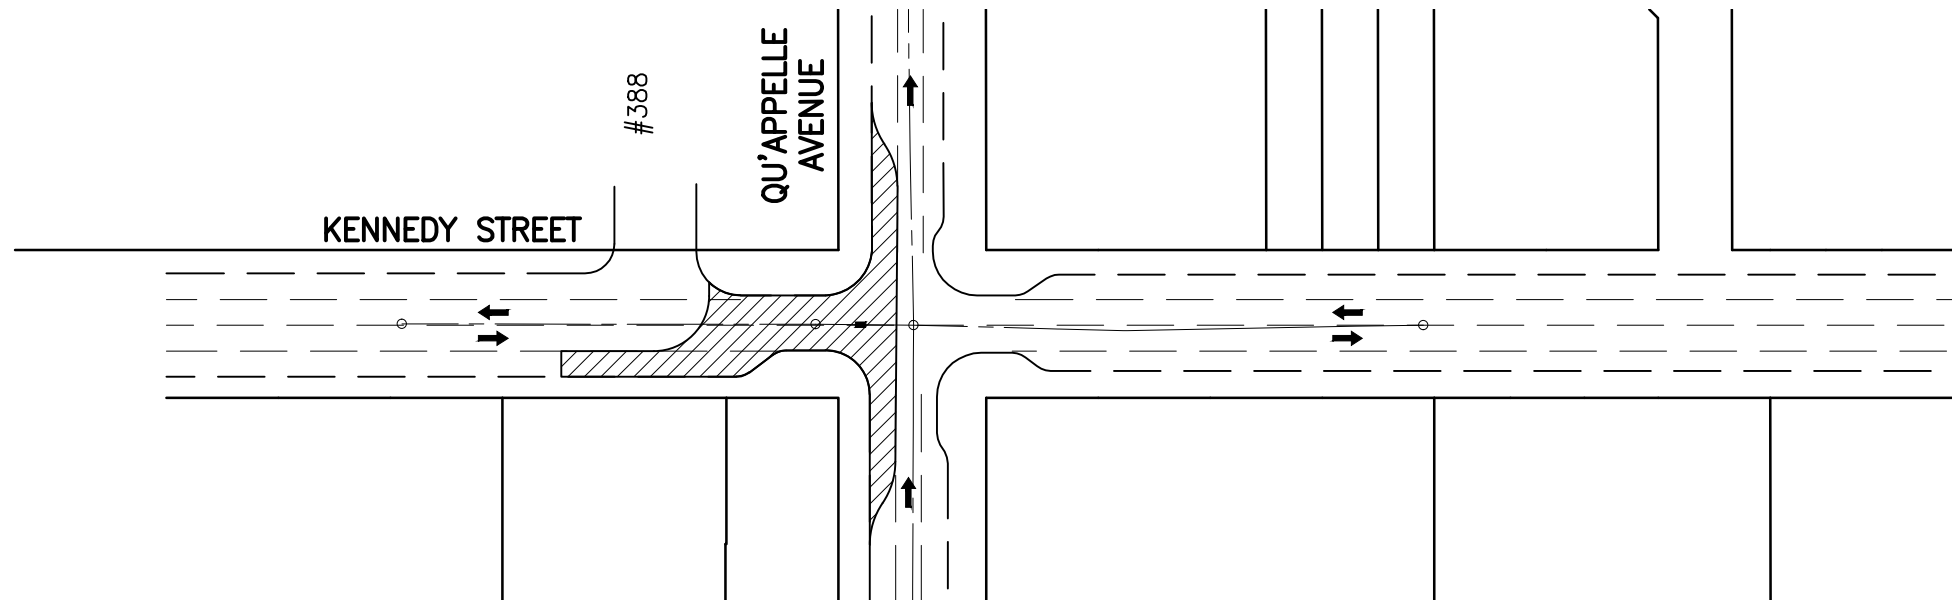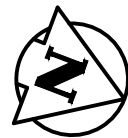

NOTE:
 MAINTAIN 1 LANE WESTBOUND ALONG QU'APPELLE AVENUE AND ACCESS TO #388 QU'APPELLE AVENUE.

LEGEND:

CONSTRUCTION AREA/
LANE CLOSURES



BID OPPORTUNITY NO. 911-2011

**LOCATION APPROVED
UNDERGROUND STRUCTURES**

SUPV. U/G STRUCTURES COMMITTEE	DATE

NOTE:
 LOCATION OF UNDERGROUND STRUCTURES AS SHOWN ARE BASED ON THE BEST INFORMATION AVAILABLE BUT NO GUARANTEE IS GIVEN THAT ALL EXISTING UTILITIES ARE SHOWN OR THAT THE GIVEN LOCATIONS ARE EXACT. CONFIRMATION OF EXISTENCE AND EXACT LOCATION OF ALL SERVICES MUST BE OBTAINED FROM THE INDIVIDUAL UTILITIES BEFORE PROCEEDING WITH CONSTRUCTION.

B.M.	ELEV.		
NO.	REVISIONS	DATE	BY



Stantec Consulting Ltd.

905 Waverley Street, Winnipeg, Manitoba
 Tel 204-489-5900 Fax 204-453-9012

DESIGNED BY	J.C	CHECKED BY	H.K.
DRAWN BY	W.R.A.	APPROVED BY	
HOR. SCALE:	1:1000	RELEASED FOR CONSTRUCTION:	
VERTICAL:		DATE	
DATE	2011.11.04		

ENGINEER'S SEAL

CONSULTANT DRAWING NO.
C-703




**THE CITY OF WINNIPEG
WATER AND WASTE DEPARTMENT
ENGINEERING DIVISION**

**TRAFFIC MANAGEMENT PLAN
KENNEDY STREET**

**2011 SEWER RENEWALS AND EXTERNAL POINT REPAIRS
CONTRACT NO. 18**

SHEET	OF
3	7
CAD FILE DRAWING NUMBER 13090c-701-768.dwg	

SK-03

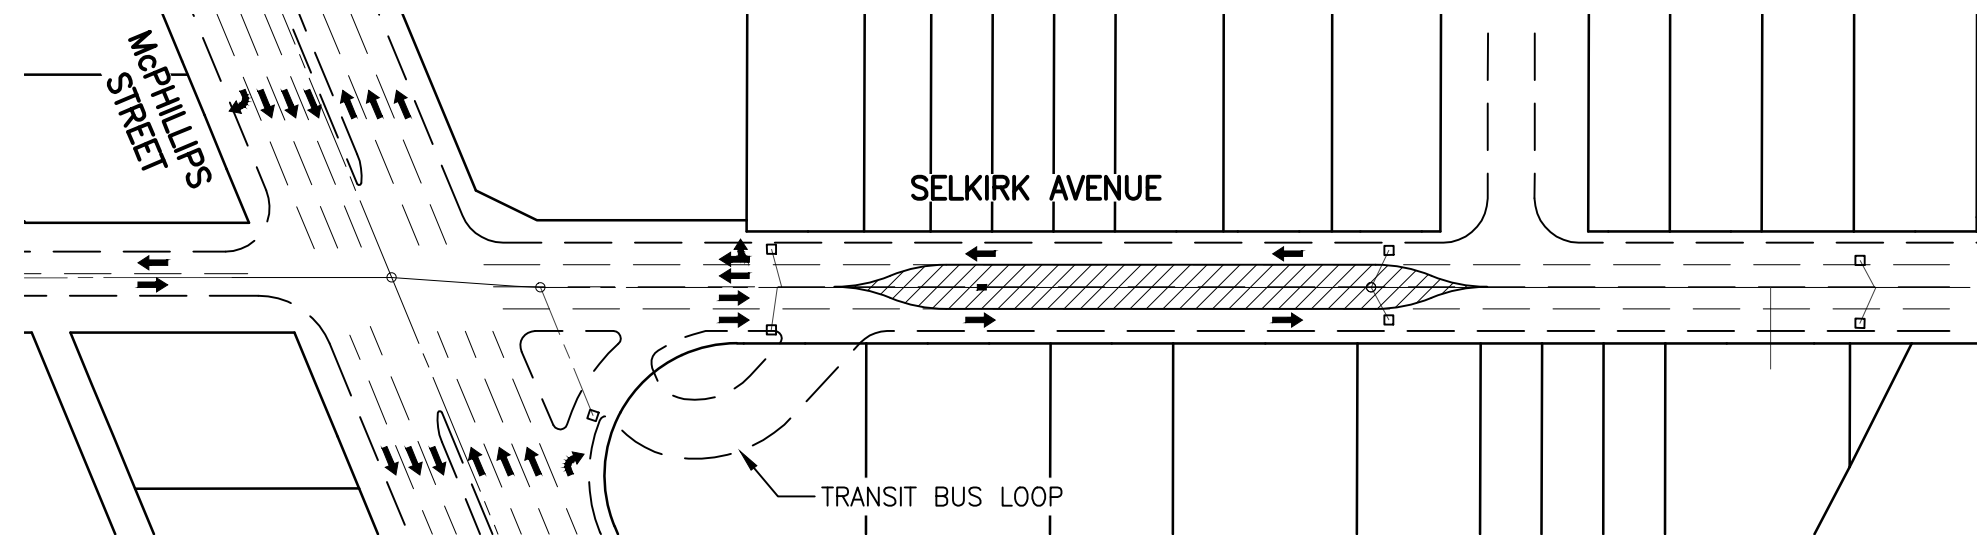

NOTE:
 MAINTAIN 1 LANE EAST AND WESTBOUND ALONG SELKIRK AVENUE.
 MAINTAIN TRANSIT BUS LOOP ACCESS.

LEGEND:



BID OPPORTUNITY NO. 911-2011

V:\1112\active\111213090\drawing\407_sketches\sheet_files\13090c-701-768.dwg
 PlotDate: 2011.11.30 3:18 PM Login: Ramnarace, Kesh

LOCATION APPROVED UNDERGROUND STRUCTURES	
SUPV. U/G STRUCTURES COMMITTEE	DATE

NOTE:
 LOCATION OF UNDERGROUND STRUCTURES AS SHOWN ARE BASED ON THE BEST INFORMATION AVAILABLE BUT NO GUARANTEE IS GIVEN THAT ALL EXISTING UTILITIES ARE SHOWN OR THAT THE GIVEN LOCATIONS ARE EXACT. CONFIRMATION OF EXISTENCE AND EXACT LOCATION OF ALL SERVICES MUST BE OBTAINED FROM THE INDIVIDUAL UTILITIES BEFORE PROCEEDING WITH CONSTRUCTION.

B.M. ELEV.	
NO.	REVISIONS

Stantec Consulting Ltd.
 905 Waverley Street, Winnipeg, Manitoba
 Tel 204-489-5900 Fax 204-453-9012

DESIGNED BY	J.C	CHECKED BY	H.K.
DRAWN BY	W.R.A.	APPROVED BY	
HOR. SCALE:	1:1000	RELEASED FOR CONSTRUCTION:	
VERTICAL:		DATE	
DATE	2011.11.04		

ENGINEER'S SEAL


CONSULTANT DRAWING NO.
C-704

THE CITY OF WINNIPEG
 WATER AND WASTE DEPARTMENT
 ENGINEERING DIVISION

TRAFFIC MANAGEMENT PLAN
SELKIRK AVENUE

2011 SEWER RENEWALS AND EXTERNAL POINT REPAIRS
CONTRACT NO. 18

SHEET	4	OF	7
CAD FILE DRAWING NUMBER 13090c-701-768.dwg			
SK-04			

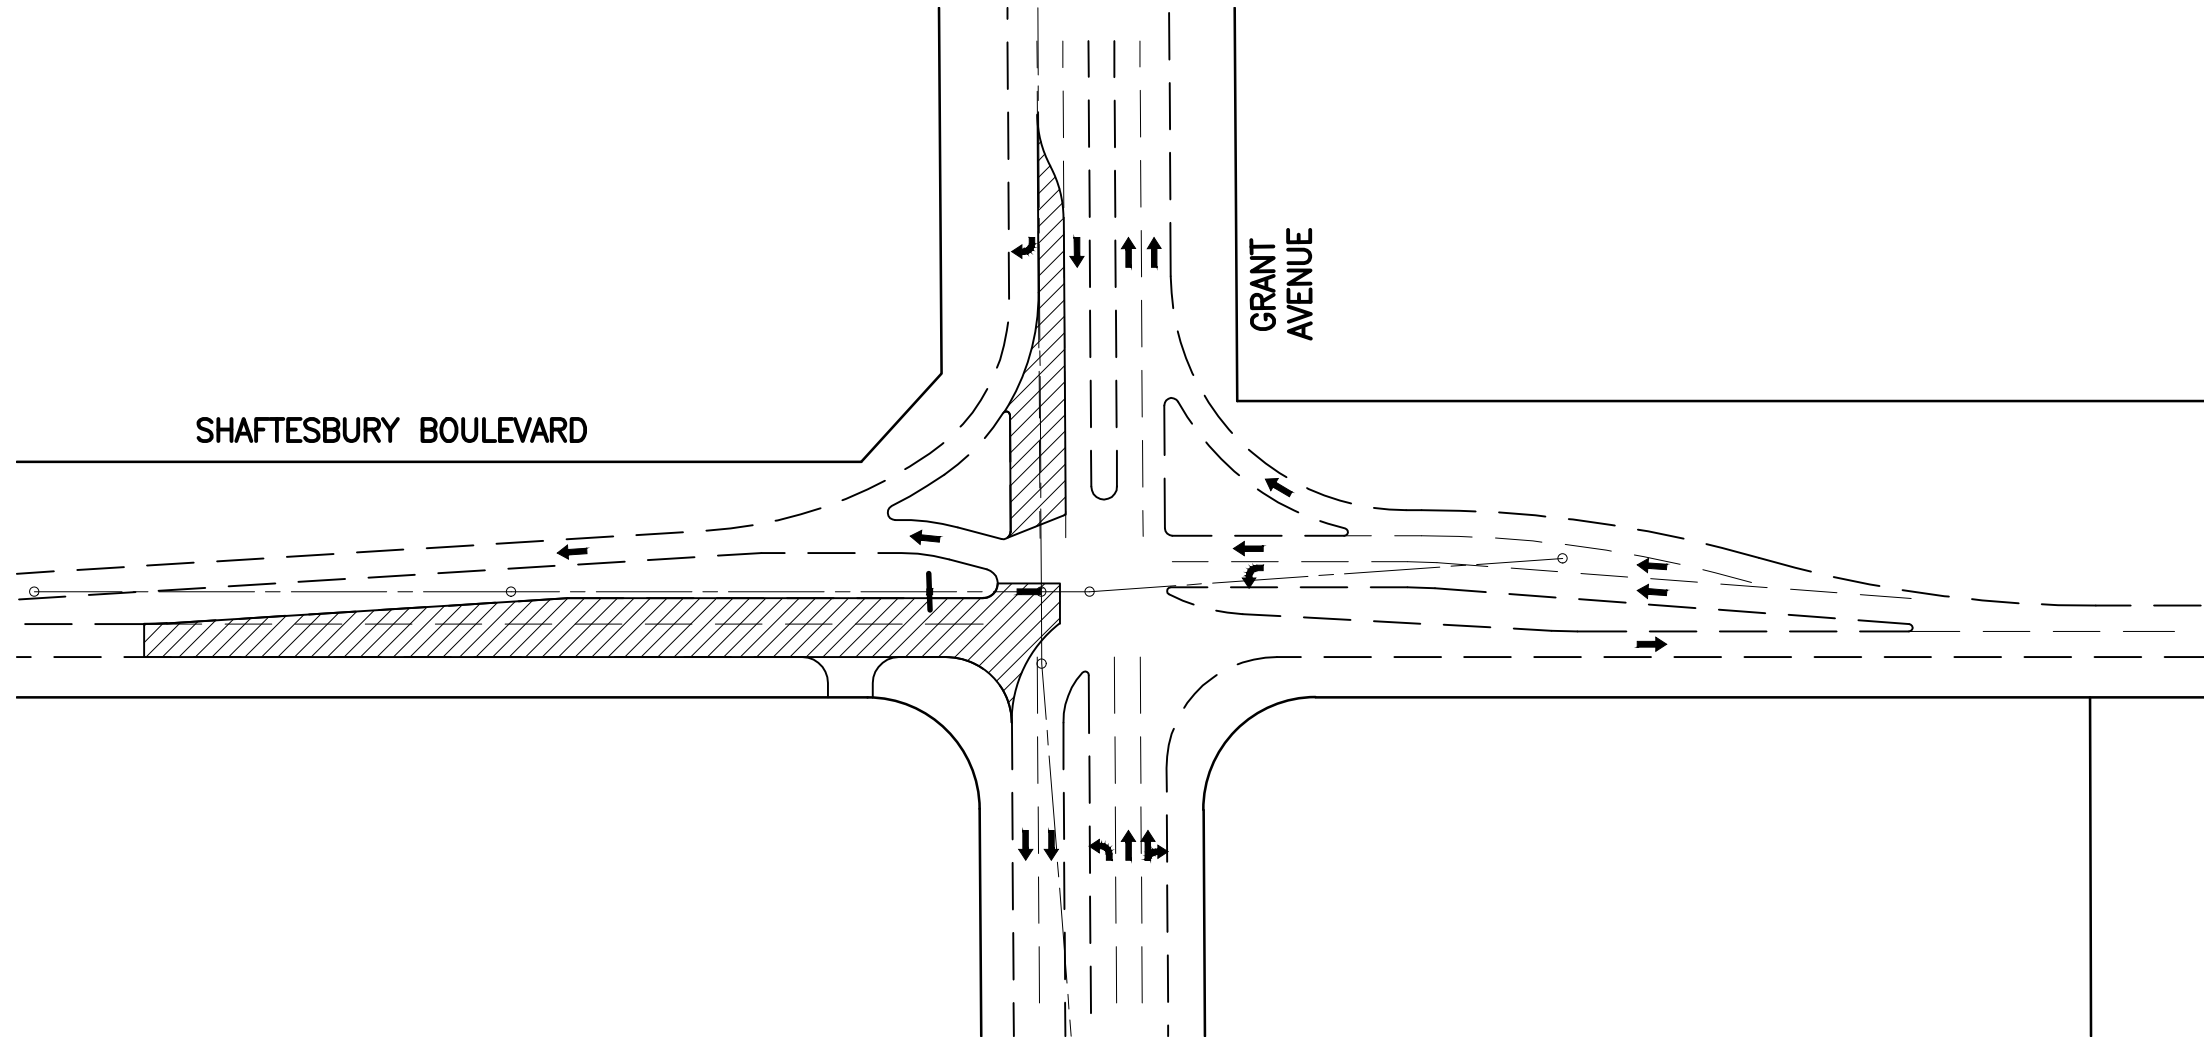

LEGEND:

 CONSTRUCTION AREA/
LANE CLOSURES



NOTE:

- MAINTAIN SOUTHBOUND SHAFTESBURY BOULEVARD, WESTBOUND GRANT AVENUE AND 1 LANE EASTBOUND GRANT AVENUE.
- LANE CLOSURE SHALL BE RESTRICTED FRIDAY STARTING AT 18:00 TO MONDAY AT 06:00.
- CONTRACTOR IS REQUIRED TO COMPLETE BOTH EXTERNAL POINT REPAIRS DURING ONE LANE CLOSURE.

BID OPPORTUNITY NO. 911-2011

V:\1112\active\111213090\drawing\407_sketches\sheet_files\13090c-701-768.dwg
PlotDate: 2011.11.30 3:18 PM Login: Ramnarace, Kesh

LOCATION APPROVED UNDERGROUND STRUCTURES

SUPV. U/G STRUCTURES COMMITTEE DATE

NOTE:

LOCATION OF UNDERGROUND STRUCTURES AS SHOWN ARE BASED ON THE BEST INFORMATION AVAILABLE BUT NO GUARANTEE IS GIVEN THAT ALL EXISTING UTILITIES ARE SHOWN OR THAT THE GIVEN LOCATIONS ARE EXACT. CONFIRMATION OF EXISTENCE AND EXACT LOCATION OF ALL SERVICES MUST BE OBTAINED FROM THE INDIVIDUAL UTILITIES BEFORE PROCEEDING WITH CONSTRUCTION.

B.M. ELEV.		NO.		REVISIONS		DATE		BY	



Stantec Consulting Ltd.

905 Waverley Street, Winnipeg, Manitoba
Tel 204-489-5900 Fax 204-453-9012

DESIGNED BY	J.C	CHECKED BY	H.K.
DRAWN BY	W.R.A.	APPROVED BY	
HOR. SCALE:	1:1000	RELEASED FOR CONSTRUCTION:	
VERTICAL:		DATE	
DATE	2011.11.04	DATE	

ENGINEER'S SEAL

CONSULTANT DRAWING NO.
C-705



THE CITY OF WINNIPEG
WATER AND WASTE DEPARTMENT
ENGINEERING DIVISION


TRAFFIC MANAGEMENT PLAN
SHAFTESBURY BOULEVARD

2011 SEWER RENEWALS AND EXTERNAL POINT REPAIRS
CONTRACT NO. 18

SHEET OF
5 OF **7**
CAD FILE DRAWING NUMBER
13090c-701-768.dwg

SK-05

V:\1112\active\1112\3090\drawing\407_sketches\sheet_files\13090c-701-768.dwg
 PlotDate: 2011.11.30 3:19 PM Login: Ramnarace, Kesh

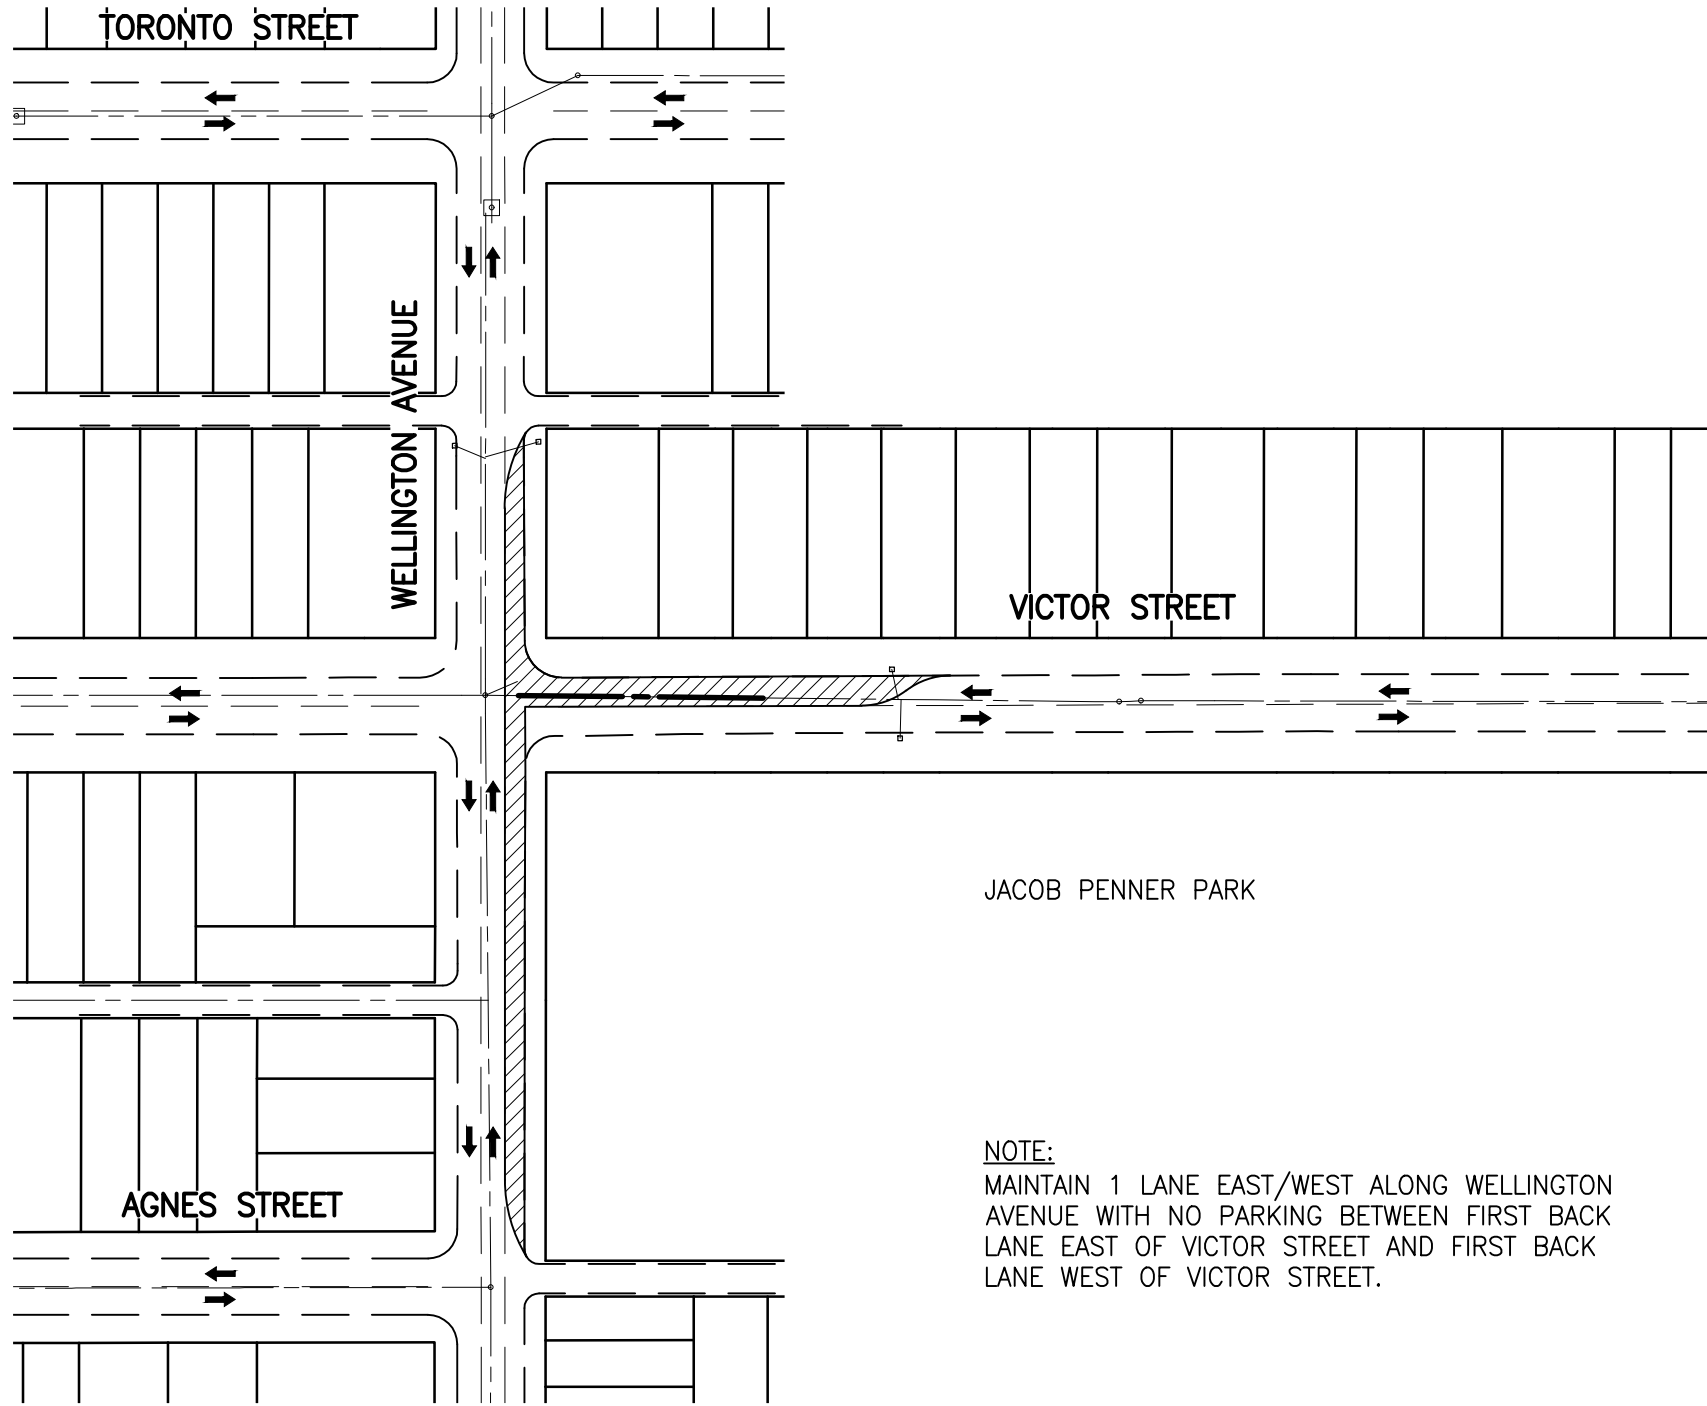

NOTE:
 MAINTAIN 1 LANE EAST/WEST ALONG WELLINGTON AVENUE WITH NO PARKING BETWEEN FIRST BACK LANE EAST OF VICTOR STREET AND FIRST BACK LANE WEST OF VICTOR STREET.

LEGEND:

CONSTRUCTION AREA/
LANE CLOSURES



BID OPPORTUNITY NO. 911-2011

LOCATION APPROVED UNDERGROUND STRUCTURES

SUPV. U/G STRUCTURES COMMITTEE	DATE

NOTE:
 LOCATION OF UNDERGROUND STRUCTURES AS SHOWN ARE BASED ON THE BEST INFORMATION AVAILABLE BUT NO GUARANTEE IS GIVEN THAT ALL EXISTING UTILITIES ARE SHOWN OR THAT THE GIVEN LOCATIONS ARE EXACT. CONFIRMATION OF EXISTENCE AND EXACT LOCATION OF ALL SERVICES MUST BE OBTAINED FROM THE INDIVIDUAL UTILITIES BEFORE PROCEEDING WITH CONSTRUCTION.

NO.	REVISIONS	DATE	BY

B.M.	ELEV.

Stantec Consulting Ltd.

905 Waverley Street, Winnipeg, Manitoba
 Tel 204-489-5900 Fax 204-453-9012

DESIGNED BY J.C	CHECKED BY H.K.
DRAWN BY W.R.A.	APPROVED BY
HOR. SCALE: VERTICAL:	RELEASED FOR CONSTRUCTION:
DATE 2011.11.04	DATE

ENGINEER'S SEAL

CONSULTANT DRAWING NO.
C-707

THE CITY OF WINNIPEG

WATER AND WASTE DEPARTMENT

ENGINEERING DIVISION

TRAFFIC MANAGEMENT PLAN	SHEET 7 OF 7
VICTOR STREET	CAD FILE DRAWING NUMBER 13090c-701-768.dwg
2011 SEWER RENEWALS AND EXTERNAL POINT REPAIRS	SK-07
CONTRACT NO. 18	