



1 SECTION DETAIL
A-1 SCALE: N.T.S.

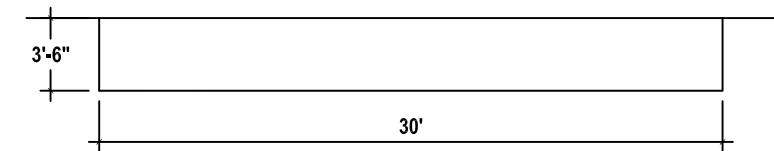


1 TYPICAL SECTION
A-1 SCALE: N.T.S.

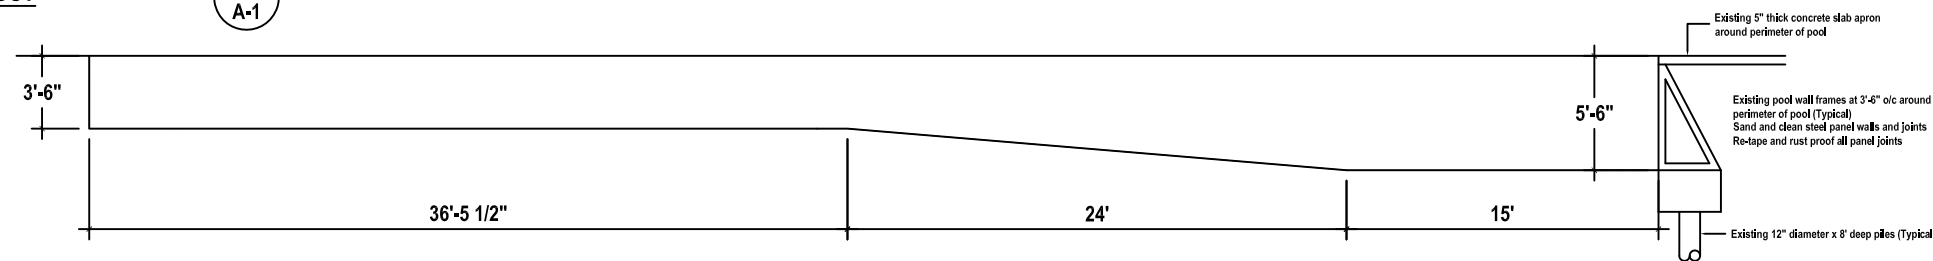

1 LONGITUDINAL POOL SECTION DETAIL
A-1 SCALE: N.T.S.

NOTE:
THE CONTRACTOR IS RESPONSIBLE FOR INVESTIGATING THE POOL SITE, THE NATURE OF THE WORK TO BE DONE, CONFIRM ALL SITE DIMENSIONS AND ALL LOCAL CONDITIONS THAT MIGHT AFFECT HIS PERFORMANCE OF THE WORK, INCLUDING:
(1) THE NATURE OF THE SURFACE AND SUBSURFACE CONDITIONS AT THE SITE;
(2) THE LOCATION, NATURE, QUALITY OR QUANTITY OF THE MATERIALS TO BE REMOVED OR TO BE EMPLOYED IN THE PERFORMANCE OF THE WORK;
(3) ALL MATTERS CONCERNING ACCESS TO THE SITE, POWER SUPPLIES, LOCATION OF EXISTING SERVICES, UTILITIES OR MATERIALS NECESSARY FOR THE COMPLETION OF THE WORK, AND
(4) ALL OTHER MATTERS WHICH COULD IN ANY WAY AFFECT THE PERFORMANCE OF THE WORK, AND SHALL ASSUME ALL RISK FOR CONDITIONS EXISTING OR ARISING IN THE COURSE OF THE WORK WHICH HAVE BEEN OR COULD HAVE BEEN DETERMINED THROUGH SUCH INVESTIGATION.

KEY PLAN
NOT TO SCALE

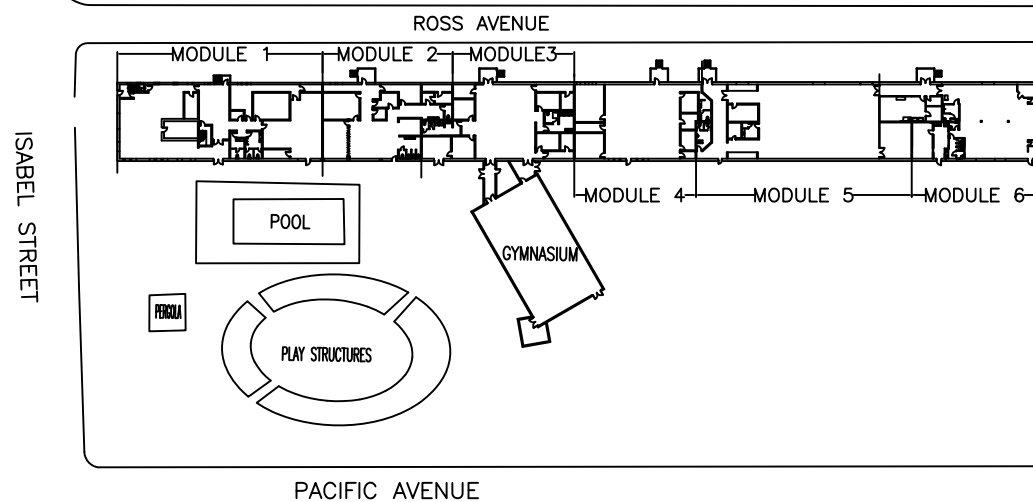

FREIGHT HOUSE
200 ISABEL STREET
WINNIPEG, MANITOBA

A1

DRAWN BY: WCB DATE: FEBRUARY 2011 SCALE: NTS
OUTDOOR POOL PLAN & SECTION DETAILS



THE CITY OF WINNIPEG
PLANNING PROPERTY AND DEVELOPMENT
MUNICIPAL ACCOMMODATIONS DIVISION
185 KING STREET
WINNIPEG, MANITOBA
R3B 1J1
PHONE: (204) 986-7266
FAX: (204) 986-7311