

NOTE: CHAINAGES SHOWN ARE ALONG S. R. OF PUBLIC LANE


MCDERMOT AVE

PUBLIC LANE



MATCHLINE 1+83.79
SEE DWG D-12919

NOTRE DAME AVE

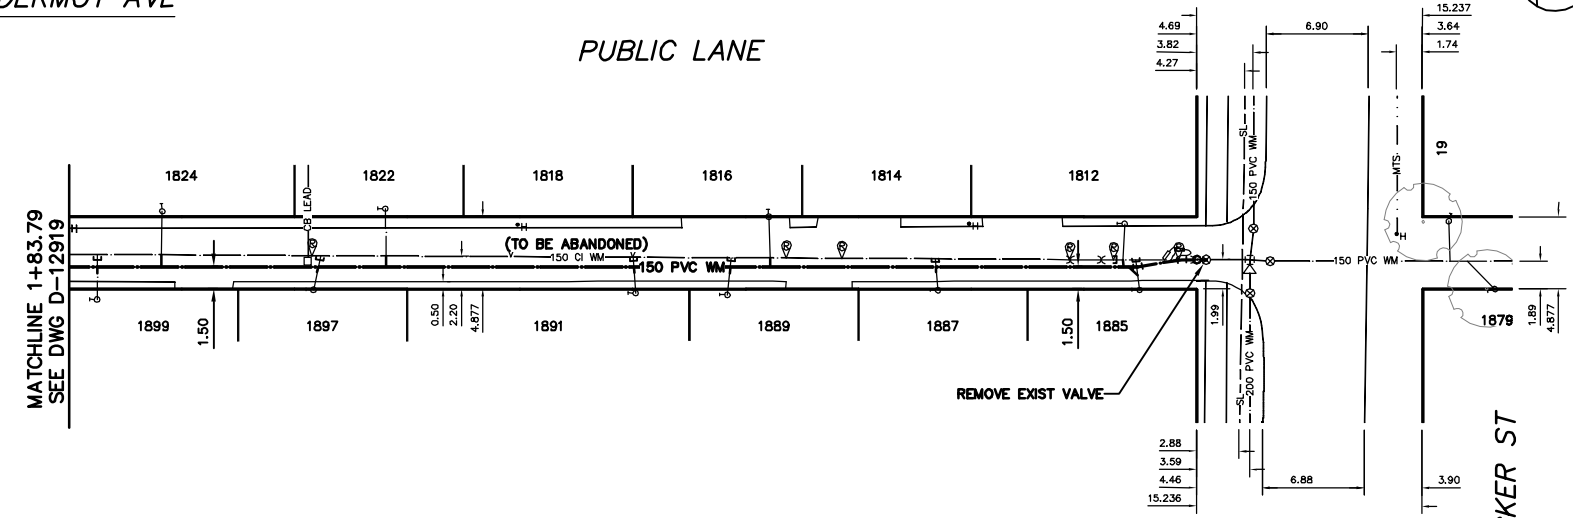


WATER SERVICE INFORMATION

ADDRESS	SIZE (mm) MATERIAL (STREET)	SIZE (mm) MATERIAL (PROP.)	SHORT & LONG MEASUREMENT	CORP. LOCATION	REMARKS
1899 NOTRE DAME AVE	20	20	0.53 E OF W HL	-	SERVICED FROM BACKLANE
1897 NOTRE DAME AVE	20	20	2.10 E OF W HL	-	SERVICED FROM BACKLANE
1891 NOTRE DAME AVE	20	20	1.71 W OF E HL	-	SERVICED FROM BACKLANE
1889 NOTRE DAME AVE	20	20	1.52 E OF W HL	-	SERVICED FROM BACKLANE
1887 NOTRE DAME AVE	20	20	5.54 W OF E HL	-	SERVICED FROM BACKLANE
1885 NOTRE DAME AVE	20	20	2.44 W OF E HL	-	SERVICED FROM BACKLANE
1824 MCDERMOT AVE	20	20	6.74 W OF E HL	-	SERVICED FROM BACKLANE
1822 MCDERMOT AVE	12	12	4.54 W OF E HL	-	SERVICED FROM BACKLANE
1818 MCDERMOT AVE	20	20	3.07 W OF E HL	-	SERVICED FROM MCDERMOT AVE
1816 MCDERMOT AVE	20	20	1.37 W OF E HL	-	SERVICED FROM BACKLANE
1814 MCDERMOT AVE	20	20	6.13 E OF W HL	OPP OF S/C	SERVICED FROM MCDERMOT AVE
1812 MCDERMOT AVE	12	12	2.58 W OF E HL	-	SERVICED FROM BACKLANE
1879	20	20	4.88 WML BECKER	OPP OF S/C	SERVICED FROM BACKLANE

*SERVICES TO BE RENEWED TO R. ALL OTHERS TO BE RECONNECTED

NOTE: ALL VALVES TO BE INSTALLED CLOCKWISE TO CLOSE

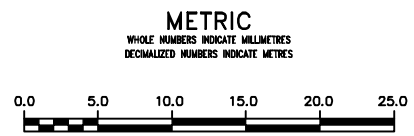

WARNING
IF POWER EQUIPMENT OR EXPLOSIVES ARE TO BE USED FOR EXCAVATION ON THIS PROJECT THE CONTRACTOR MUST:
1) NOTIFY THE GAS COMPANY OF THE PROPOSED LOCATION OF EXCAVATION.
2) TAKE PRECAUTION TO AVOID DAMAGE TO GAS COMPANY INSTALLATIONS.
SEE PROVINCIAL REGULATION 21072 FOR DETAILS

LOCATION APPROVED UNDERGROUND STRUCTURES
SUPV. U/G STRUCTURES COMMITTEE DATE
NOTE:
LOCATION OF UNDERGROUND STRUCTURES AS SHOWN ARE BASED ON THE BEST INFORMATION AVAILABLE BUT NO GUARANTEE IS GIVEN THAT ALL EXISTING UTILITIES ARE SHOWN OR THAT THE GIVEN LOCATIONS ARE EXACT. CONFIRMATION OF EXISTENCE AND EXACT LOCATION OF ALL SERVICES MUST BE OBTAINED FROM THE INDIVIDUAL UTILITIES BEFORE PROCEEDING WITH CONSTRUCTION.

NO.	REVISIONS	DATE	BY

DESIGNED BY	RL	CHECKED BY	SC
DRAWN BY	RS/CJH	APPROVED BY	KZ
S/SCALE:		RELEASED FOR CONSTRUCTION	
HORIZONTAL	1:250		
VERTICAL	1:50		
DATE	2012 03 27	DATE	
PLOT DATE:	2012 03 28		

ENGINEER'S SEAL
ORIGINAL SIGNED BY S.R.J. COURNOYER 12-03-27
CONSULTANT DRAWING NUMBER

THE CITY OF WINNIPEG
WATER AND WASTE DEPARTMENT
ENGINEERING DIVISION

2012 WATERMAIN RENEWALS
PUBLIC LANE BETWEEN MCDERMOT AVENUE & NOTRE DAME AVENUE
84 E OF TENTLER STREET TO BECKER STREET

SHEET 4 OF 12
CITY DRAWING NUMBER D-12920