
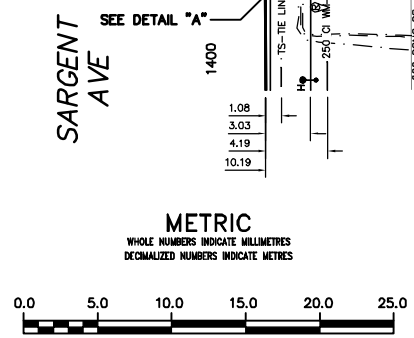
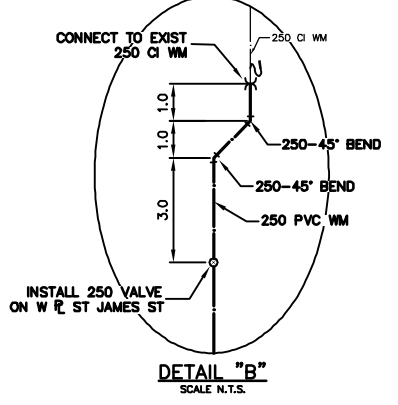


**WATER SERVICE INFORMATION**

ADDRESS	SIZE (mm) MATERIAL (STREET)	SIZE (mm) MATERIAL (PROP.)	SHORT & LONG MEASUREMENT	CORP. LOCATION	REMARKS
1130 ST JAMES ST.	20 COPPER	-	59.9>NNL SARGENT AVE	0.5 N S/C	RENEW W/25 COPPER
1140 ST JAMES ST.	-	-	12.3 SNBL	-	-
1395 SARGENT AVE.	150 PVC	150 PVC	20.8>NNL BLDG	OPP S/C	SERV. OFF ST JAMES (GAS STATION)
1395 SARGENT AVE.	200 PVC	200 PVC	17.7>NNL ST JAMES	OPP S/C	SERV. OFF ST JAMES
SPRINKLER	200 PVC	200 PVC	22.0>NNL BLDG	OPP S/C	SERV. OFF ST JAMES
			167.75>NNL ST JAMES		

\* SERVICES TO BE RENEWED TO R. ALL OTHERS TO BE RECONNECTED

NOTE: CHAINAGES SHOWN ARE ALONG E. R. OF ST JAMES ST.

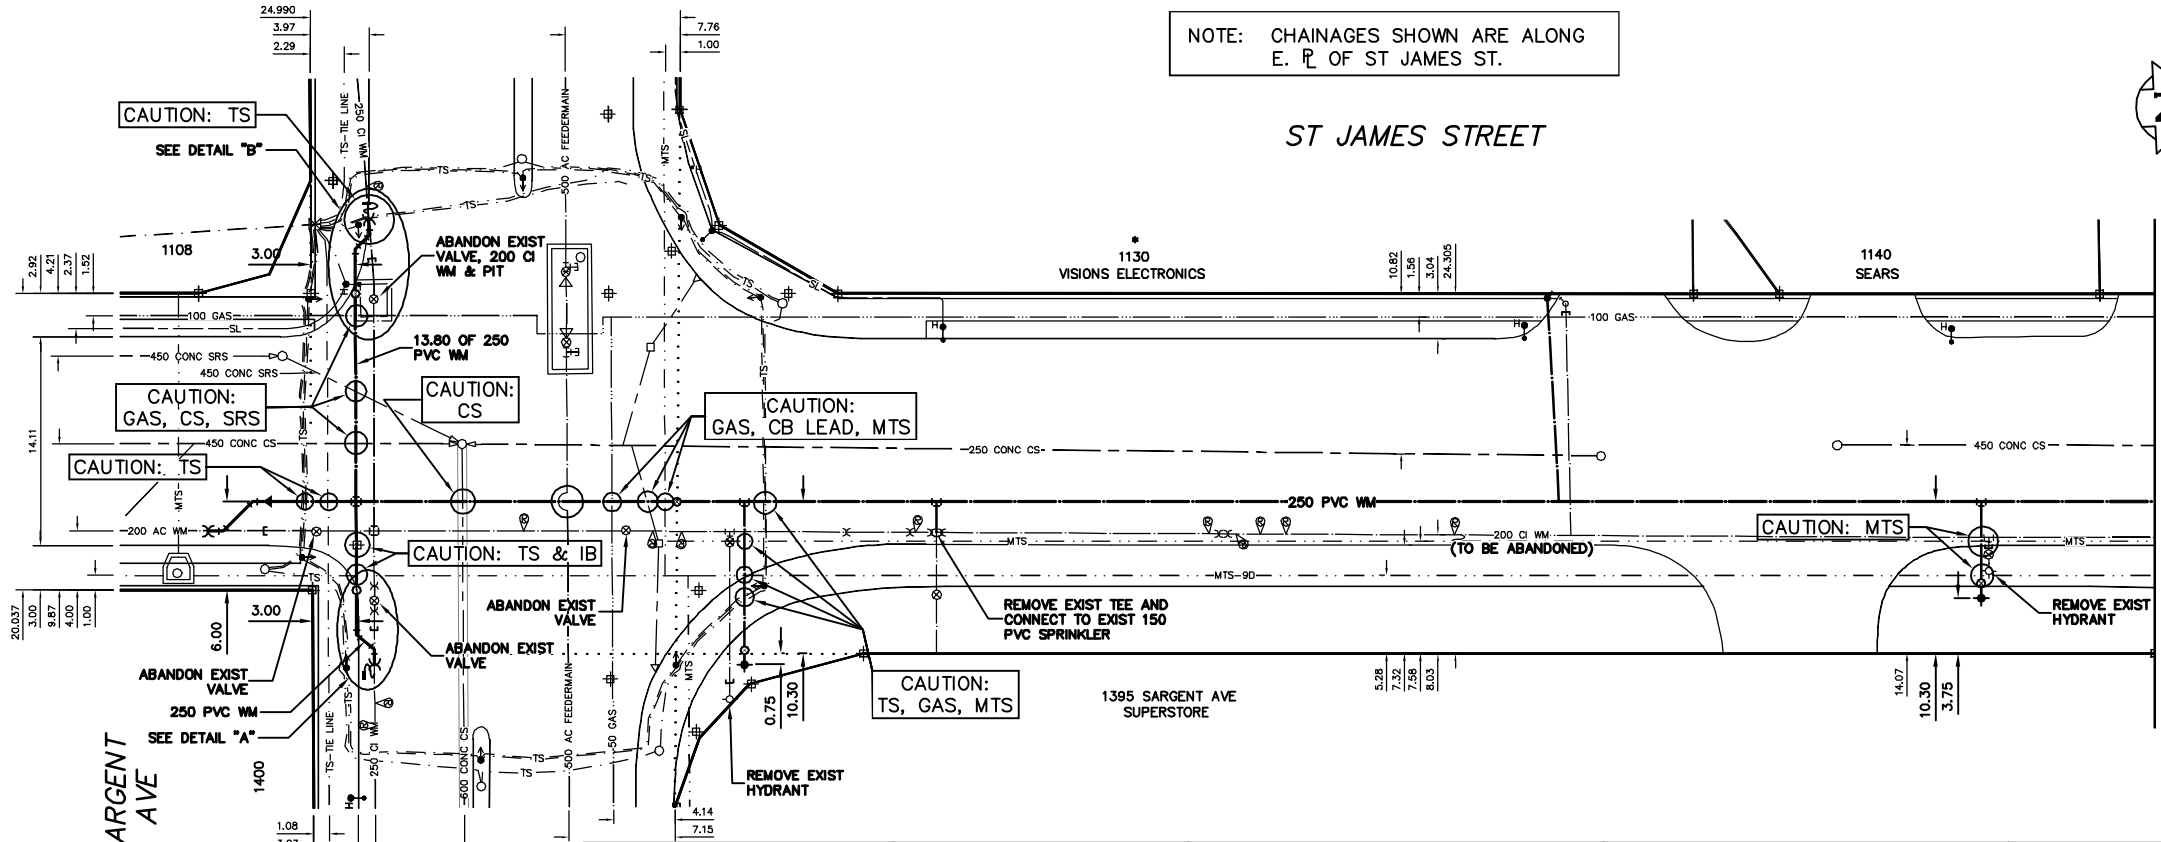

**WARNING**

IF POWER EQUIPMENT OR EXPLOSIVES ARE TO BE USED FOR EXCAVATION ON THIS PROJECT THE CONTRACTOR MUST:

- 1) NOTIFY THE GAS COMPANY OF THE PROPOSED LOCATION OF EXCAVATION.
- 2) TAKE PRECAUTION TO AVOID DAMAGE TO GAS COMPANY INSTALLATIONS.

SEE PROVINCIAL REGULATION 21072 FOR DETAILS

**LOCATION APPROVED UNDERGROUND STRUCTURES**

SUPV. U/G STRUCTURES COMMITTEE DATE

NOTE:

LOCATION OF UNDERGROUND STRUCTURES AS SHOWN ARE BASED ON THE BEST INFORMATION AVAILABLE BUT NO GUARANTEE IS GIVEN THAT ALL EXISTING UTILITIES ARE SHOWN OR THAT THE GIVEN LOCATIONS ARE EXACT. CONFIRMATION OF EXISTENCE AND EXACT LOCATION OF ALL SERVICES MUST BE OBTAINED FROM THE INDIVIDUAL UTILITIES BEFORE PROCEEDING WITH CONSTRUCTION.

NO.	REVISIONS	DATE	BY

DESIGNED BY	CHECKED BY
NC	SC
DRAWN BY	APPROVED BY
CJH	KZ
SCALE:	RELEASED FOR CONSTRUCTION
HORIZONTAL 1:250	
VERTICAL 1:50	
DATE	DATE
2012 03 27	

ENGINEER'S SEAL

ORIGINAL SIGNED BY S.R.J. COURNOYER 12-03-27

CONSULTANT DRAWING NUMBER

**THE CITY OF WINNIPEG**  
 WATER AND WASTE DEPARTMENT  
 ENGINEERING DIVISION

2012 WATERMAIN RENEWALS

**ST JAMES STREET**  
 SARGENT AVENUE TO  
 100 N OF SARGENT AVENUE

SHEET 10 OF 12  
 CITY DRAWING NUMBER  
 D-12926