



PLAN OF TOP SLAB
SCALE 1:30

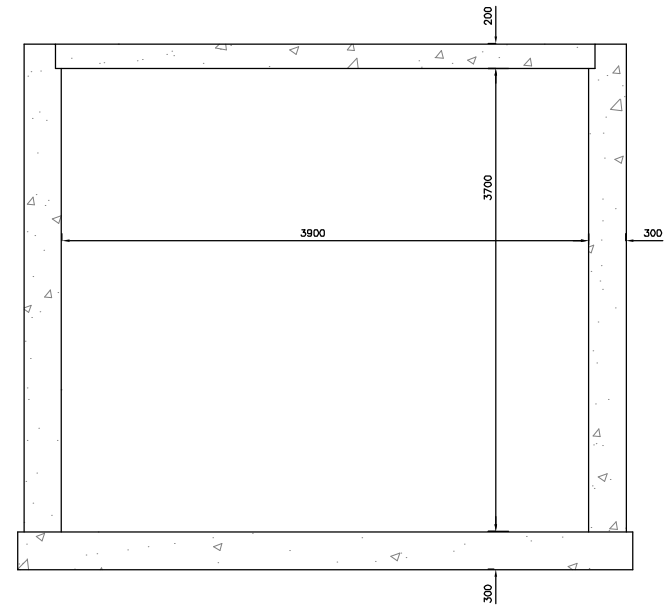

SECTION B-B
SCALE 1:30

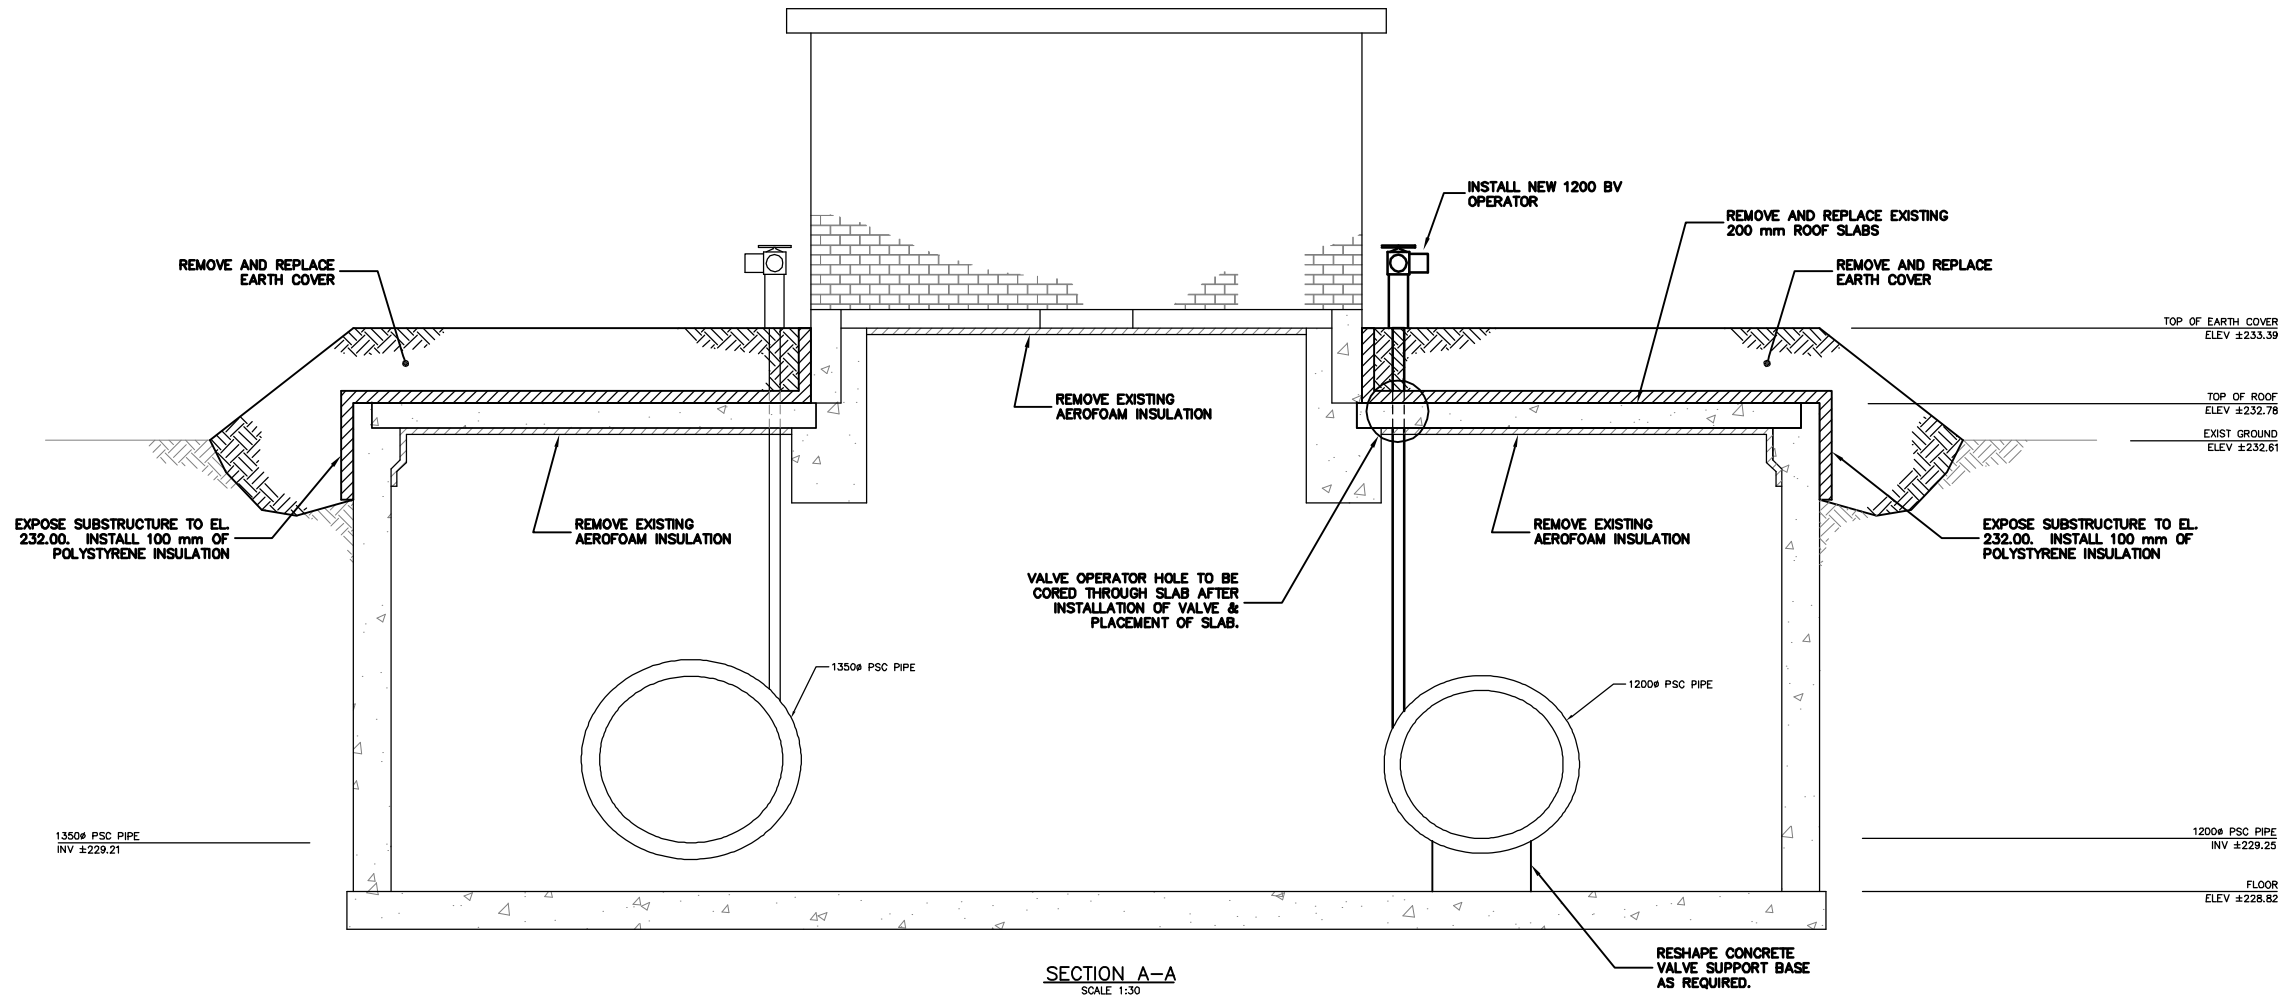

SECTION A-A
SCALE 1:30

LOCATION APPROVED UNDERGROUND STRUCTURES	
SUPV. U/G STRUCTURES COMMITTEE	DATE
NOTE: LOCATION OF UNDERGROUND STRUCTURES AS SHOWN ARE BASED ON THE BEST INFORMATION AVAILABLE BUT NO GUARANTEE IS GIVEN THAT ALL EXISTING UTILITIES ARE SHOWN OR THAT THE GIVEN LOCATIONS ARE EXACT. CONFIRMATION OF EXISTENCE AND EXACT LOCATION OF ALL SERVICES MUST BE OBTAINED FROM THE INDIVIDUAL UTILITIES BEFORE PROCEEDING WITH CONSTRUCTION.	

B.M. ELEV.	
CONSTRUCTION COMPLETION DATE: YYYY MM DD	
DESIGNED BY	RC
CHECKED BY	RAS
DRAWN BY	CJH
APPROVED BY	RC
SCALE:	
HORIZONTAL AS SHOWN	
VERTICAL	
RELEASED FOR CONSTRUCTION	
DATE	2013 01 04
NO.	REVISIONS
	DATE
	BY
	DATE

DESIGNED BY	RC	CHECKED BY	RAS
DRAWN BY	CJH	APPROVED BY	RC
SCALE:		RELEASED FOR CONSTRUCTION	
HORIZONTAL AS SHOWN		DATE	
VERTICAL			

ENGINEER'S SEAL
ORIGINAL SIGNED BY R.W. CARROLL JAN 4, 2013
CONSULTANT DRAWING NUMBER

THE CITY OF WINNIPEG
WATER AND WASTE DEPARTMENT
ENGINEERING DIVISION

WILKES AVE RESERVOIR
WILKES RESERVOIR VALVE PIT B
SECTION VIEWS AND PLAN OF ROOF SLAB

SHEET 2 of 7
CITY DRAWING NUMBER
D-13046

PLOT DATE: 2013 01 04

BD OPPORTUNITY: 864-2012

FILE PATH: R:\DRAWINGS\WATER\RENEWAL\2012_RENEWALS\VALVE CHAMBERS\WILKES RESERVOIR\ FILE NAME: D-13046.dwg