


OFFSET SNOW GUARDS 6" BETWEEN ALTERNATE VALLEYS - TYP

ADHESIVE MOUNT POLYCARBONATE SNOW GUARDS, 4 ROWS SPACED PER MANUFACTURER'S RECOMMENDATION.

**TYP. ROOF CONSTRUCTION:**  
 PRE-FIN METAL ROOF - (VICWEST - PRESTIGE)  
 BITUTHENE MEMBRANE  
 1/2" EXT PLYWD DECK W/ H CLIPS  
 PRE-FAB WOOD TRUSSES  
 R-30 BATT INSULATION  
 6 MIL POLY VB  
 1/2" GNB CEILING

**TYPICAL EXTERIOR CONSTRUCTION:**  
 - PRE-FINISHED METAL CLADDING (VICWEST DIAMOND RIB)  
 - TYVEK AIR BARRIER  
 - 1 1/2" RIGID INSULATION W/ HORIZ STRAPPING / Z GIRT @ 24" O.C.  
 - 1/2" EXT. PLYWD SHEATHING  
 - 2" x 6" WD STUDS @ 16" O.C.  
 - R-20 F.G. BATT INSUL.  
 - 6 MIL POLY VB  
 - 1/2" GNB  
 - SEMI-RIGID PVC WALL PANEL W/ WATER TIGHT TRIM JOINTS (ALTRO WHITEROCK)

TYPICAL - SLOPE GRADE AWAY FROM BUILDING @ 5% SLOPE MIN FOR 6 FT. AROUND. WELL COMPACTED BELOW 4" TOP SOIL.

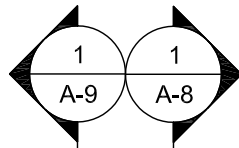


PRE-FIN METAL RIDGE CAP C/M METAL & FOAM CLOSURE



A-7

Rev. 0

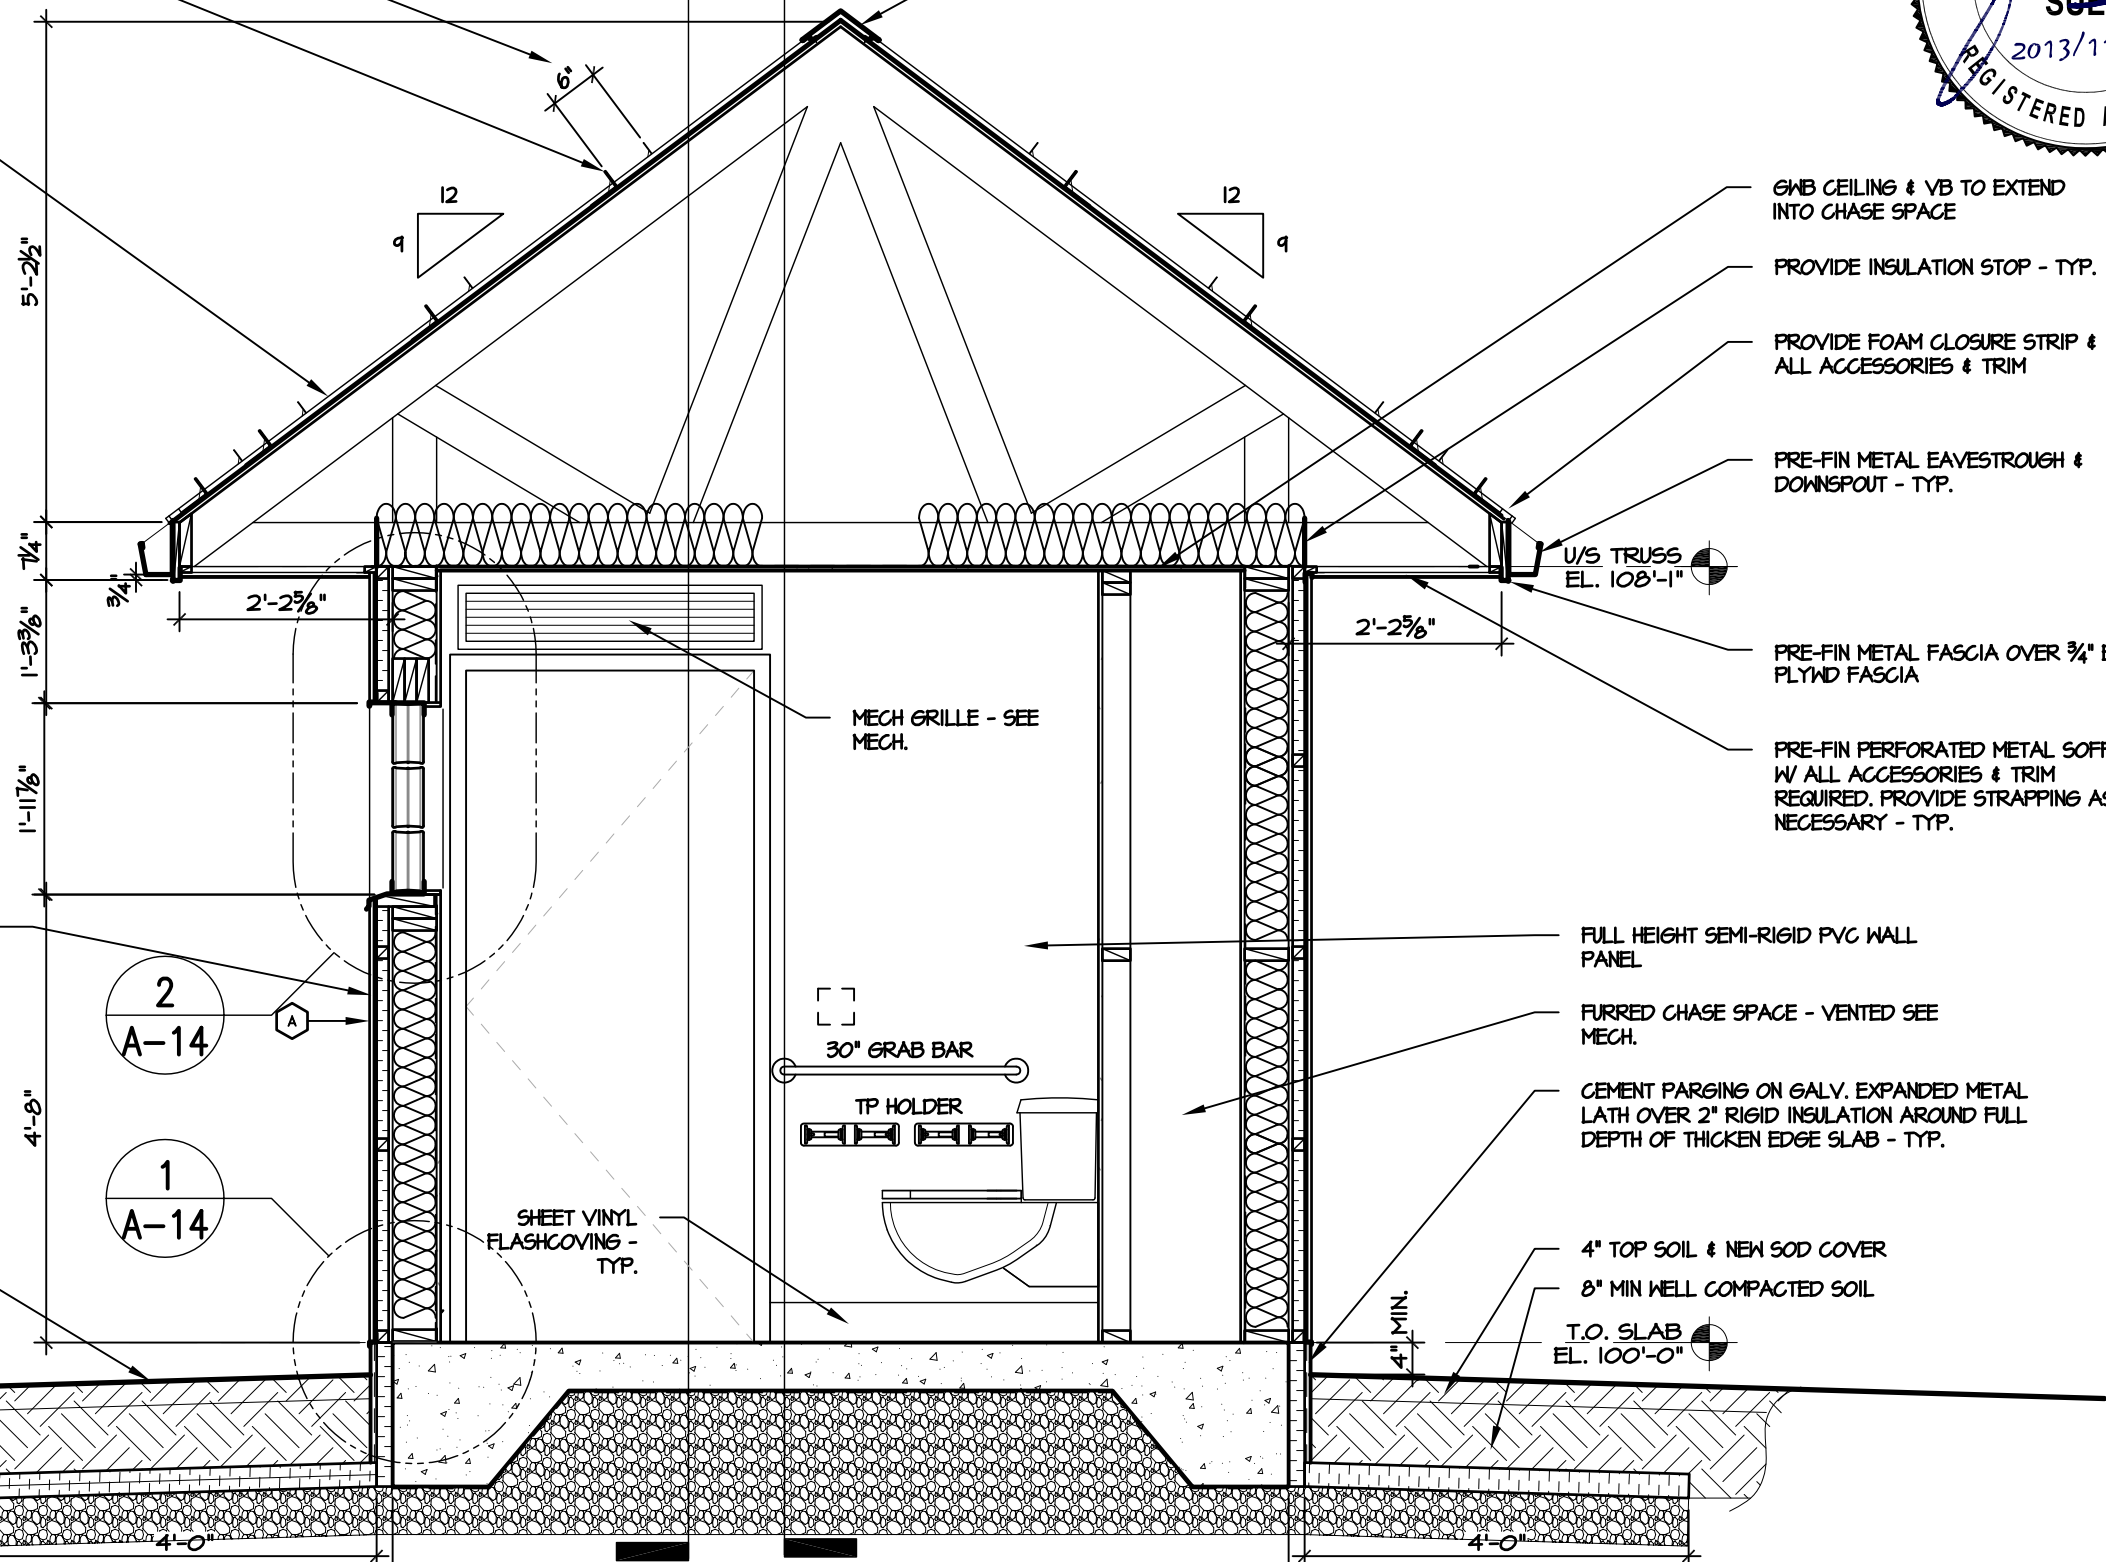

GNB CEILING & VB TO EXTEND INTO CHASE SPACE  
 PROVIDE INSULATION STOP - TYP.  
 PROVIDE FOAM CLOSURE STRIP & ALL ACCESSORIES & TRIM  
 PRE-FIN METAL EAVESTROUGH & DOWNSPOUT - TYP.  
 PRE-FIN METAL FASCIA OVER 3/4" EXT. PLYWD FASCIA  
 PRE-FIN PERFORATED METAL SOFFIT W/ ALL ACCESSORIES & TRIM REQUIRED. PROVIDE STRAPPING AS NECESSARY - TYP.

FULL HEIGHT SEMI-RIGID PVC WALL PANEL  
 FURRED CHASE SPACE - VENTED SEE MECH.  
 CEMENT PARGING ON GALV. EXPANDED METAL LATH OVER 2" RIGID INSULATION AROUND FULL DEPTH OF THICKEN EDGE SLAB - TYP.

4" TOP SOIL & NEW SOD COVER  
 8" MIN WELL COMPACTED SOIL  
 T.O. SLAB EL. 100'-0"

3" HORIZONTAL RIGID INSULATION EXTENSION AROUND CONCRETE SLAB (INSTALL IN TWO LAYERS W/ JOINTS STAGGERED) - TYPICAL SLOPE TO DRAIN

**1**  
**A-7**  
**BLDG SECTION 2-2**  
 SCALE 1/2" = 1'-0"

COMFORT STATION FOR WINNIPEG TRANSIT

BUILDING SECTION

Victor Suen Architect

23 Stormont Drive, Winnipeg, MB R3V 1L9  
 email: victorsuenarchitect@mts.net  
 Ph (204) 228-0230 Fax (204) 261-6341

REV. 0 13/11/29 ISSUED FOR TENDER & CONSTRUCTION

SCALE: 1/2" = 1'-0"  
 DATE: 2013/06/20