


B SIZE - 279mm x 432mm

General DWG\1-0103V-A0009-001-00.dwg

LAST SAVE: 2013/06/26 - 3:53pm
 PATH: M:\612441\4ENG\47ELE\DD -

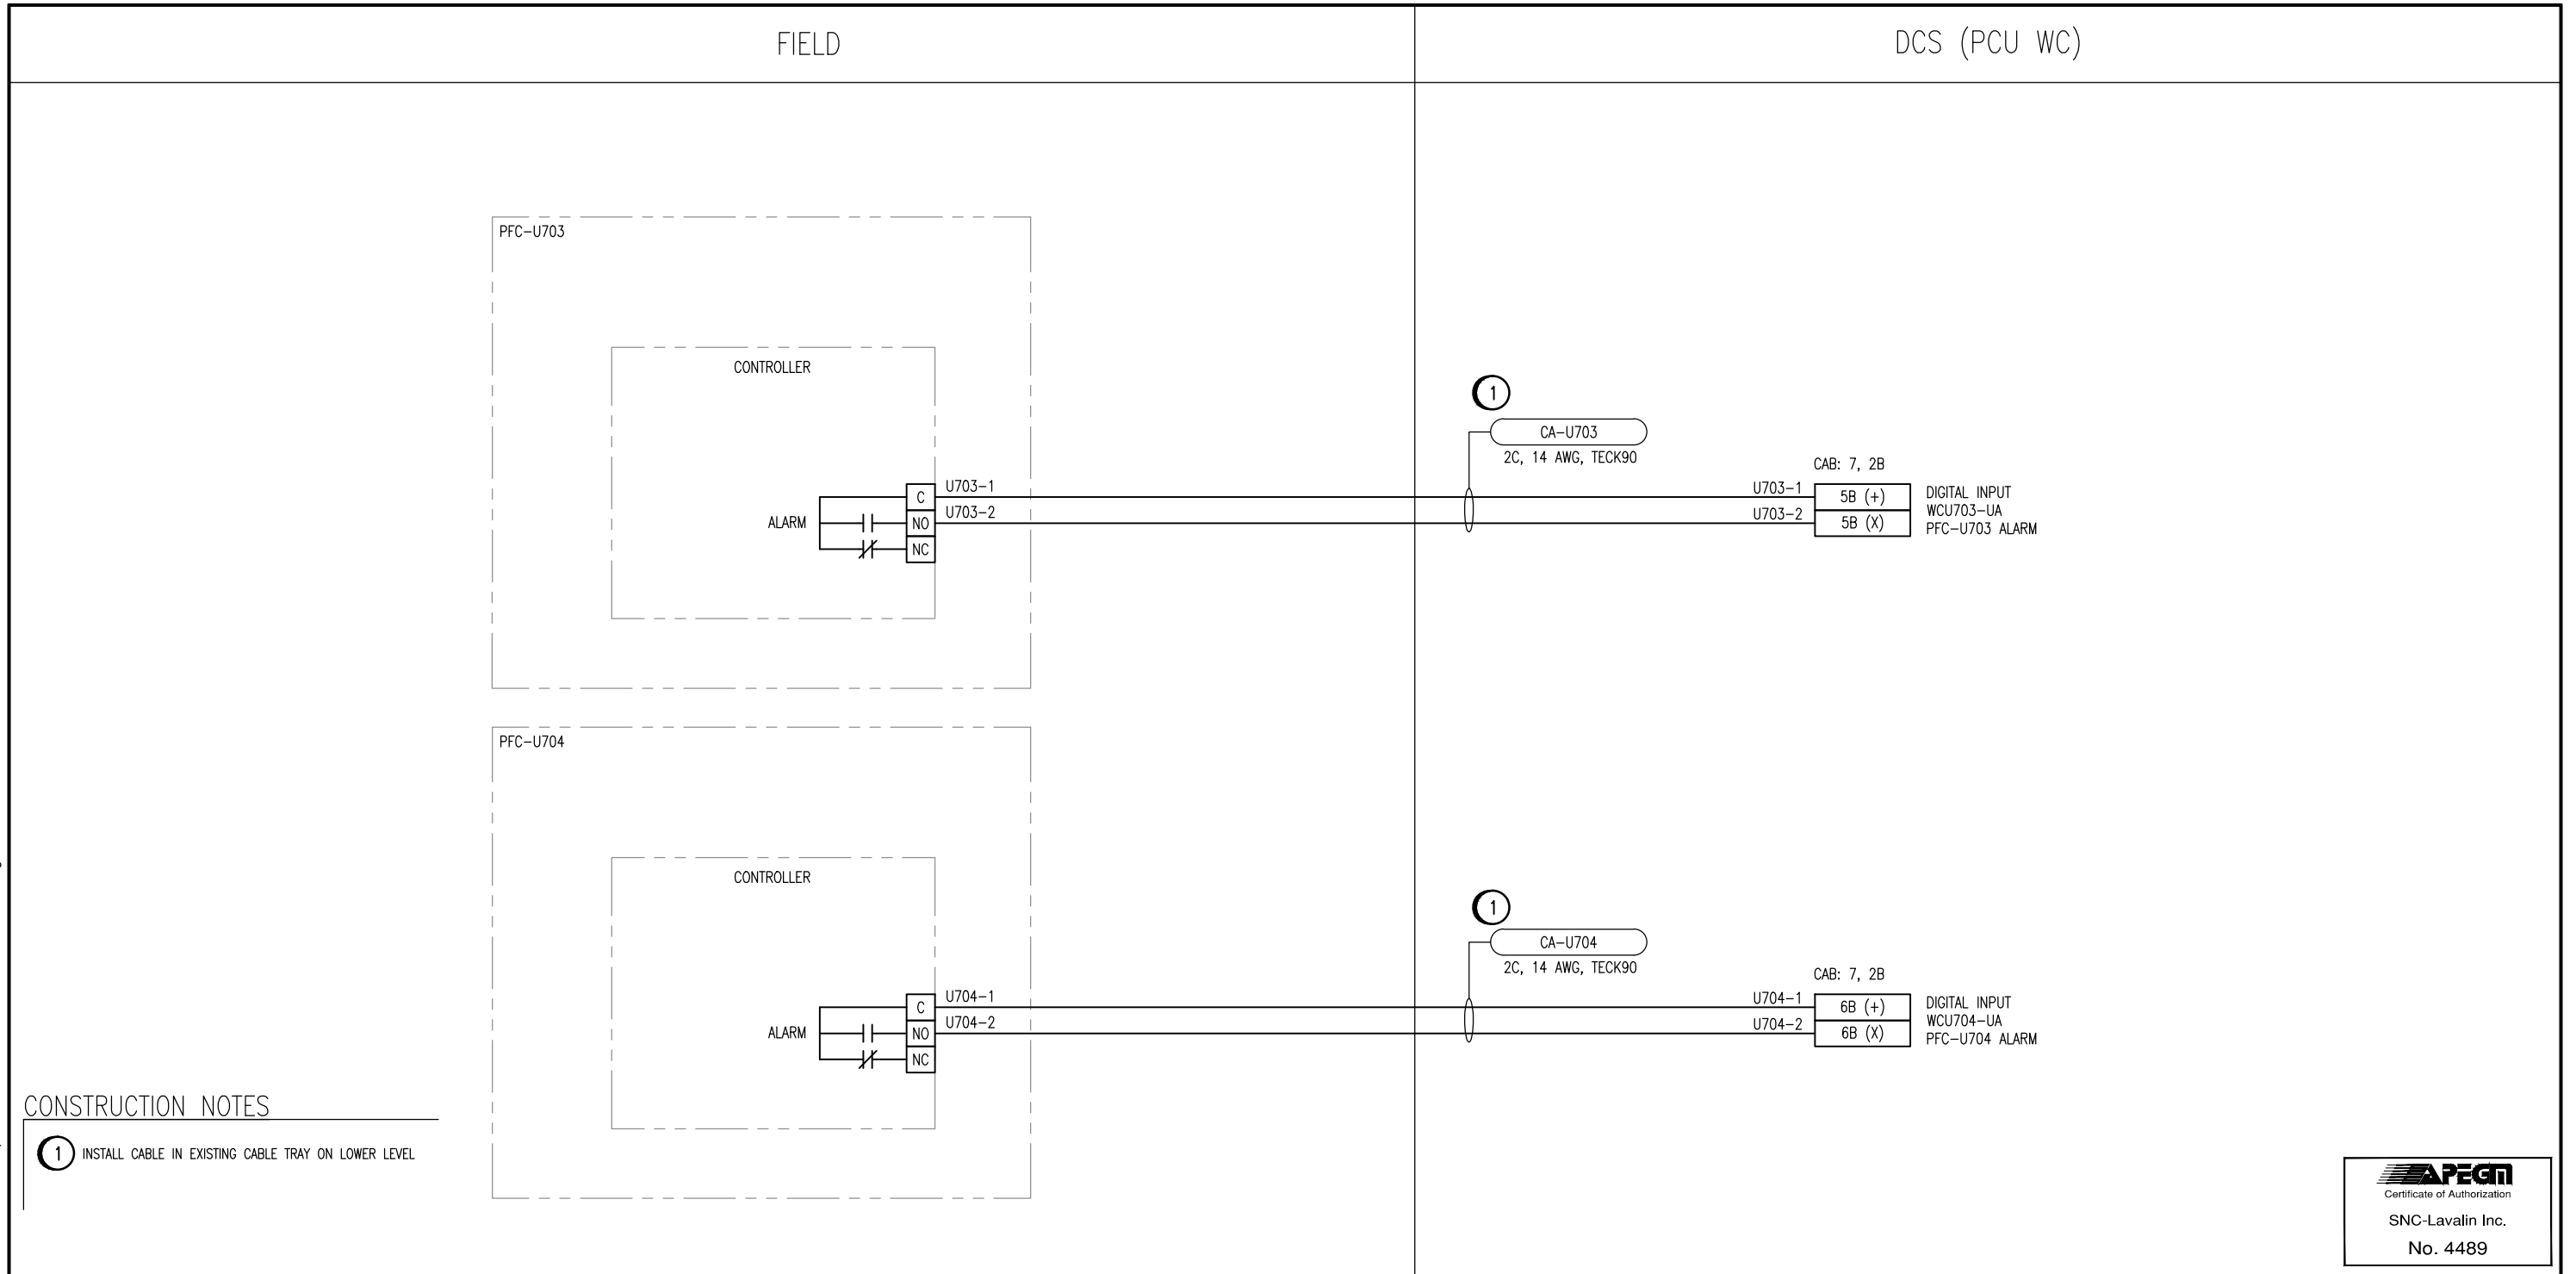

NOTES

1. CONTACTS SHOWN IN UNPOWERED, NON-ALARM STATE.

NO.	REVISIONS	DATE	DESIGN	CHECK
00	ISSUED FOR TENDER (BID OP. 419-2013)	2013/06/26	TMC	CJR

SNC-LAVALIN INC.
 148 Nature Park Way
 Winnipeg, MB, Canada R3P 0X7
 204-786-8080

DESIGNED BY: T. CHURCH	CHECKED BY: C. REIMER
DRAWN BY: MJ. PERSSON	APPROVED BY: C. REIMER
SCALE: NTS	DATE: 2013/04/09
RELEASED FOR CONSTRUCTION	
BY: M. PAETKAU	DATE: 2013/06/26
CONSULTANT NO.:	

ENGINEER'S SEAL

THE CITY OF WINNIPEG
 WATER AND WASTE DEPARTMENT

WEST END WATER POLLUTION CONTROL CENTRE
 POWER FACTOR CORRECTION
 INSTRUMENT LOOP DIAGRAM
 PFC-U701 & PFC-U702 ALARMS

CITY DRAWING NUMBER	SHEET	REV.	SIZE
1-0103V-A0009	001	00	B