


SECTION A
1:250

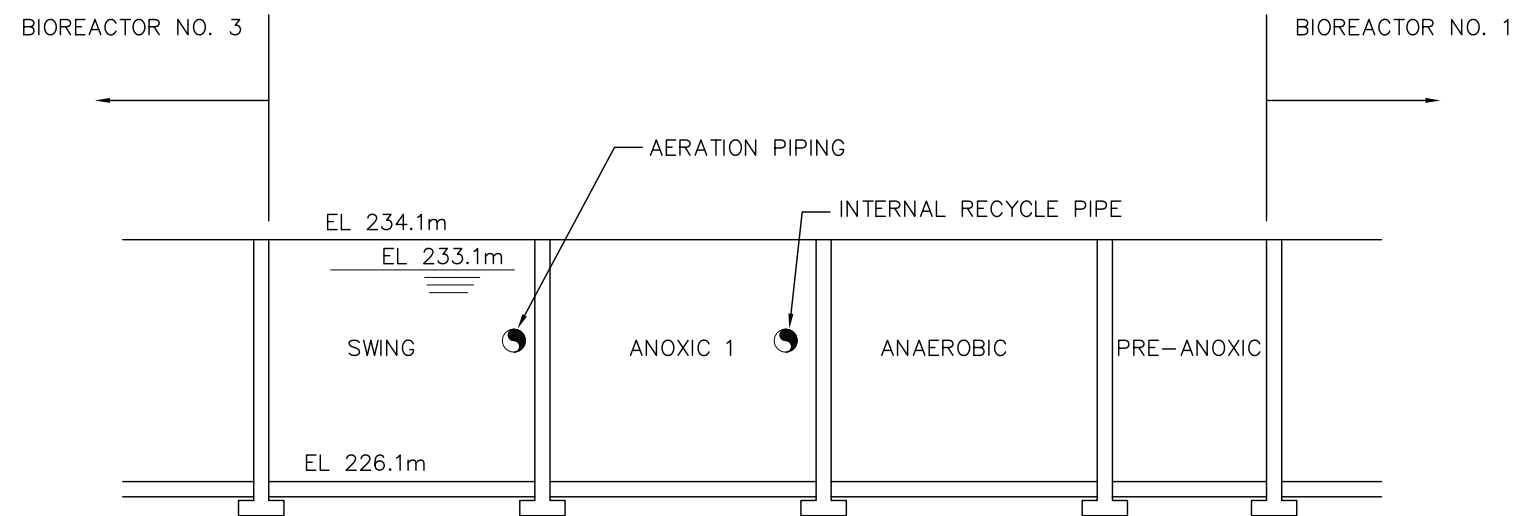

SECTION B
1:250

South End Water Pollution Control Center
Drawing PDR-D13
Preliminary Bioreactor Section