


DENISET STREET

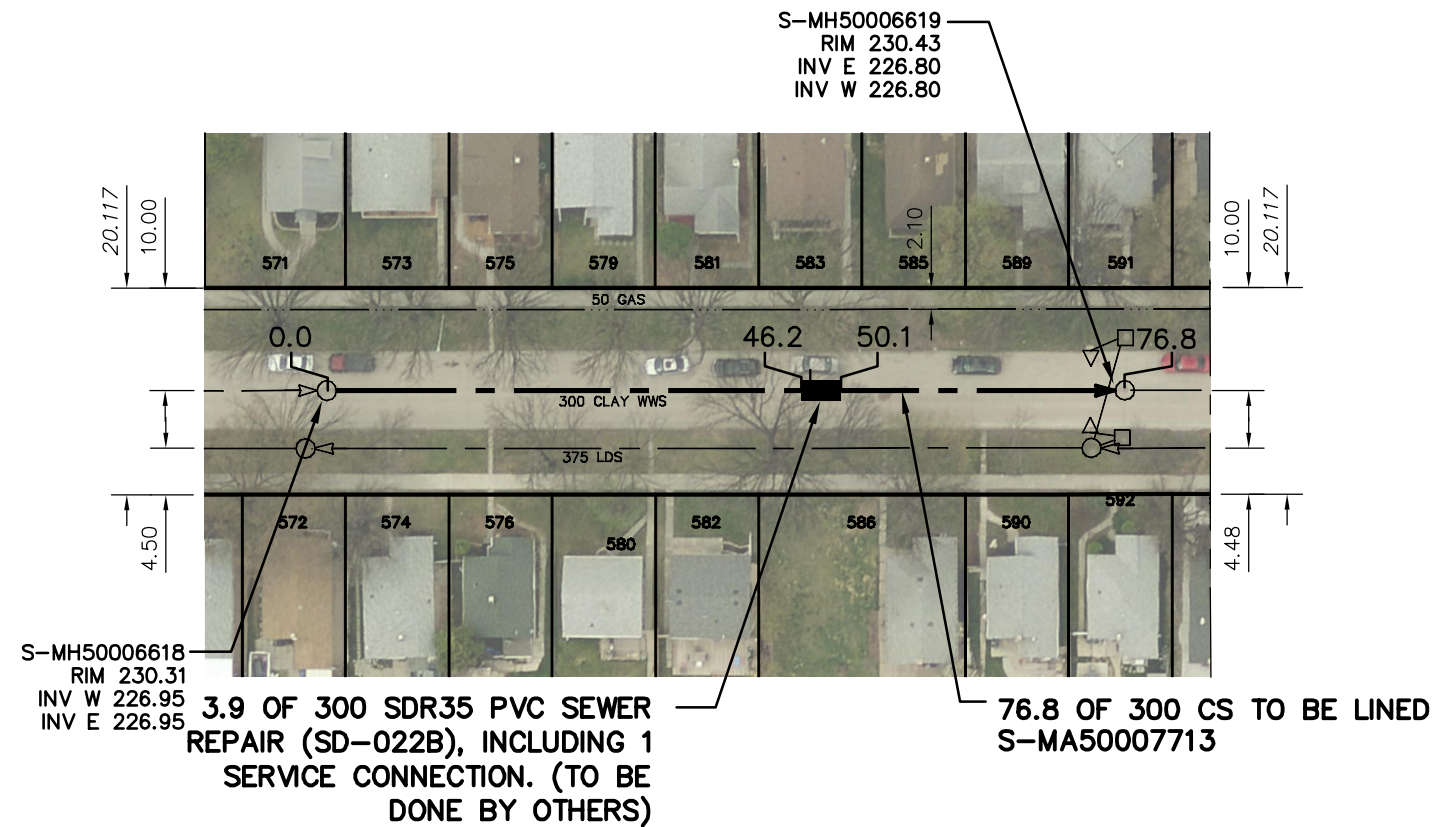

| SEWER JUNCTION INFORMATION FROM SEWER VIDEO INSPECTION | | |
|--|----------|-------|
| SEWER ID S-MA50007713 | | |
| DISTANCE FROM MH ID S-MH50006618 | | |
| DISTANCE | DIAMETER | CLOCK |
| 6.6 | 150 | 10 |
| 11.9 | 150 | 2 |
| 22.5 | 150 | 2 |
| 23.6 | 150 | 10 |
| 32.3 | 150 | 10 |
| 33.3 | 150 | 10 |
| 42.5 | 150 | 10 |
| 47.1 | 150 | 11 |
| 51.9 | 150 | 2 |
| 62.1 | 150 | 2 |
| 62.7 | 150 | 10 |
| 72.2 | 150 | 2 |
| 72.9 | 150 | 10 |

WARNING


IF POWER EQUIPMENT OR EXPLOSIVES ARE TO BE USED FOR EXCAVATION ON THIS PROJECT THE CONTRACTOR MUST:

- 1) NOTIFY THE GAS COMPANY OF THE PROPOSED LOCATION OF EXCAVATION.
- 2) TAKE PRECAUTION TO AVOID DAMAGE TO GAS COMPANY INSTALLATIONS.

SEE PROVINCIAL REGULATION 210/72 FOR DETAILS

METRIC

WHOLE NUMBERS INDICATE MILLIMETRES
DECIMALIZED NUMBERS INDICATE METRES

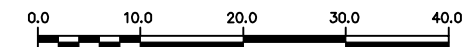

LOCATION APPROVED
UNDERGROUND STRUCTURES

SUPV. U/G STRUCTURES COMMITTEE DATE

NOTE:

LOCATION OF UNDERGROUND STRUCTURES AS SHOWN ARE BASED ON THE BEST INFORMATION AVAILABLE BUT NO GUARANTEE IS GIVEN THAT ALL EXISTING UTILITIES ARE SHOWN OR THAT THE GIVEN LOCATIONS ARE EXACT. CONFIRMATION OF EXISTENCE AND EXACT LOCATION OF ALL SERVICES MUST BE OBTAINED FROM THE INDIVIDUAL UTILITIES BEFORE PROCEEDING WITH CONSTRUCTION.

B.M.
ELEV.

| NO. | REVISIONS | DATE | BY |
|-----|-----------|------|----|
| | | | |
| | | | |
| | | | |
| | | | |
| | | | |
| | | | |
| | | | |
| | | | |

| | | | |
|-------------|------------|---------------------------|----|
| DESIGNED BY | SC | CHECKED BY | SC |
| DRAWN BY | RS | APPROVED BY | KZ |
| SCALE: | | RELEASED FOR CONSTRUCTION | |
| HORIZONTAL | 1:750 | | |
| VERTICAL | | | |
| DATE | 2014 12 17 | DATE | |
| PLOT DATE: | 2014 12 17 | | |

ENGINEER'S SEAL

ORIGINAL
SIGNED BY
S.R.J.
COURNOYER
14/12/17

CONSULTANT DRAWING NUMBER

-



THE CITY OF WINNIPEG
WATER AND WASTE DEPARTMENT
ENGINEERING DIVISION

2014 SEWER RENEWALS
BY CIPP LINING - CONTRACT NO.13
DENISET STREET
1ST MH E OF EVANS STREET TO
1ST MH W OF ARCHIBALD STREET

SHEET 4 OF 22

CITY DRAWING NUMBER

10882