


# RUE DESPINS

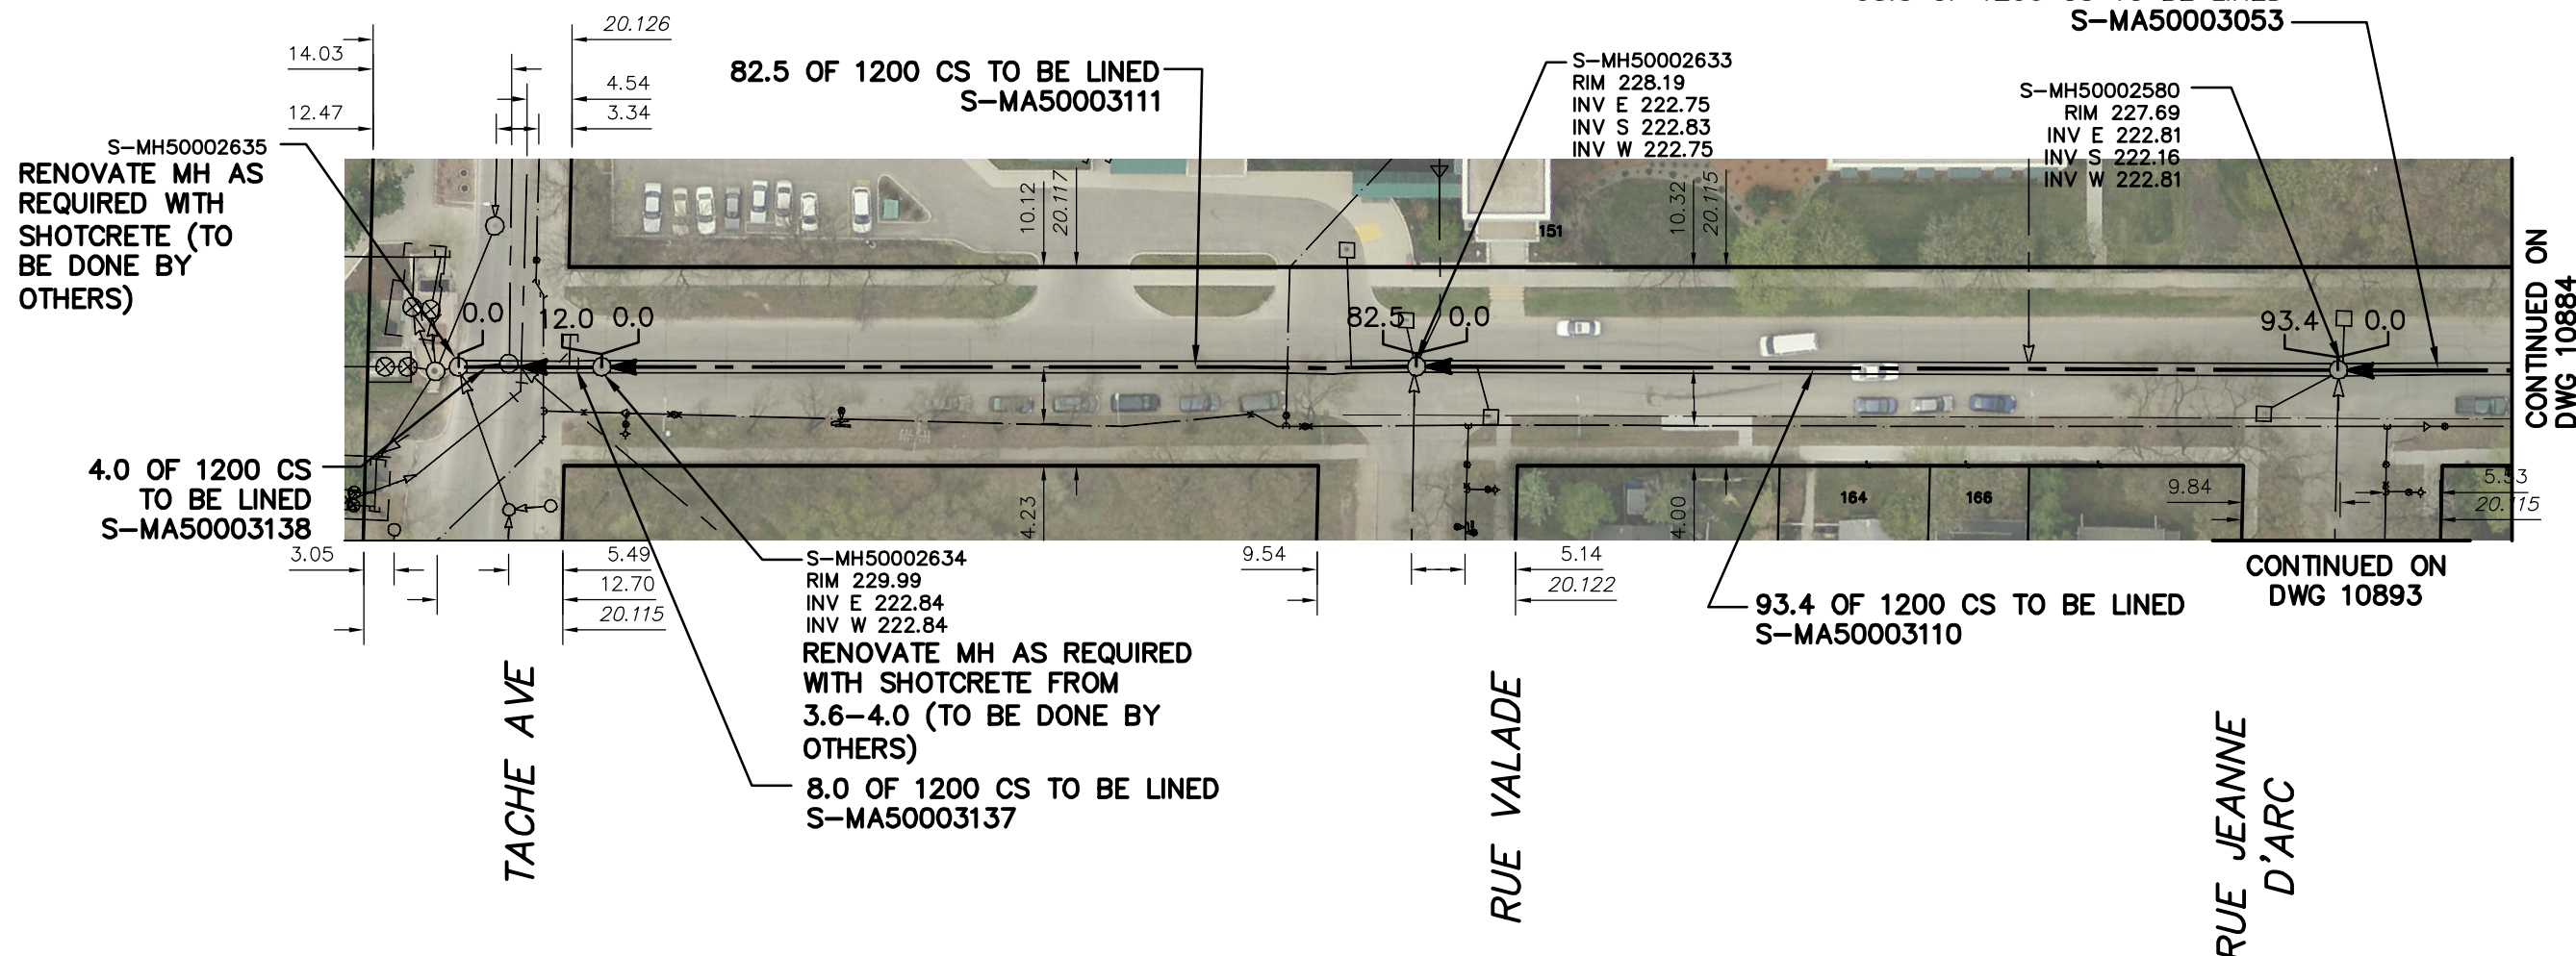

IF POWER EQUIPMENT OR EXPLOSIVES ARE TO BE USED FOR EXCAVATION ON THIS PROJECT THE CONTRACTOR MUST:

- 1) NOTIFY THE GAS COMPANY OF THE PROPOSED LOCATION OF EXCAVATION.
- 2) TAKE PRECAUTION TO AVOID DAMAGE TO GAS COMPANY INSTALLATIONS.

SEE PROVINCIAL REGULATION 210/72 FOR DETAILS

SEWER JUNCTION INFORMATION FROM SEWER VIDEO INSPECTION			
SEWER ID S-MA50003138			
DISTANCE FROM MH ID S-MH50002634			
DISTANCE	DIAMETER	CLOCK	
7.5	150	1	
25.4	150	2	
27.8	150	3	
28.0	150	4	
38.6	150	2	
55.7	150	2	

SEWER JUNCTION INFORMATION FROM SEWER VIDEO INSPECTION			
SEWER ID S-MA50003111			
DISTANCE FROM MH ID S-MH50002633			
DISTANCE	DIAMETER	CLOCK	
7.5	150	1	
25.4	150	2	
27.8	150	3	
28.0	150	4	
38.6	150	2	
55.7	150	2	

SEWER JUNCTION INFORMATION FROM SEWER VIDEO INSPECTION			
SEWER ID S-MA50003110			
DISTANCE FROM MH ID S-MH50002580			
DISTANCE	DIAMETER	CLOCK	
.10	450	9	
25.7	150	11	
30.5	300	1	
37.7	150	11	
49.0	150	11	
90.0	150	1	

SEWER JUNCTION INFORMATION FROM SEWER VIDEO INSPECTION			
SEWER ID S-MA50003138			
DISTANCE FROM MH ID S-MH50002634			
DISTANCE	DIAMETER	CLOCK	
NO SERVICE JUNCTIONS			

SEWER JUNCTION INFORMATION FROM SEWER VIDEO INSPECTION			
SEWER ID S-MA50003137			
DISTANCE FROM MH ID S-MH50002634			
DISTANCE	DIAMETER	CLOCK	
3.4	150	2	

### METRIC

WHOLE NUMBERS INDICATE MILLIMETRES  
DECIMALIZED NUMBERS INDICATE METRES



LOCATION APPROVED  
UNDERGROUND STRUCTURES

SUPV. U/G STRUCTURES COMMITTEE DATE

NOTE:

LOCATION OF UNDERGROUND STRUCTURES AS SHOWN ARE BASED ON THE BEST INFORMATION AVAILABLE BUT NO GUARANTEE IS GIVEN THAT ALL EXISTING UTILITIES ARE SHOWN OR THAT THE GIVEN LOCATIONS ARE EXACT. CONFIRMATION OF EXISTENCE AND EXACT LOCATION OF ALL SERVICES MUST BE OBTAINED FROM THE INDIVIDUAL UTILITIES BEFORE PROCEEDING WITH CONSTRUCTION.

B.M. ELEV.			
NO.	REVISIONS	DATE	BY

DESIGNED BY		CHECKED BY	
SC	SC	SC	SC
DRAWN BY		APPROVED BY	
RS	RS	KZ	KZ
SCALE:		RELEASED FOR CONSTRUCTION	
HORIZONTAL	1:750		
VERTICAL			
DATE		DATE	
2014 12 17	2014 12 17		
PLOT DATE: 2014 12 17			

ENGINEER'S SEAL  
**ORIGINAL SIGNED BY S.R.J. COURNOYER 14/12/17**  
CONSULTANT DRAWING NUMBER: -



**THE CITY OF WINNIPEG**  
WATER AND WASTE DEPARTMENT  
ENGINEERING DIVISION

2014 SEWER RENEWALS  
BY CIPP LINING - CONTRACT NO.13  
**RUE DESPINS**  
MH AT RUE JEANNE D'ARC TO  
MH AT TACHE AVENUE

SHEET 5 OF 22  
CITY DRAWING NUMBER  
**10883**