
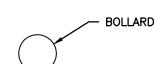
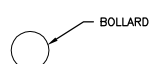
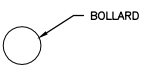


EXISTING FENCE

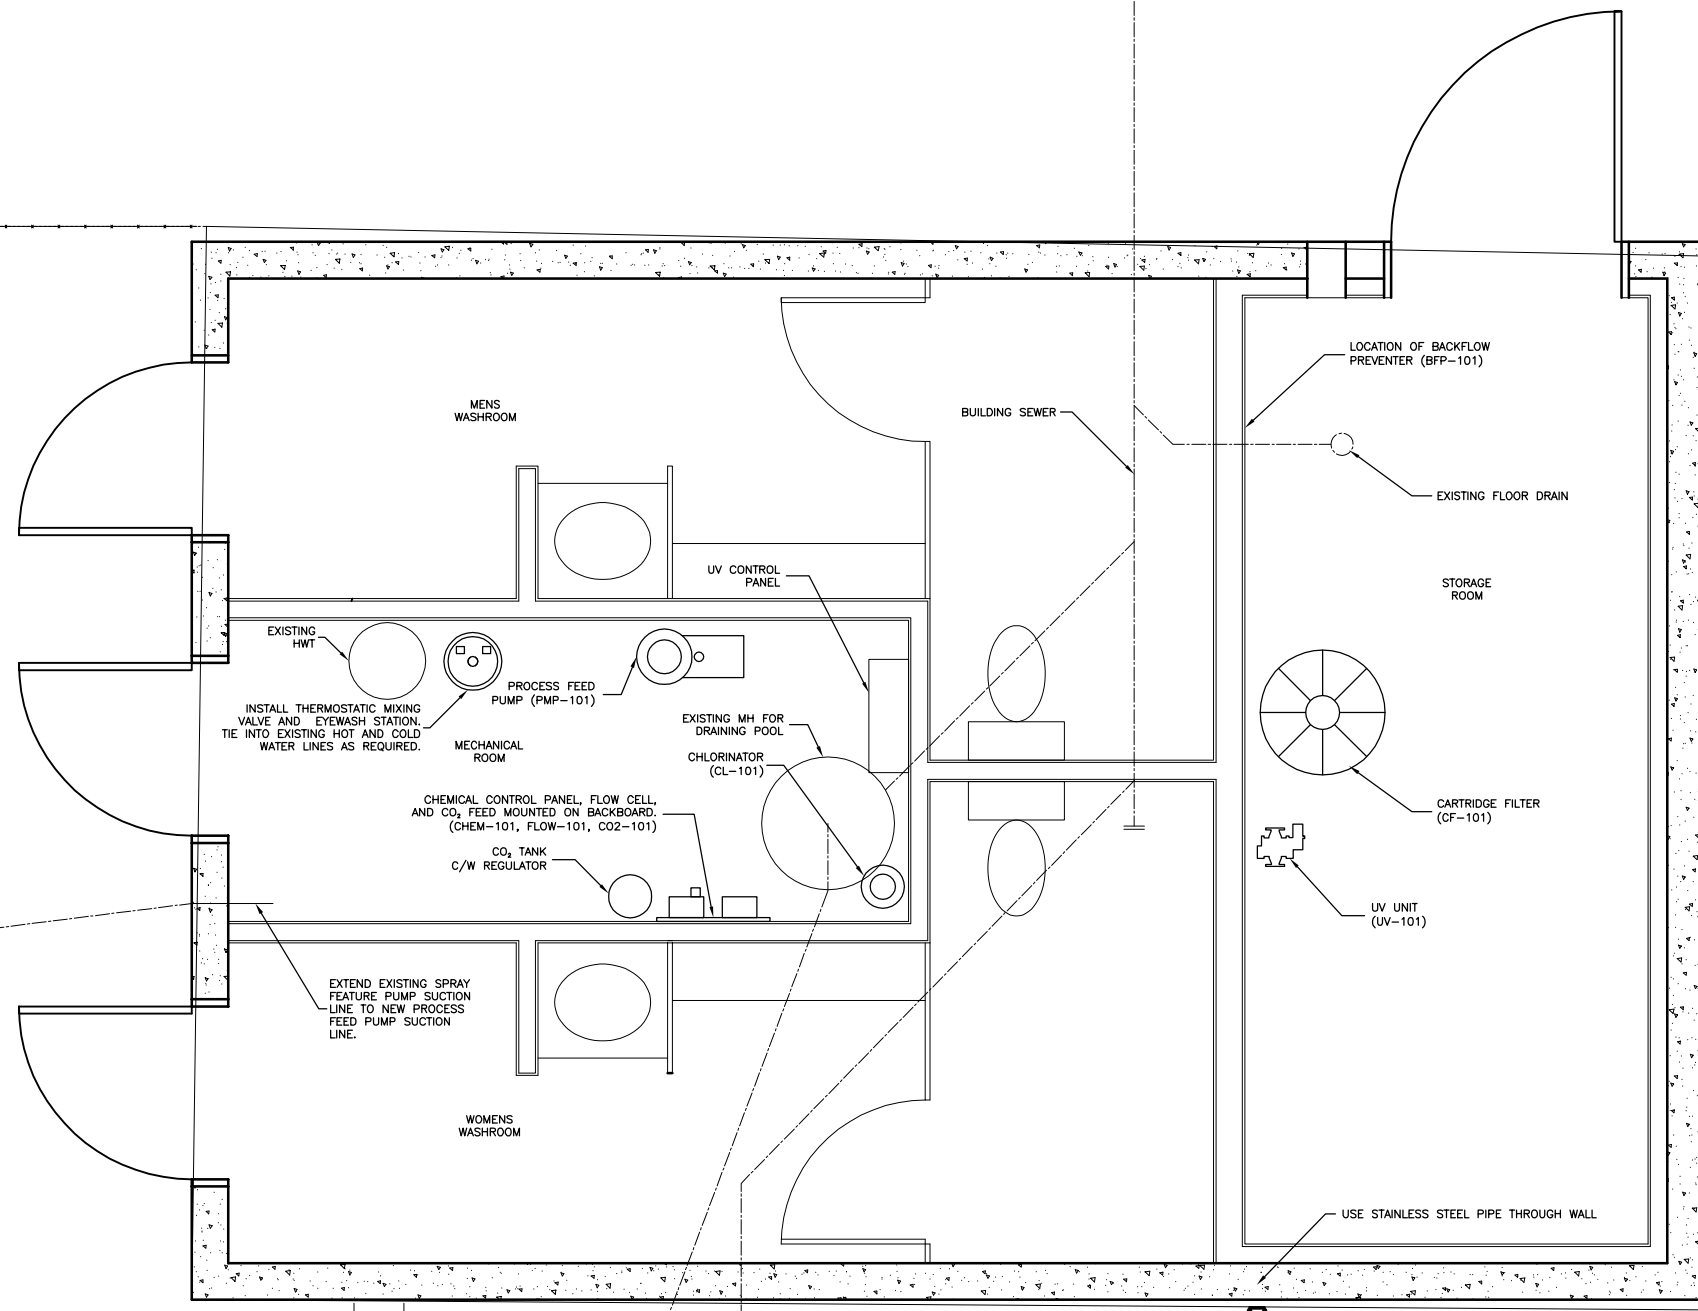

EXISTING FENCE

EXISTING FEATURE PUMP SUCTION LINE

DECK DRAIN

EXISTING POOL RETURN PIPING

EXISTING POOL DRAIN PIPING

EXISTING POOL FILL PIPING TO CONVERTED TO LOW FLOW TOP UP WITH AIR GAP


EXISTING COVER PLATE TO ACCESS FILL PIPING

EXISTING POOL DECK DRAIN PIPING

INSTALL 75# SS MALE CAMLOCK CONNECTION ON EXTERIOR OF BUILDING AT FLOOR ELEVATION. PROVIDE PROTECTIVE CAP

SUPPLY 75# SCH 40 PVC FILL PIPE, C/W FEMALE CAMLOCK CONNECTION AT ONE END AND 45° ELBOW ON OTHER END. FIELD DETERMINE AND CUT PIPE TO EXTEND JUST PAST EDGE OF POOL


APEGM
 Certificate of Authorization
J.R. Cousin Consultants Ltd.
 No. 234 Date: 15/01/14

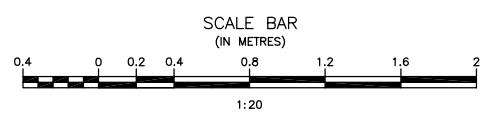

No.	REVISIONS	DATE	INITIALS

B.M. EL.

LOCATIONS OF UNDERGROUND STRUCTURES/UTILITIES AS SHOWN ARE BASED ON AVAILABLE INFORMATION BUT NO GUARANTEE IS GIVEN OR IMPLIED THAT ALL EXISTING UNDERGROUND STRUCTURES/UTILITIES ARE SHOWN OR THAT THE GIVEN LOCATIONS ARE EXACT. CONFIRMATION OF EXISTENCE AND EXACT LOCATION OF ALL UNDERGROUND STRUCTURES/UTILITIES MUST BE OBTAINED FROM THE APPROPRIATE AUTHORITY/OWNER, BY THE CONTRACTOR, BEFORE PROCEEDING WITH CONSTRUCTION.

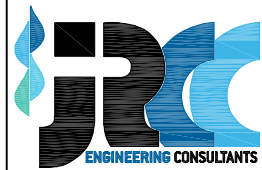

JR Cousin Consultants Ltd.
 91A Scurfield Blvd. Winnipeg MB R3Y 1G4
 p. [204] 489-0474
 f. [204] 489-0487
 www.jrcc.ca

CODE: W-700.01	PROJECT: CITY OF WINNIPEG BROADWAY PARK WADING POOL WATER CIRCULATION & TREATMENT SYSTEM ALTERATIONS
DESIGNED BY: RO	TITLE: BROADWAY PARK WADING POOL FLOOR LAYOUT PLAN
DRAWN BY: RO	BID OPPORTUNITY NO. 1145-2014
REVIEWED BY: JD	SCALE: 1:20 DATE: 14/12/02 PLAN: S1 SHEET: 2 OF 4

Jan 14, 2015 - 1:00pm P:\2015\0706 Winnipeg_City\10021 Broadway Park Wading Pool\04 Drawings\Design Plans\0121.dwg