


COLLEGE AVENUE

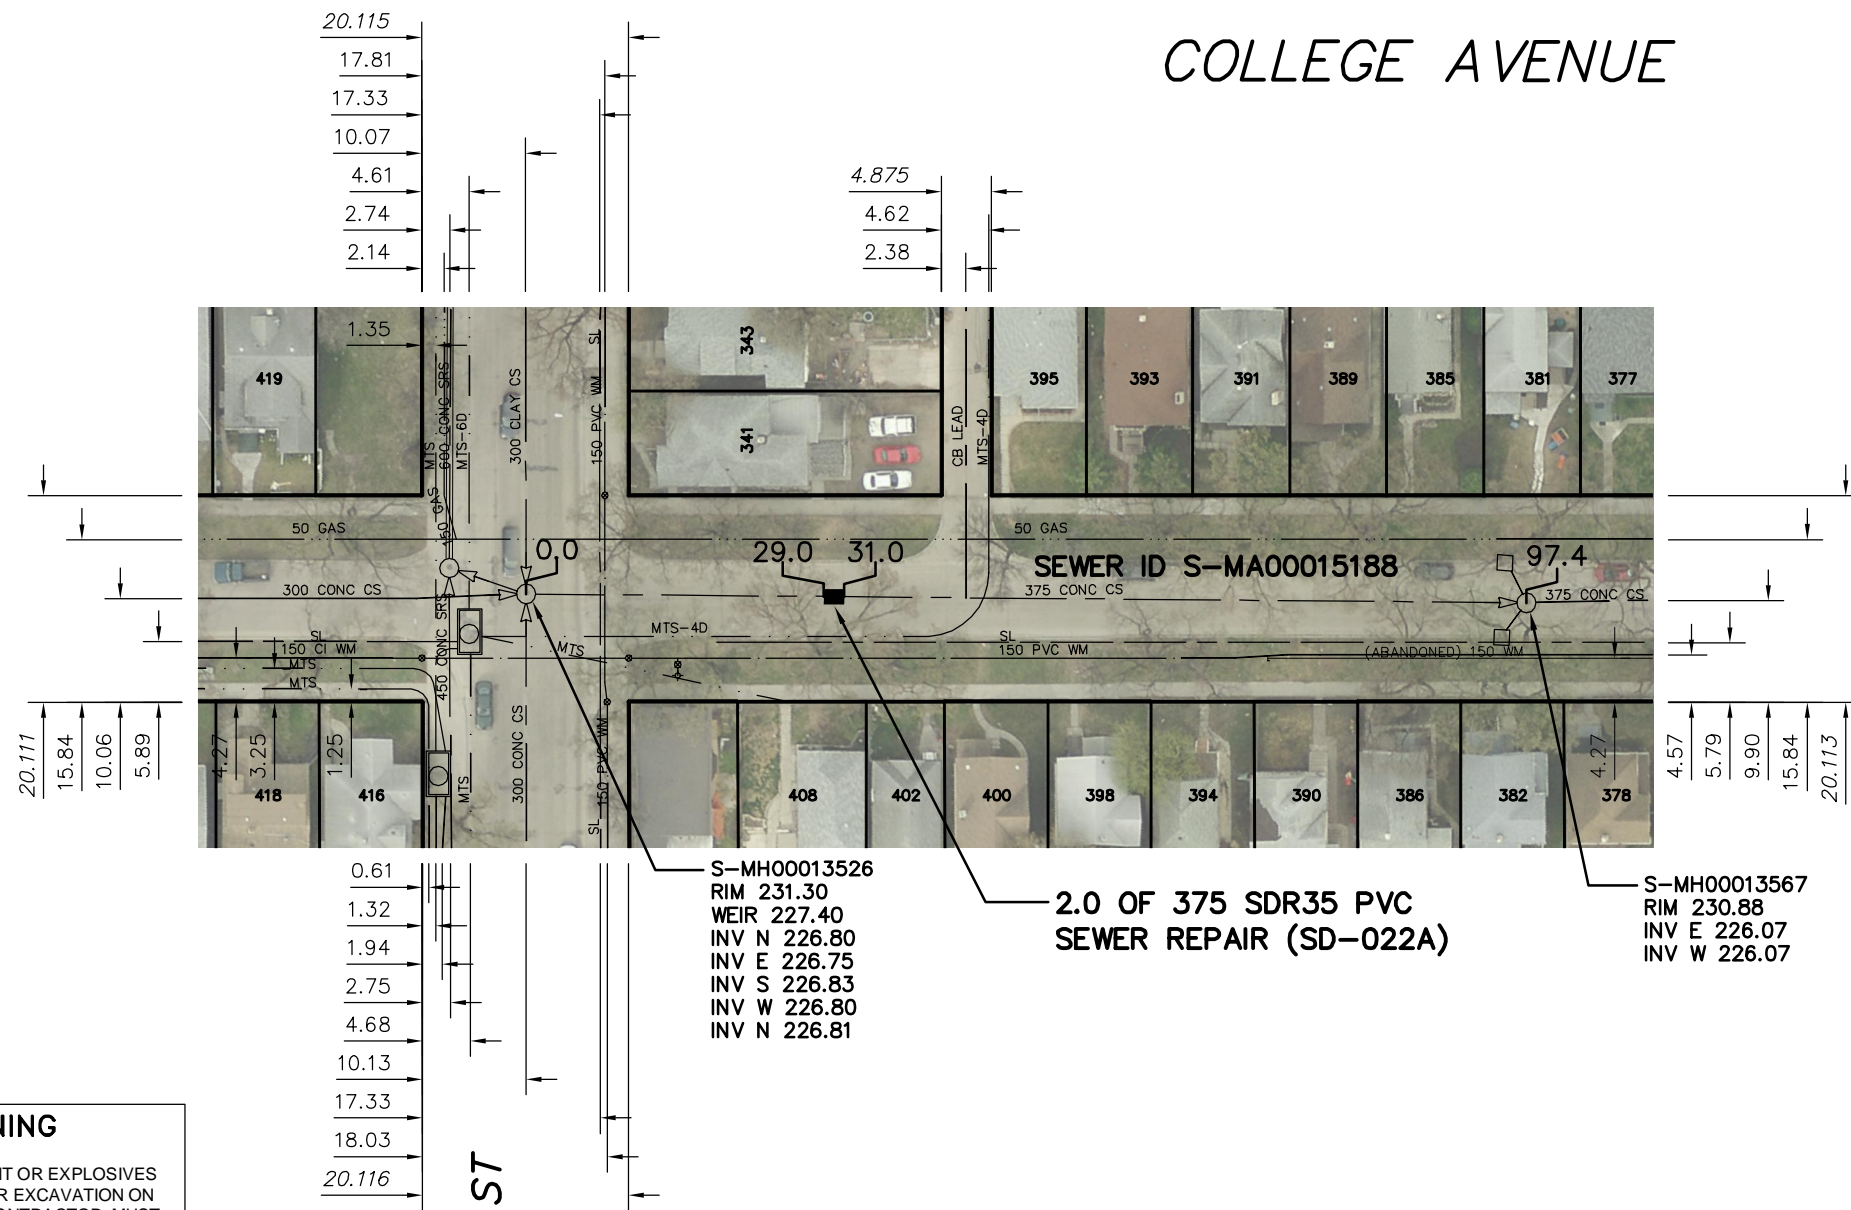

SEWER JUNCTION INFORMATION FROM SEWER VIDEO INSPECTION		
SEWER ID S-MA00015188		
DISTANCE FROM MH ID S-MH00013526		
DISTANCE	DIAMETER	CLOCK
7.4	100	1
19.2	150	11
38.7	150	2
42.9	150	10
48.4	100	11
49.2	100	2
57.8	100	10
58.5	100	1
68.0	150	10
69.0	150	2
78.8	150	11
79.4	150	2
89.4	150	1

S-MH00013526
 RIM 231.30
 WEIR 227.40
 INV N 226.80
 INV E 226.75
 INV S 226.83
 INV W 226.80
 INV N 226.81

2.0 OF 375 SDR35 PVC SEWER REPAIR (SD-022A)

S-MH00013567
 RIM 230.88
 INV E 226.07
 INV W 226.07

WARNING


IF POWER EQUIPMENT OR EXPLOSIVES ARE TO BE USED FOR EXCAVATION ON THIS PROJECT THE CONTRACTOR MUST:

- 1) NOTIFY THE GAS COMPANY OF THE PROPOSED LOCATION OF EXCAVATION.
- 2) TAKE PRECAUTION TO AVOID DAMAGE TO GAS COMPANY INSTALLATIONS.

SEE PROVINCIAL REGULATION 210/72 FOR DETAILS

METRIC

WHOLE NUMBERS INDICATE MILLIMETRES
 DECIMALIZED NUMBERS INDICATE METRES

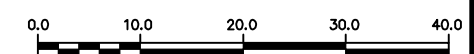

<p>LOCATION APPROVED UNDERGROUND STRUCTURES</p> <p>SUPV. U/G STRUCTURES COMMITTEE _____ DATE _____</p> <p>NOTE: LOCATION OF UNDERGROUND STRUCTURES AS SHOWN ARE BASED ON THE BEST INFORMATION AVAILABLE BUT NO GUARANTEE IS GIVEN THAT ALL EXISTING UTILITIES ARE SHOWN OR THAT THE GIVEN LOCATIONS ARE EXACT. CONFIRMATION OF EXISTENCE AND EXACT LOCATION OF ALL SERVICES MUST BE OBTAINED FROM THE INDIVIDUAL UTILITIES BEFORE PROCEEDING WITH CONSTRUCTION.</p>	<p>B.M. ELEV.</p> <p>CONSTRUCTION COMPLETION DATE: YYYY MM DD</p> <table border="1" style="width:100%; height: 40px;"> <tr><td> </td><td> </td><td> </td><td> </td></tr> </table>					<table border="1" style="width:100%;"> <tr> <td>DESIGNED BY</td> <td>TS</td> <td>CHECKED BY</td> <td>SC</td> </tr> <tr> <td>DRAWN BY</td> <td>MA</td> <td>APPROVED BY</td> <td>KZ</td> </tr> <tr> <td>SCALE:</td> <td>1:750</td> <td>RELEASED FOR CONSTRUCTION</td> <td> </td> </tr> <tr> <td>HORIZONTAL</td> <td> </td> <td> </td> <td> </td> </tr> <tr> <td>VERTICAL</td> <td> </td> <td> </td> <td> </td> </tr> <tr> <td>DATE</td> <td>2014 12 11</td> <td>DATE</td> <td> </td> </tr> </table> <p>PLOT DATE: 2014 12 11</p>	DESIGNED BY	TS	CHECKED BY	SC	DRAWN BY	MA	APPROVED BY	KZ	SCALE:	1:750	RELEASED FOR CONSTRUCTION		HORIZONTAL				VERTICAL				DATE	2014 12 11	DATE		<p>ENGINEER'S SEAL</p> <p>ORIGINAL SIGNED BY S.R.J. COURNOYER 14/12/10</p> <p>CONSULTANT DRAWING NUMBER _____</p>	<p>THE CITY OF WINNIPEG WATER AND WASTE DEPARTMENT ENGINEERING DIVISION</p> <p>2014 SEWER RENEWALS AND REPAIRS COLLEGE AVENUE MH AT SALTER STREET (CL) TO 1ST MH E OF SALTER STREET</p>	<p>SHEET 15 OF 29</p> <p>CITY DRAWING NUMBER</p> <p style="font-size: 24pt;">10914</p>
DESIGNED BY	TS	CHECKED BY	SC																														
DRAWN BY	MA	APPROVED BY	KZ																														
SCALE:	1:750	RELEASED FOR CONSTRUCTION																															
HORIZONTAL																																	
VERTICAL																																	
DATE	2014 12 11	DATE																															