




GUILBAULT STREET

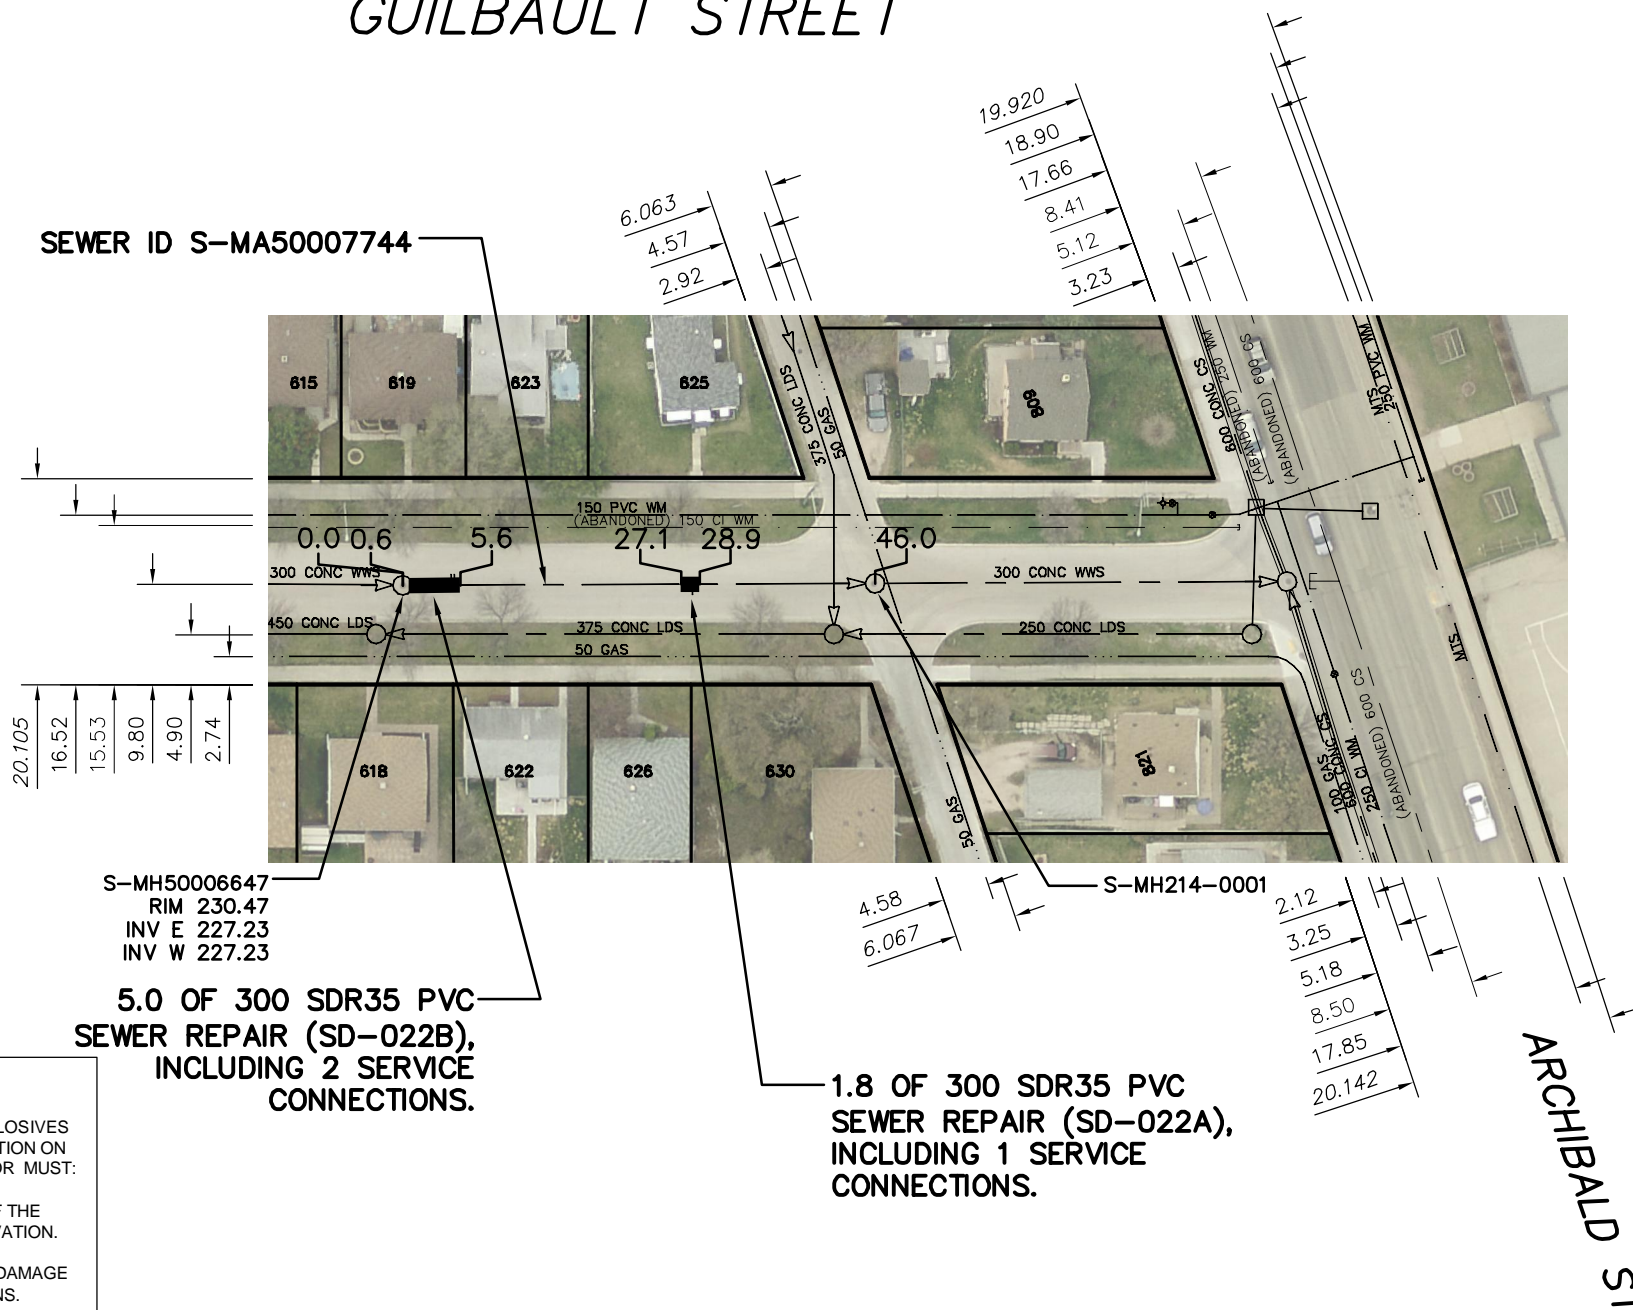

S-MH50006647
RIM 230.47
INV E 227.23
INV W 227.23

5.0 OF 300 SDR35 PVC
SEWER REPAIR (SD-022B),
INCLUDING 2 SERVICE
CONNECTIONS.


1.8 OF 300 SDR35 PVC
SEWER REPAIR (SD-022A),
INCLUDING 1 SERVICE
CONNECTIONS.

WARNING

IF POWER EQUIPMENT OR EXPLOSIVES ARE TO BE USED FOR EXCAVATION ON THIS PROJECT THE CONTRACTOR MUST:

- 1) NOTIFY THE GAS COMPANY OF THE PROPOSED LOCATION OF EXCAVATION.
- 2) TAKE PRECAUTION TO AVOID DAMAGE TO GAS COMPANY INSTALLATIONS.

SEE PROVINCIAL REGULATION 210/72 FOR DETAILS

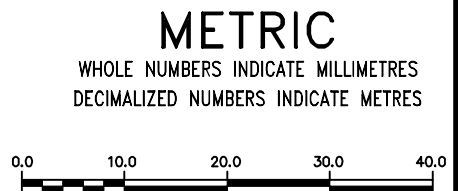

<p>LOCATION APPROVED UNDERGROUND STRUCTURES</p> <p>SUPV. U/G STRUCTURES COMMITTEE _____ DATE _____</p> <p>NOTE: LOCATION OF UNDERGROUND STRUCTURES AS SHOWN ARE BASED ON THE BEST INFORMATION AVAILABLE BUT NO GUARANTEE IS GIVEN THAT ALL EXISTING UTILITIES ARE SHOWN OR THAT THE GIVEN LOCATIONS ARE EXACT. CONFIRMATION OF EXISTENCE AND EXACT LOCATION OF ALL SERVICES MUST BE OBTAINED FROM THE INDIVIDUAL UTILITIES BEFORE PROCEEDING WITH CONSTRUCTION.</p>	<p>B.M. ELEV.</p> <p>CONSTRUCTION COMPLETION DATE: YYYY MM DD</p> <table border="1" style="width: 100%; height: 40px;"> <tr> <td> </td> <td> </td> <td> </td> <td> </td> </tr> </table>					<p>DESIGNED BY: TS</p> <p>CHECKED BY: SC</p> <p>DRAWN BY: MA</p> <p>APPROVED BY: KZ</p> <p>SCALE: HORIZONTAL 1:750</p> <p>VERTICAL</p> <p>RELEASED FOR CONSTRUCTION</p> <p>DATE: 2014 12 11</p> <p>PLOT DATE: 2014 12 11</p>	<p>ENGINEER'S SEAL</p> <p>ORIGINAL SIGNED BY S.R.J. COURNOYER 14/12/10</p> <p>CONSULTANT DRAWING NUMBER: -</p>	<p>THE CITY OF WINNIPEG WATER AND WASTE DEPARTMENT ENGINEERING DIVISION</p> <p>2014 SEWER RENEWALS AND REPAIRS</p> <p>GUILBAULT STREET</p> <p>2ND MH W OF ARCHIBALD STREET TO 1ST MH W OF ARCHIBALD STREET</p>	<p>SHEET 18 OF 29</p> <p>CITY DRAWING NUMBER</p> <p style="font-size: 24pt;">10917</p>