


# LANSDOWNE AVENUE

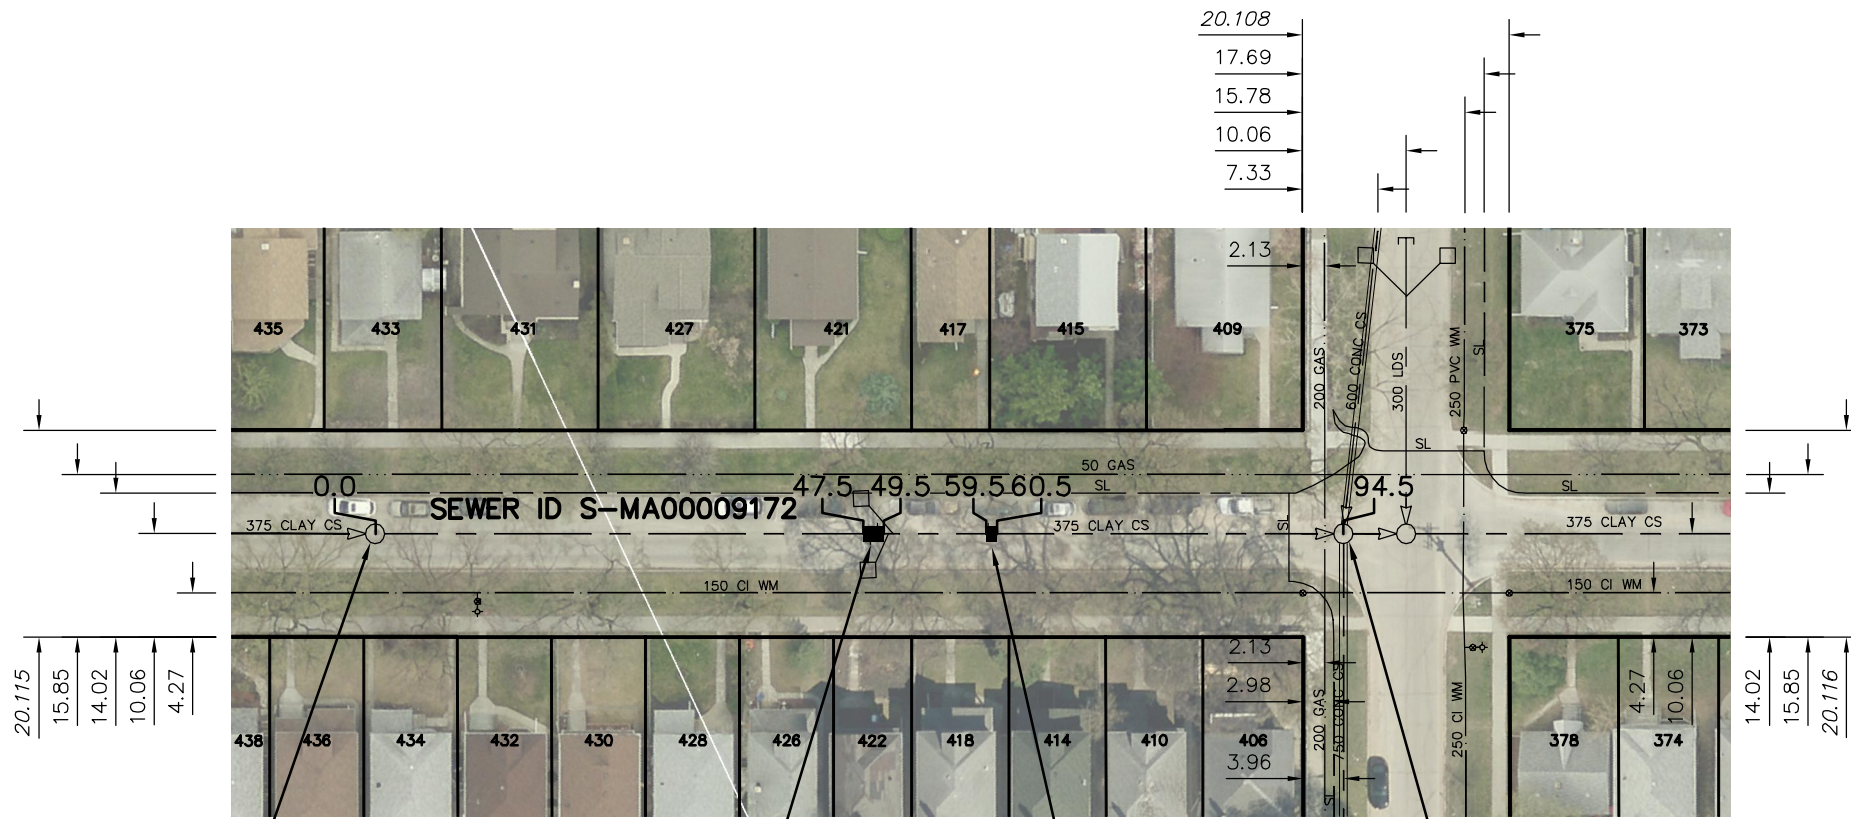

SEWER JUNCTION INFORMATION FROM SEWER VIDEO INSPECTION		
SEWER ID S-MA00009172		
DISTANCE FROM MH ID S-MH00006641		
DISTANCE	DIAMETER	CLOCK
6.4	150	10
12.3	100	1
17.5	150	2
21.8	150	10
35.6	150	2
37.1	150	10
44.9	150	10
48.2	250	2
48.9	250	10
51.4	150	1
59.7	150	10
66.7	150	2
67.4	150	10
82.1	150	2
82.9	150	10

S-MH00006641  
RIM 230.75  
INV E 226.95  
INV W 226.95

2.0 OF 375 SDR35 PVC  
SEWER REPAIR (SD-022A),  
INCLUDING 2 SERVICE  
CONNECTIONS. 10.0 OF  
250 SDR35 PVC CATCH  
BASIN LEAD.

1.0 OF 375 SDR35 PVC  
SEWER REPAIR (SD-022A),  
INCLUDING 1 SERVICE  
CONNECTION.

S-MH00010873  
RIM 230.85  
INV N 225.98  
INV E 226.48  
INV S 225.98  
INV W 226.48

### WARNING

IF POWER EQUIPMENT OR EXPLOSIVES ARE TO BE USED FOR EXCAVATION ON THIS PROJECT THE CONTRACTOR MUST:

- 1) NOTIFY THE GAS COMPANY OF THE PROPOSED LOCATION OF EXCAVATION.
- 2) TAKE PRECAUTION TO AVOID DAMAGE TO GAS COMPANY INSTALLATIONS.

SEE PROVINCIAL REGULATION 210/72 FOR DETAILS

### METRIC

WHOLE NUMBERS INDICATE MILLIMETRES  
DECIMALIZED NUMBERS INDICATE METRES



LOCATION APPROVED  
UNDERGROUND STRUCTURES

SUPV. U/G STRUCTURES COMMITTEE DATE

NOTE:

LOCATION OF UNDERGROUND STRUCTURES AS SHOWN ARE BASED ON THE BEST INFORMATION AVAILABLE BUT NO GUARANTEE IS GIVEN THAT ALL EXISTING UTILITIES ARE SHOWN OR THAT THE GIVEN LOCATIONS ARE EXACT. CONFIRMATION OF EXISTENCE AND EXACT LOCATION OF ALL SERVICES MUST BE OBTAINED FROM THE INDIVIDUAL UTILITIES BEFORE PROCEEDING WITH CONSTRUCTION.

B.M. ELEV.			
CONSTRUCTION COMPLETION DATE: YYYY MM DD			
NO.	REVISIONS	DATE	BY

DESIGNED BY	TS	CHECKED BY	SC
DRAWN BY	MA	APPROVED BY	KZ
SCALE:	1:750	RELEASED FOR CONSTRUCTION	
HORIZONTAL			
VERTICAL			
DATE	2014 12 11	DATE	

ENGINEER'S SEAL

**ORIGINAL SIGNED BY**  
**S.R.J. COURNOYER**  
**14/12/10**

CONSULTANT DRAWING NUMBER



**THE CITY OF WINNIPEG**  
WATER AND WASTE DEPARTMENT  
ENGINEERING DIVISION

2014 SEWER RENEWALS  
AND REPAIRS

**LANSDOWNE AVENUE**  
1ST MH E OF ANDREWS STREET TO  
MH AT POWERS STREET (W OF CL)

SHEET 20 OF 29

CITY DRAWING NUMBER

10919