


# MCKENZIE STREET

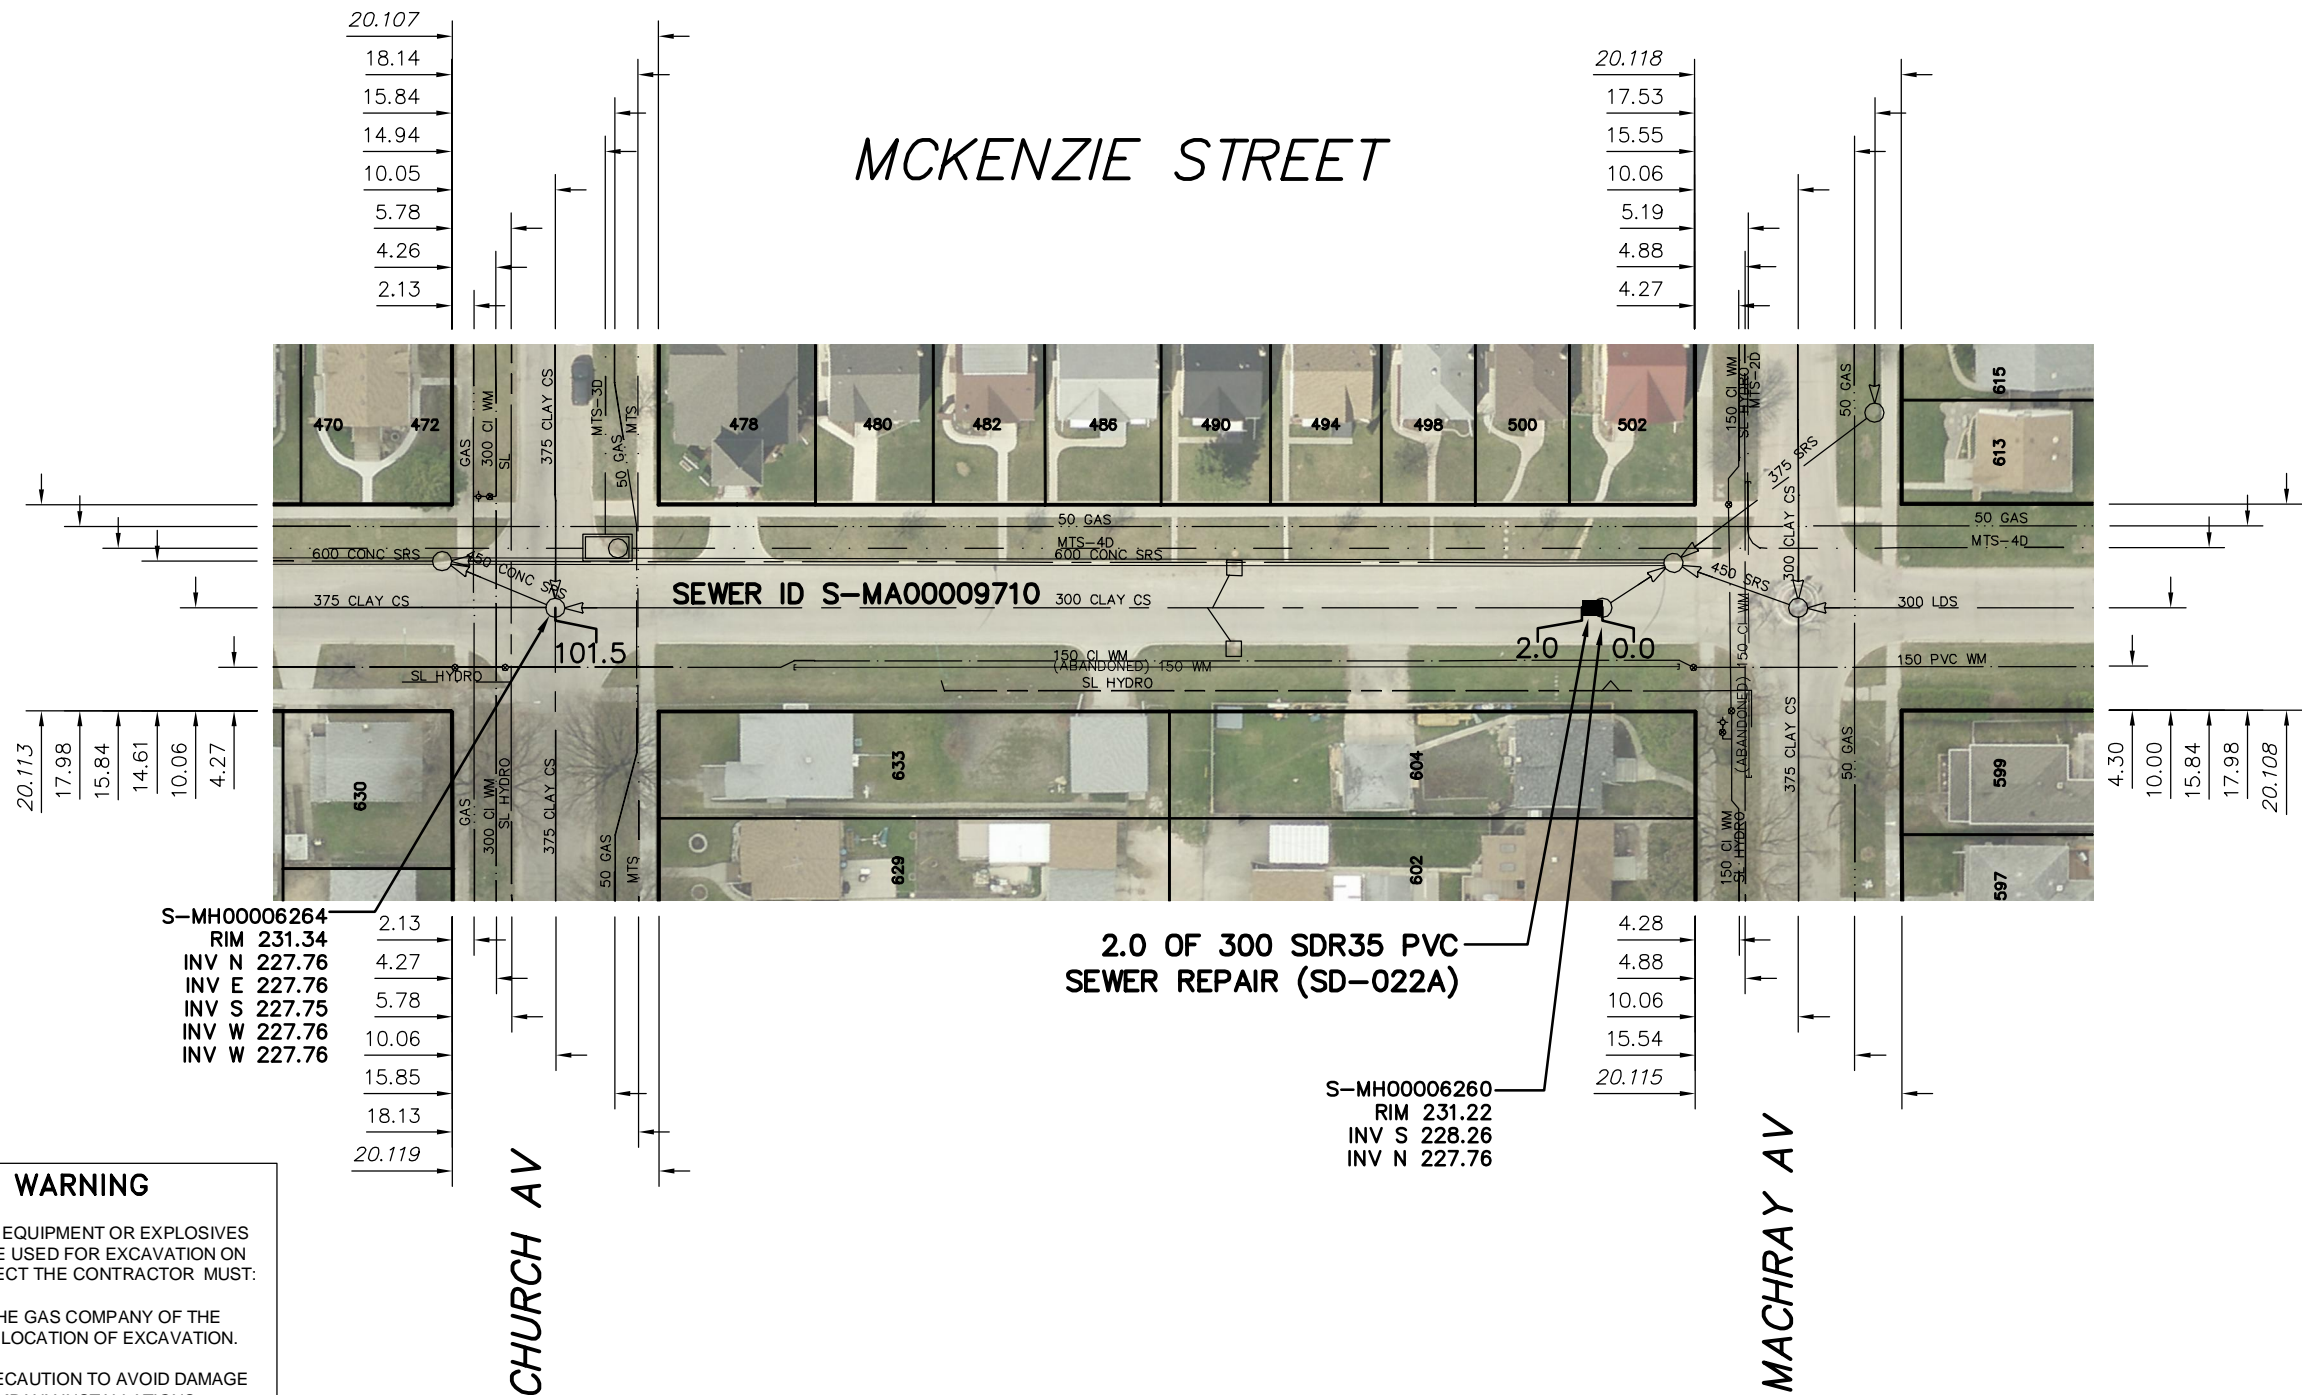

SEWER JUNCTION INFORMATION FROM SEWER VIDEO INSPECTION		
SEWER ID S-MA00009710		
DISTANCE FROM MH ID S-MH00006260		
DISTANCE	DIAMETER	CLOCK
10.0	150	2
18.6	150	2
29.3	150	2
37.9	150	3
38.6	150	9
39.4	150	2
48.7	150	2
57.3	150	2
75.9	150	2

S-MH00006264  
 RIM 231.34  
 INV N 227.76  
 INV E 227.76  
 INV S 227.75  
 INV W 227.76  
 INV W 227.76

2.0 OF 300 SDR35 PVC  
 SEWER REPAIR (SD-022A)

S-MH00006260  
 RIM 231.22  
 INV S 228.26  
 INV N 227.76


**WARNING**

IF POWER EQUIPMENT OR EXPLOSIVES ARE TO BE USED FOR EXCAVATION ON THIS PROJECT THE CONTRACTOR MUST:

- 1) NOTIFY THE GAS COMPANY OF THE PROPOSED LOCATION OF EXCAVATION.
- 2) TAKE PRECAUTION TO AVOID DAMAGE TO GAS COMPANY INSTALLATIONS.

SEE PROVINCIAL REGULATION 210/72 FOR DETAILS

**METRIC**  
 WHOLE NUMBERS INDICATE MILLIMETRES  
 DECIMALIZED NUMBERS INDICATE METRES

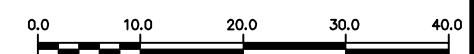

<p>LOCATION APPROVED UNDERGROUND STRUCTURES</p> <p>SUPV. U/G STRUCTURES COMMITTEE _____ DATE _____</p> <p>NOTE: LOCATION OF UNDERGROUND STRUCTURES AS SHOWN ARE BASED ON THE BEST INFORMATION AVAILABLE BUT NO GUARANTEE IS GIVEN THAT ALL EXISTING UTILITIES ARE SHOWN OR THAT THE GIVEN LOCATIONS ARE EXACT. CONFIRMATION OF EXISTENCE AND EXACT LOCATION OF ALL SERVICES MUST BE OBTAINED FROM THE INDIVIDUAL UTILITIES BEFORE PROCEEDING WITH CONSTRUCTION.</p>	<p>B.M. ELEV.</p> <p>CONSTRUCTION COMPLETION DATE: YYYY MM DD</p> <table border="1" style="width:100%; border-collapse: collapse;"> <tr><td> </td><td> </td><td> </td><td> </td></tr> <tr><td> </td><td> </td><td> </td><td> </td></tr> <tr><td> </td><td> </td><td> </td><td> </td></tr> <tr><td> </td><td> </td><td> </td><td> </td></tr> <tr><td> </td><td> </td><td> </td><td> </td></tr> <tr><td> </td><td> </td><td> </td><td> </td></tr> <tr><td> </td><td> </td><td> </td><td> </td></tr> <tr><td> </td><td> </td><td> </td><td> </td></tr> <tr><td> </td><td> </td><td> </td><td> </td></tr> <tr><td> </td><td> </td><td> </td><td> </td></tr> <tr><td> </td><td> </td><td> </td><td> </td></tr> </table>	<table border="1" style="width:100%; border-collapse: collapse;"> <tr> <td>DESIGNED BY</td> <td>TS</td> <td>CHECKED BY</td> <td>SC</td> </tr> <tr> <td>DRAWN BY</td> <td>MA</td> <td>APPROVED BY</td> <td>KZ</td> </tr> <tr> <td>SCALE:</td> <td colspan="3">1:750</td> </tr> <tr> <td>HORIZONTAL</td> <td colspan="3"> </td> </tr> <tr> <td>VERTICAL</td> <td colspan="3"> </td> </tr> <tr> <td>DATE</td> <td>2014 12 11</td> <td>RELEASED FOR CONSTRUCTION</td> <td> </td> </tr> <tr> <td>PLOT DATE:</td> <td>2014 12 11</td> <td>DATE</td> <td> </td> </tr> </table>	DESIGNED BY	TS	CHECKED BY	SC	DRAWN BY	MA	APPROVED BY	KZ	SCALE:	1:750			HORIZONTAL				VERTICAL				DATE	2014 12 11	RELEASED FOR CONSTRUCTION		PLOT DATE:	2014 12 11	DATE		<p>ENGINEER'S SEAL</p> <p><b>ORIGINAL SIGNED BY</b>  <b>S.R.J. COURNOYER</b>  <b>14/12/10</b></p> <p>CONSULTANT DRAWING NUMBER: -</p>	<p><b>THE CITY OF WINNIPEG</b>  <b>WATER AND WASTE DEPARTMENT</b>  <b>ENGINEERING DIVISION</b></p> <p>2014 SEWER RENEWALS AND REPAIRS</p> <p><b>MCKENZIE STREET</b></p> <p>1ST MH N OF CHURCH AVENUE TO MH AT CHURCH AVENUE</p>	<p>SHEET <b>23</b> OF <b>29</b></p> <p>CITY DRAWING NUMBER</p> <p><b>10922</b></p>
DESIGNED BY	TS	CHECKED BY	SC	
DRAWN BY	MA	APPROVED BY	KZ	
SCALE:	1:750	
HORIZONTAL	
VERTICAL	
DATE	2014 12 11	RELEASED FOR CONSTRUCTION	
PLOT DATE:	2014 12 11	DATE	