


# MONCTON AVENUE

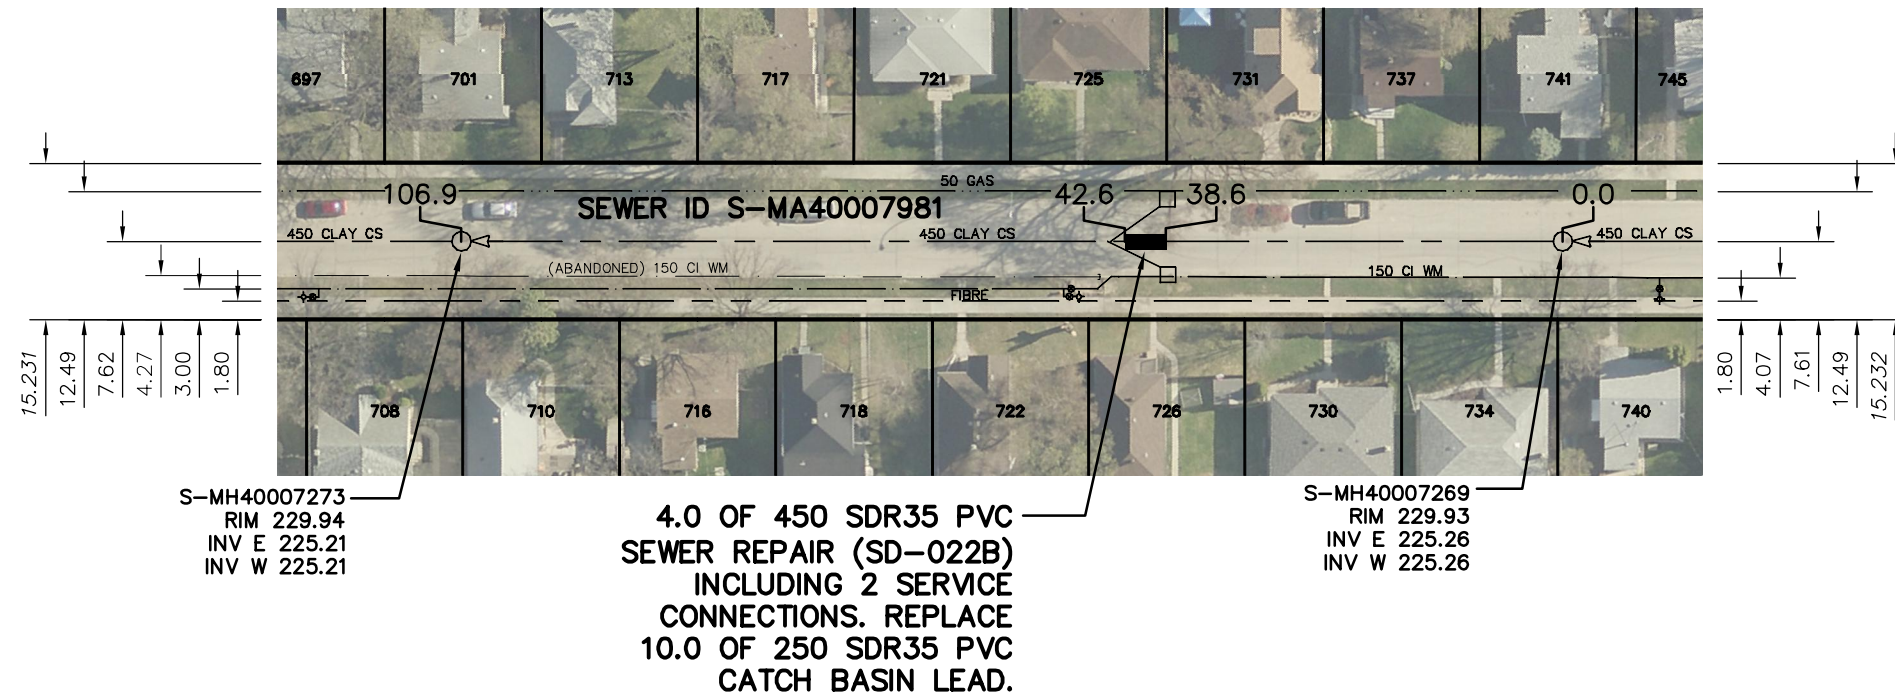

SEWER JUNCTION INFORMATION FROM SEWER VIDEO INSPECTION		
SEWER ID S-MA40007981		
DISTANCE FROM MH ID S-MH40007269		
DISTANCE	DIAMETER	CLOCK
4.0	150	11
18.5	150	1
21.8	150	11
31.0	150	1
40.3	150	11
40.9	150	1
43.6	150	10
45.6	150	1
52.7	150	11
59.6	150	11
65.3	150	1
75.9	150	11
76.6	150	1
82.8	150	11
92.1	150	1
97.4	150	11

S-MH40007273  
RIM 229.94  
INV E 225.21  
INV W 225.21

**4.0 OF 450 SDR35 PVC  
SEWER REPAIR (SD-022B)  
INCLUDING 2 SERVICE  
CONNECTIONS. REPLACE  
10.0 OF 250 SDR35 PVC  
CATCH BASIN LEAD.**

S-MH40007269  
RIM 229.93  
INV E 225.26  
INV W 225.26


### WARNING

IF POWER EQUIPMENT OR EXPLOSIVES ARE TO BE USED FOR EXCAVATION ON THIS PROJECT THE CONTRACTOR MUST:

- 1) NOTIFY THE GAS COMPANY OF THE PROPOSED LOCATION OF EXCAVATION.
- 2) TAKE PRECAUTION TO AVOID DAMAGE TO GAS COMPANY INSTALLATIONS.

SEE PROVINCIAL REGULATION 210/72 FOR DETAILS

**METRIC**  
WHOLE NUMBERS INDICATE MILLIMETRES  
DECIMALIZED NUMBERS INDICATE METRES

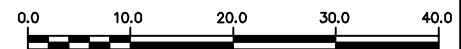

LOCATION APPROVED  
UNDERGROUND STRUCTURES

SUPV. U/G STRUCTURES COMMITTEE DATE

NOTE:  
LOCATION OF UNDERGROUND STRUCTURES AS SHOWN ARE BASED ON THE BEST INFORMATION AVAILABLE BUT NO GUARANTEE IS GIVEN THAT ALL EXISTING UTILITIES ARE SHOWN OR THAT THE GIVEN LOCATIONS ARE EXACT. CONFIRMATION OF EXISTENCE AND EXACT LOCATION OF ALL SERVICES MUST BE OBTAINED FROM THE INDIVIDUAL UTILITIES BEFORE PROCEEDING WITH CONSTRUCTION.

B.M. ELEV.			
CONSTRUCTION COMPLETION DATE: YYYY MM DD			
NO.	REVISIONS	DATE	BY

DESIGNED BY	TS	CHECKED BY	SC
DRAWN BY	MA	APPROVED BY	KZ
SCALE:	1:750	RELEASED FOR CONSTRUCTION	
HORIZONTAL			
VERTICAL			
DATE	2014 12 11	DATE	
PLOT DATE:	2014 12 11		

ENGINEER'S SEAL  
**ORIGINAL  
SIGNED BY  
S.R.J.  
COURNOYER  
14/12/10**

CONSULTANT DRAWING NUMBER



**THE CITY OF WINNIPEG**  
WATER AND WASTE DEPARTMENT  
ENGINEERING DIVISION

**2014 SEWER RENEWALS  
AND REPAIRS  
MONCTON AVENUE  
1ST MH W OF LONDON STREET TO  
2ND MH W OF LONDON STREET**

SHEET 25 OF 29

CITY DRAWING NUMBER

10924