


DUNDAS STREET

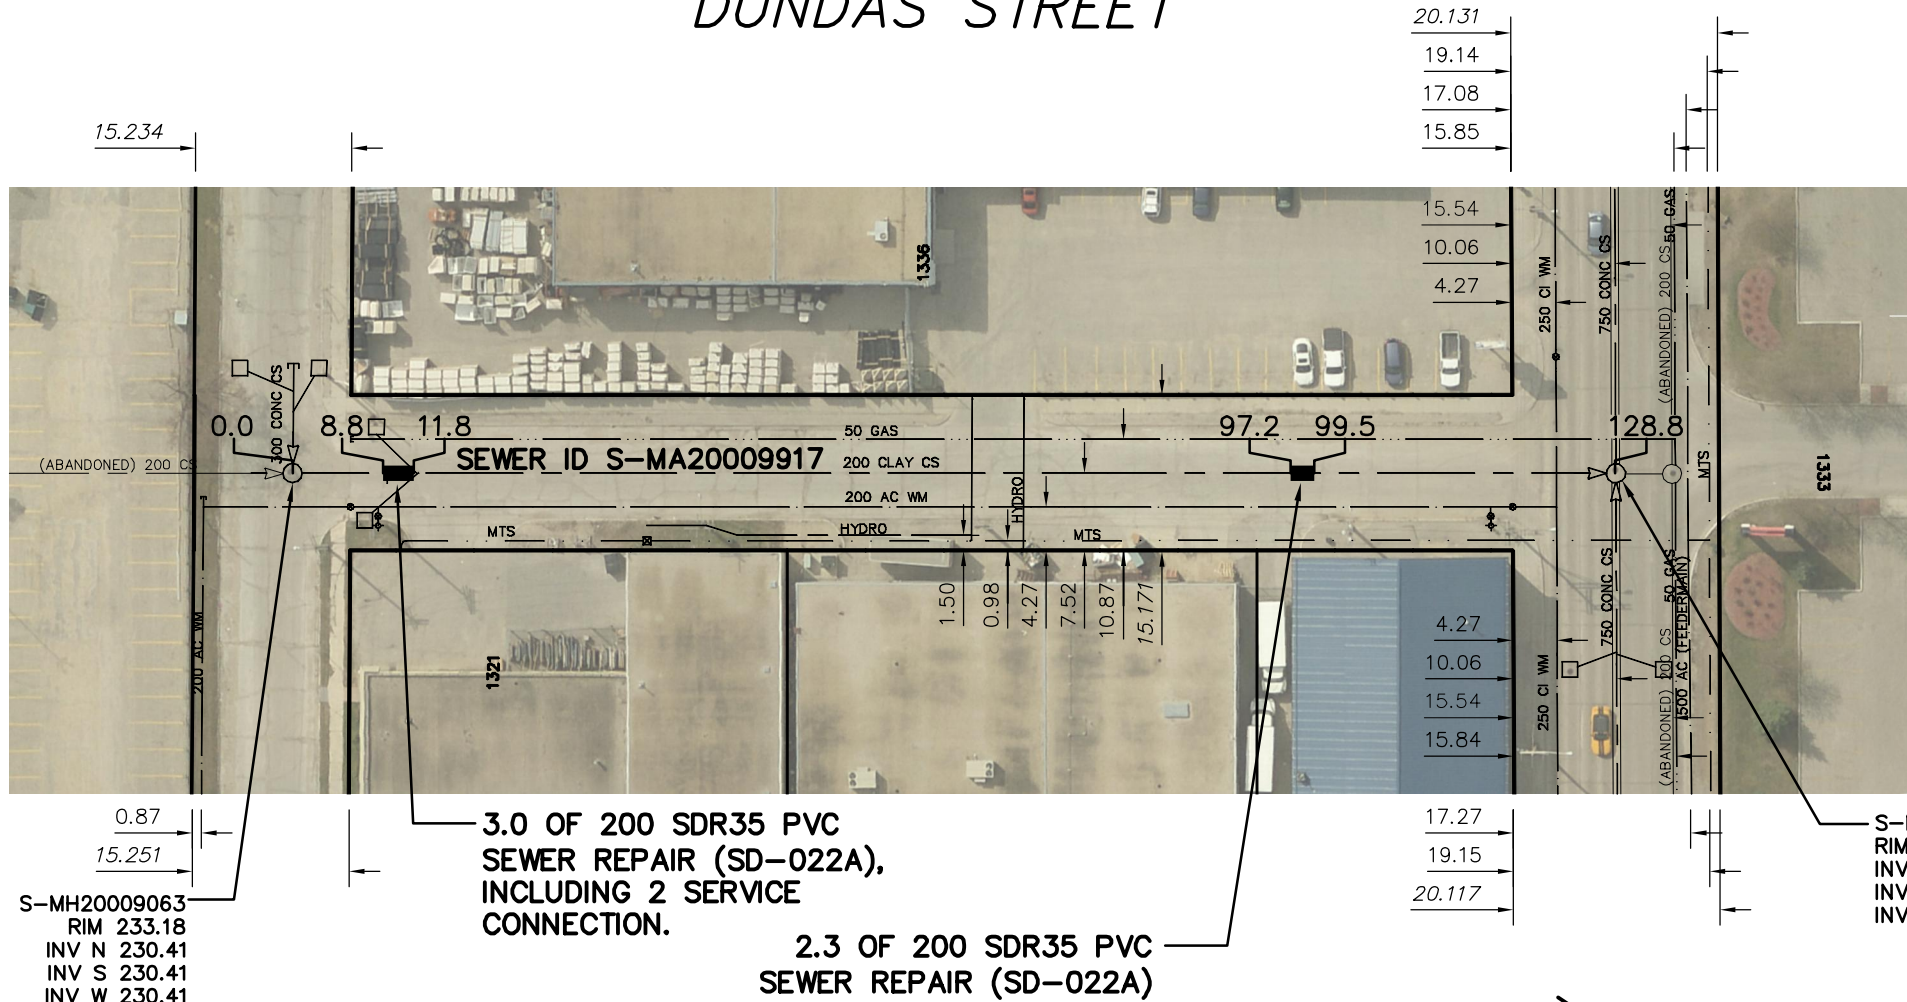

S-MH20009063
RIM 233.18
INV N 230.41
INV S 230.41
INV W 230.41

3.0 OF 200 SDR35 PVC
SEWER REPAIR (SD-022A),
INCLUDING 2 SERVICE
CONNECTION.

2.3 OF 200 SDR35 PVC
SEWER REPAIR (SD-022A)

S-MH20009064
RIM 233.91
INV E 228.35
INV S 228.68
INV W 228.33


YUKON AV

SARGENT AV

CAUTION:
FEEDERMAIN

WARNING
IF POWER EQUIPMENT OR EXPLOSIVES ARE TO BE USED FOR EXCAVATION ON THIS PROJECT THE CONTRACTOR MUST:
1) NOTIFY THE GAS COMPANY OF THE PROPOSED LOCATION OF EXCAVATION.
2) TAKE PRECAUTION TO AVOID DAMAGE TO GAS COMPANY INSTALLATIONS.
SEE PROVINCIAL REGULATION 210/72 FOR DETAILS

METRIC
WHOLE NUMBERS INDICATE MILLIMETRES
DECIMALIZED NUMBERS INDICATE METRES

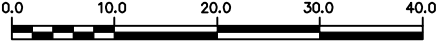

<p>LOCATION APPROVED UNDERGROUND STRUCTURES</p> <p>SUPV. U/G STRUCTURES COMMITTEE _____ DATE _____</p> <p>NOTE: LOCATION OF UNDERGROUND STRUCTURES AS SHOWN ARE BASED ON THE BEST INFORMATION AVAILABLE BUT NO GUARANTEE IS GIVEN THAT ALL EXISTING UTILITIES ARE SHOWN OR THAT THE GIVEN LOCATIONS ARE EXACT. CONFIRMATION OF EXISTENCE AND EXACT LOCATION OF ALL SERVICES MUST BE OBTAINED FROM THE INDIVIDUAL UTILITIES BEFORE PROCEEDING WITH CONSTRUCTION.</p>	<p>B.M. ELEV.</p> <p>CONSTRUCTION COMPLETION DATE: YYYY MM DD</p> <table border="1" style="width: 100%; border-collapse: collapse;"> <tr><td> </td><td> </td><td> </td><td> </td></tr> <tr><td> </td><td> </td><td> </td><td> </td></tr> <tr><td> </td><td> </td><td> </td><td> </td></tr> <tr><td> </td><td> </td><td> </td><td> </td></tr> <tr><td> </td><td> </td><td> </td><td> </td></tr> <tr><td> </td><td> </td><td> </td><td> </td></tr> <tr><td> </td><td> </td><td> </td><td> </td></tr> <tr><td> </td><td> </td><td> </td><td> </td></tr> <tr><td> </td><td> </td><td> </td><td> </td></tr> <tr><td> </td><td> </td><td> </td><td> </td></tr> <tr><td> </td><td> </td><td> </td><td> </td></tr> </table>	<p>DESIGNED BY TS</p> <p>CHECKED BY SC</p> <p>DRAWN BY MA</p> <p>APPROVED BY KZ</p> <p>SCALE: HORIZONTAL 1:750</p> <p>VERTICAL</p> <p>RELEASED FOR CONSTRUCTION</p> <p>DATE 2014 12 16</p> <p>DATE</p>	<p>ENGINEER'S SEAL</p> <p>ORIGINAL SIGNED BY S.R.J. COURNOYER 14/12/12</p> <p>CONSULTANT DRAWING NUMBER</p>	<p>THE CITY OF WINNIPEG WATER AND WASTE DEPARTMENT ENGINEERING DIVISION</p> <p>2014 SEWER RENEWALS AND REPAIRS DUNDAS STREET MH AT YUKON AVENUE TO MH AT SARGENT AVENUE</p>	<p>SHEET 10 OF 30</p> <p>CITY DRAWING NUMBER</p> <p>10937</p>
<p>NO. REVISIONS DATE BY</p>		<p>PLOT DATE: 2014 12 16</p>		<p>FILE PATH: R:\DRAWINGS\SEWER\2014 RENEWALS\EPR AND TPR\Contract 17 (CONTRACT 6)\</p> <p>FILE NAME: 10937.dwg</p>	