




EMPRESS STREET

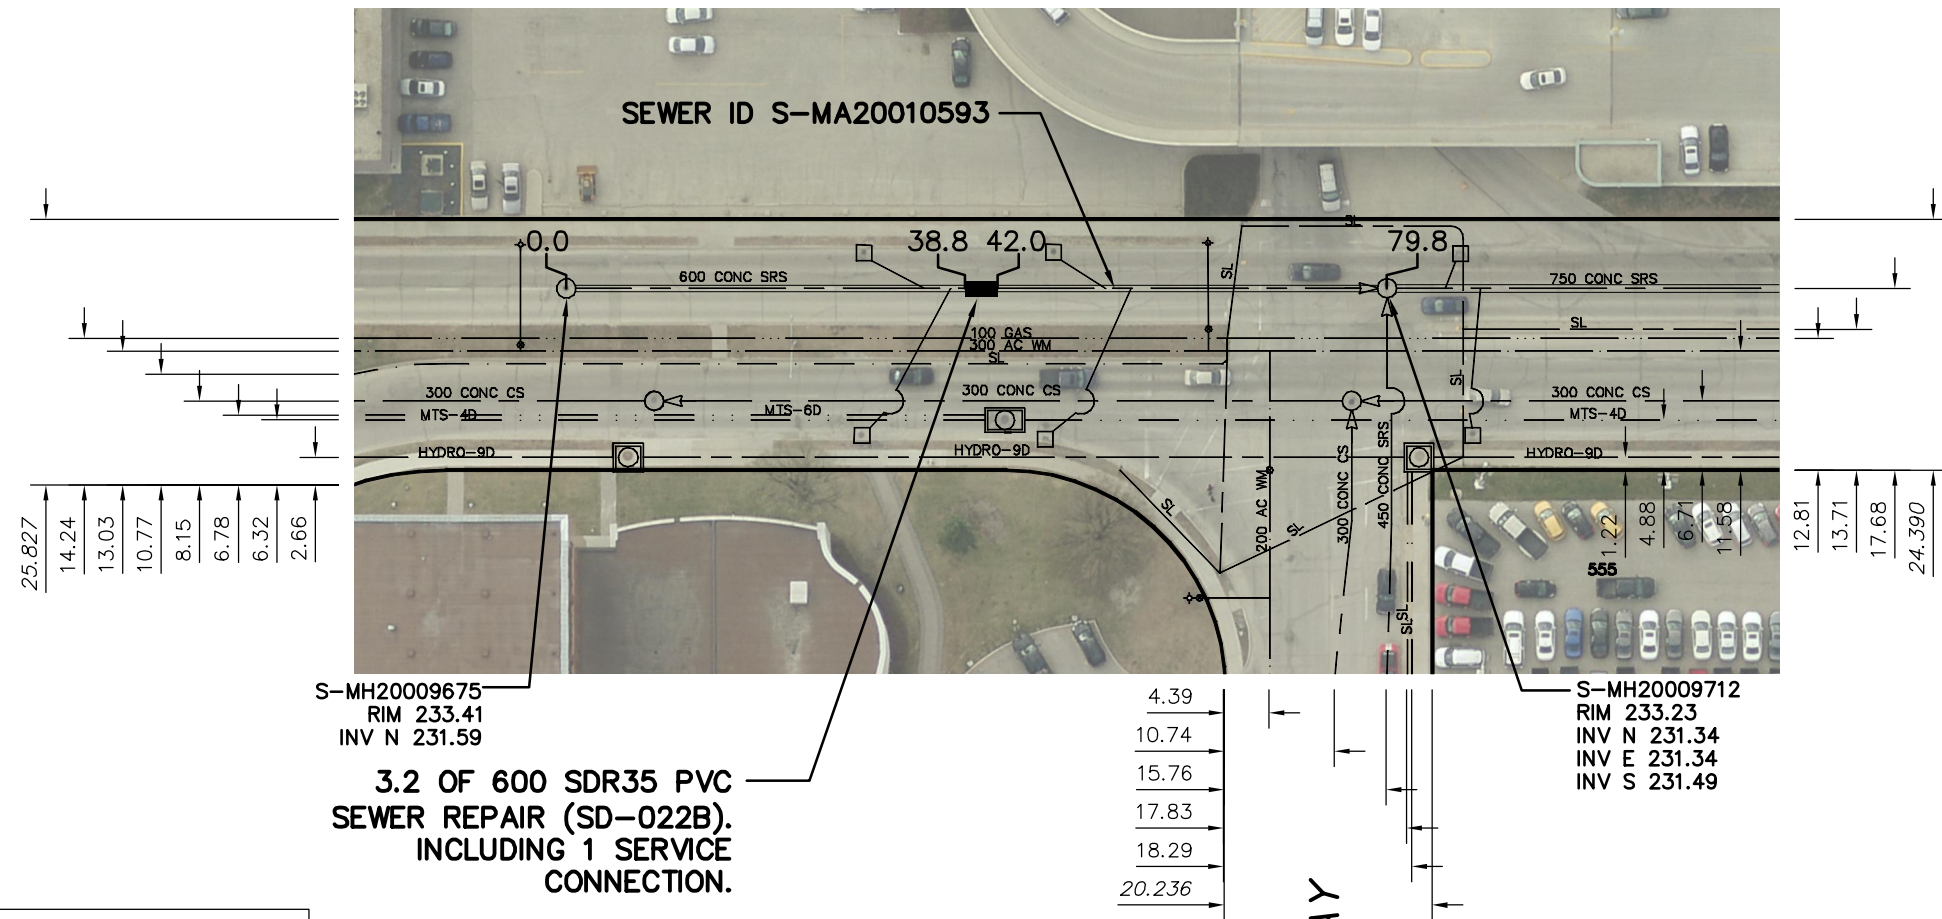

S-MH20009675
RIM 233.41
INV N 231.59

**3.2 OF 600 SDR35 PVC
SEWER REPAIR (SD-022B).
INCLUDING 1 SERVICE
CONNECTION.**

S-MH20009712
RIM 233.23
INV N 231.34
INV E 231.34
INV S 231.49

SEWER JUNCTION INFORMATION FROM SEWER VIDEO INSPECTION SEWER ID S-MA20010593		
DISTANCE FROM MH ID S-MH20009675		
DISTANCE	DIAMETER	CLOCK
20.5	150	10
22.5	150	3
32.3	150	9
38.1	150	3

SEWER JUNCTION INFORMATION FROM SEWER VIDEO INSPECTION SEWER ID S-MA20004634		
DISTANCE FROM MH ID S-MH20009712		
DISTANCE	DIAMETER	CLOCK
12.8	150	9
14.8	150	4

WARNING

IF POWER EQUIPMENT OR EXPLOSIVES ARE TO BE USED FOR EXCAVATION ON THIS PROJECT THE CONTRACTOR MUST:

- 1) NOTIFY THE GAS COMPANY OF THE PROPOSED LOCATION OF EXCAVATION.
- 2) TAKE PRECAUTION TO AVOID DAMAGE TO GAS COMPANY INSTALLATIONS.

SEE PROVINCIAL REGULATION 210/72 FOR DETAILS

METRIC
WHOLE NUMBERS INDICATE MILLIMETRES
DECIMALIZED NUMBERS INDICATE METRES



<p>LOCATION APPROVED UNDERGROUND STRUCTURES</p> <p>SUPV. U/G STRUCTURES COMMITTEE _____ DATE _____</p> <p>NOTE: LOCATION OF UNDERGROUND STRUCTURES AS SHOWN ARE BASED ON THE BEST INFORMATION AVAILABLE BUT NO GUARANTEE IS GIVEN THAT ALL EXISTING UTILITIES ARE SHOWN OR THAT THE GIVEN LOCATIONS ARE EXACT. CONFIRMATION OF EXISTENCE AND EXACT LOCATION OF ALL SERVICES MUST BE OBTAINED FROM THE INDIVIDUAL UTILITIES BEFORE PROCEEDING WITH CONSTRUCTION.</p>	<p>B.M. ELEV.</p> <p>CONSTRUCTION COMPLETION DATE: YYYY MM DD</p> <table border="1" style="width: 100%; height: 40px;"> <tr> <td> </td> <td> </td> <td> </td> <td> </td> </tr> </table>					<table border="1" style="width: 100%;"> <tr> <td>DESIGNED BY</td> <td>TS</td> <td>CHECKED BY</td> <td>SC</td> </tr> <tr> <td>DRAWN BY</td> <td>MA</td> <td>APPROVED BY</td> <td>KZ</td> </tr> <tr> <td>SCALE:</td> <td rowspan="2">1:750</td> <td>RELEASED FOR CONSTRUCTION</td> <td> </td> </tr> <tr> <td>HORIZONTAL</td> <td> </td> <td> </td> </tr> <tr> <td>VERTICAL</td> <td> </td> <td> </td> <td> </td> </tr> <tr> <td>DATE</td> <td>2014 12 16</td> <td>DATE</td> <td> </td> </tr> <tr> <td>PLOT DATE:</td> <td>2014 12 16</td> <td> </td> <td> </td> </tr> </table>	DESIGNED BY	TS	CHECKED BY	SC	DRAWN BY	MA	APPROVED BY	KZ	SCALE:	1:750	RELEASED FOR CONSTRUCTION		HORIZONTAL			VERTICAL				DATE	2014 12 16	DATE		PLOT DATE:	2014 12 16			<p>ENGINEER'S SEAL</p> <p>ORIGINAL SIGNED BY S.R.J. COURNOYER 14/12/12</p> <p>CONSULTANT DRAWING NUMBER _____</p>	<div style="text-align: center;"> <p>THE CITY OF WINNIPEG WATER AND WASTE DEPARTMENT ENGINEERING DIVISION</p> <p>2014 SEWER RENEWALS AND REPAIRS EMPRESS STREET</p> <p>MH @ EASTWAY TO 1ST MH S OF EASTWAY</p> </div> <table border="1" style="width: 100%; margin-top: 10px;"> <tr> <td style="text-align: right;">SHEET 11 OF 30</td> </tr> <tr> <td style="text-align: center;">CITY DRAWING NUMBER 10938</td> </tr> </table>	SHEET 11 OF 30	CITY DRAWING NUMBER 10938
DESIGNED BY	TS	CHECKED BY	SC																																		
DRAWN BY	MA	APPROVED BY	KZ																																		
SCALE:	1:750	RELEASED FOR CONSTRUCTION																																			
HORIZONTAL																																					
VERTICAL																																					
DATE	2014 12 16	DATE																																			
PLOT DATE:	2014 12 16																																				
SHEET 11 OF 30																																					
CITY DRAWING NUMBER 10938																																					