


GAMBLE PLACE

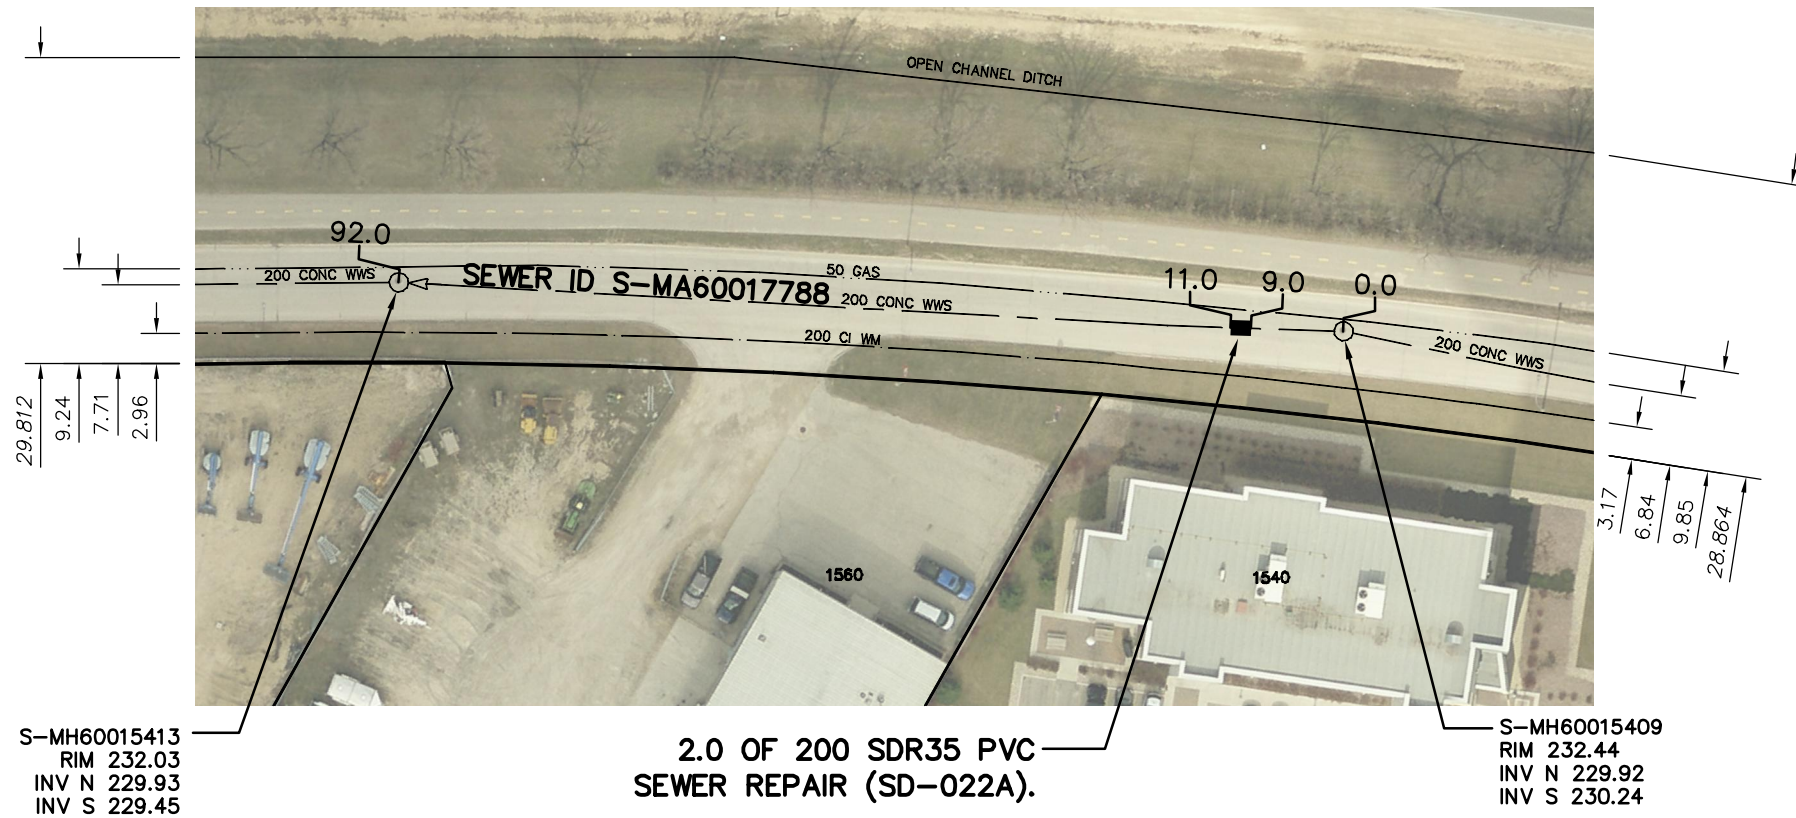

SEWER JUNCTION INFORMATION FROM SEWER VIDEO INSPECTION		
SEWER ID S-MA60017788		
DISTANCE FROM MH ID S-MH60015413		
DISTANCE	DIAMETER	CLOCK
42.5	100	2
74.7	150	3

S-MH60015413
RIM 232.03
INV N 229.93
INV S 229.45

2.0 OF 200 SDR35 PVC
SEWER REPAIR (SD-022A).


S-MH60015409
RIM 232.44
INV N 229.92
INV S 230.24

WARNING

IF POWER EQUIPMENT OR EXPLOSIVES ARE TO BE USED FOR EXCAVATION ON THIS PROJECT THE CONTRACTOR MUST:

- 1) NOTIFY THE GAS COMPANY OF THE PROPOSED LOCATION OF EXCAVATION.
- 2) TAKE PRECAUTION TO AVOID DAMAGE TO GAS COMPANY INSTALLATIONS.

SEE PROVINCIAL REGULATION 210/72 FOR DETAILS

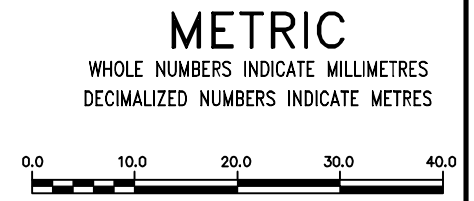

<p>LOCATION APPROVED UNDERGROUND STRUCTURES</p> <p>SUPV. U/G STRUCTURES COMMITTEE _____ DATE _____</p> <p>NOTE: LOCATION OF UNDERGROUND STRUCTURES AS SHOWN ARE BASED ON THE BEST INFORMATION AVAILABLE BUT NO GUARANTEE IS GIVEN THAT ALL EXISTING UTILITIES ARE SHOWN OR THAT THE GIVEN LOCATIONS ARE EXACT. CONFIRMATION OF EXISTENCE AND EXACT LOCATION OF ALL SERVICES MUST BE OBTAINED FROM THE INDIVIDUAL UTILITIES BEFORE PROCEEDING WITH CONSTRUCTION.</p>	<p>B.M. ELEV.</p> <p>CONSTRUCTION COMPLETION DATE: YYYY MM DD</p> <table border="1" style="width:100%; height: 40px;"> <tr><td> </td><td> </td><td> </td><td> </td></tr> </table>					<table border="1" style="width:100%;"> <tr> <td>DESIGNED BY</td> <td>TS</td> <td>CHECKED BY</td> <td>SC</td> </tr> <tr> <td>DRAWN BY</td> <td>MA</td> <td>APPROVED BY</td> <td>KZ</td> </tr> <tr> <td>SCALE:</td> <td rowspan="2">1:750</td> <td>RELEASED FOR CONSTRUCTION</td> <td> </td> </tr> <tr> <td>HORIZONTAL</td> <td> </td> <td> </td> </tr> <tr> <td>VERTICAL</td> <td> </td> <td> </td> <td> </td> </tr> <tr> <td>DATE</td> <td>2014 12 16</td> <td>DATE</td> <td> </td> </tr> </table> <p>PLOT DATE: 2014 12 16</p>	DESIGNED BY	TS	CHECKED BY	SC	DRAWN BY	MA	APPROVED BY	KZ	SCALE:	1:750	RELEASED FOR CONSTRUCTION		HORIZONTAL			VERTICAL				DATE	2014 12 16	DATE		<p>ENGINEER'S SEAL</p> <p>ORIGINAL SIGNED BY S.R.J. COURNOYER 14/12/12</p> <p>CONSULTANT DRAWING NUMBER _____</p>	<div style="text-align: center;"> <p>THE CITY OF WINNIPEG WATER AND WASTE DEPARTMENT ENGINEERING DIVISION</p> <p>2014 SEWER RENEWALS AND REPAIRS GAMBLE PLACE 5TH MH SW OF HAMELIN STREET TO 4TH MH SW OF HAMELIN STREET</p> </div> <table border="1" style="width:100%; margin-top: 10px;"> <tr> <td style="width: 80%;">SHEET 14 OF 30</td> </tr> <tr> <td>CITY DRAWING NUMBER</td> </tr> <tr> <td style="text-align: center; font-size: 24px;">10941</td> </tr> </table>	SHEET 14 OF 30	CITY DRAWING NUMBER	10941
DESIGNED BY	TS	CHECKED BY	SC																															
DRAWN BY	MA	APPROVED BY	KZ																															
SCALE:	1:750	RELEASED FOR CONSTRUCTION																																
HORIZONTAL																																		
VERTICAL																																		
DATE	2014 12 16	DATE																																
SHEET 14 OF 30																																		
CITY DRAWING NUMBER																																		
10941																																		