


WALL STREET

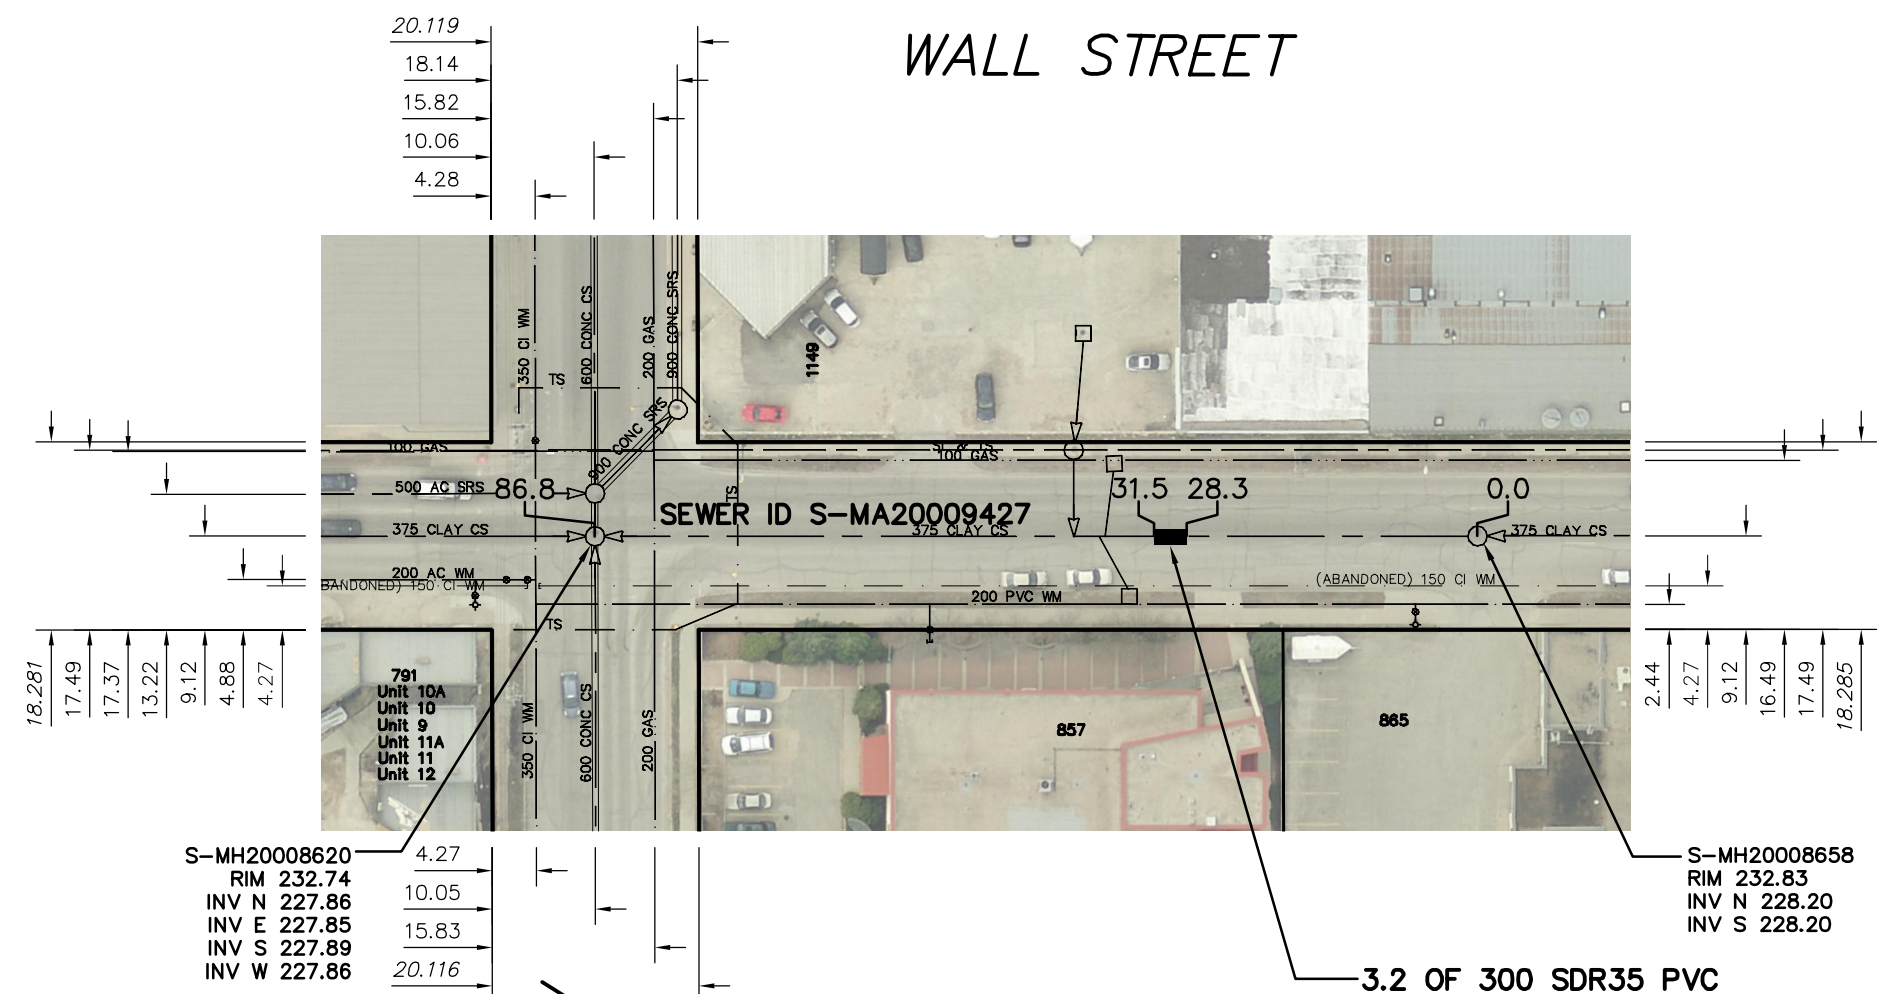

SEWER JUNCTION INFORMATION FROM SEWER VIDEO INSPECTION		
SEWER ID S-MA20009427		
DISTANCE FROM MH ID S-MH20008658		
DISTANCE	DIAMETER	CLOCK
37.3	150	2
37.8	150	10
38.6	300	1
64.8	150	11
75.0	150	2

SEWER JUNCTION INFORMATION FROM SEWER VIDEO INSPECTION		
SEWER ID S-MA20009427		
DISTANCE FROM MH ID S-MH20008620		
DISTANCE	DIAMETER	CLOCK
NO JUNCTIONS		

S-MH20008620
RIM 232.74
INV N 227.86
INV E 227.85
INV S 227.89
INV W 227.86

S-MH20008658
RIM 232.83
INV N 228.20
INV S 228.20

3.2 OF 300 SDR35 PVC
SEWER REPAIR (SD-022B)

WARNING

IF POWER EQUIPMENT OR EXPLOSIVES ARE TO BE USED FOR EXCAVATION ON THIS PROJECT THE CONTRACTOR MUST:

- 1) NOTIFY THE GAS COMPANY OF THE PROPOSED LOCATION OF EXCAVATION.
- 2) TAKE PRECAUTION TO AVOID DAMAGE TO GAS COMPANY INSTALLATIONS.

SEE PROVINCIAL REGULATION 210/72 FOR DETAILS

METRIC

WHOLE NUMBERS INDICATE MILLIMETRES
DECIMALIZED NUMBERS INDICATE METRES



ST MATTHEWS AV

LOCATION APPROVED
UNDERGROUND STRUCTURES

SUPV. U/G STRUCTURES COMMITTEE DATE

NOTE:
LOCATION OF UNDERGROUND STRUCTURES AS SHOWN ARE BASED ON THE BEST INFORMATION AVAILABLE BUT NO GUARANTEE IS GIVEN THAT ALL EXISTING UTILITIES ARE SHOWN OR THAT THE GIVEN LOCATIONS ARE EXACT. CONFIRMATION OF EXISTENCE AND EXACT LOCATION OF ALL SERVICES MUST BE OBTAINED FROM THE INDIVIDUAL UTILITIES BEFORE PROCEEDING WITH CONSTRUCTION.


B.M. ELEV.			
CONSTRUCTION COMPLETION DATE: YYYY MM DD			
NO.	REVISIONS	DATE	BY

DESIGNED BY		CHECKED BY	
TS	SC		
DRAWN BY		APPROVED BY	
MA	KZ		
SCALE:		RELEASED FOR CONSTRUCTION	
HORIZONTAL	1:750		
VERTICAL			
DATE		DATE	
2014 12 16			
PLOT DATE: 2014 12 16			

ENGINEER'S SEAL

ORIGINAL
SIGNED BY
S.R.J.
COURNOYER
14/12/12

CONSULTANT DRAWING NUMBER
-



THE CITY OF WINNIPEG

WATER AND WASTE DEPARTMENT
ENGINEERING DIVISION

2014 SEWER RENEWALS
AND REPAIRS
WALL STREET
4TH MH S OF ELLICE AVENUE TO
MH AT ST MATTHEWS AVENUE

SHEET 26 OF 30
CITY DRAWING NUMBER 10953