




**WATER SERVICE INFORMATION**

ADDRESS	SIZE (mm) MATERIAL (STREET)	SIZE (mm) MATERIAL (PROP.)	SHORT & LONG MEASUREMENT	CORP. LOCATION	REMARKS
676 OAK ST	20	20	7.53 SNL HSE	0.9 S OF S/C	RECONNECT SERVICE
677 OAK ST	20	20	4.11 SNL HSE	0.9 S OF S/C	RECONNECT SERVICE
680 OAK ST	20	20	112.78 SSL FLEET AVE	0.9 S OF S/C	RECONNECT SERVICE
681 OAK ST	20	20	1.19 SNL HSE	OPP S/C	RECONNECT SERVICE
684 OAK ST	20	20	126.49 SSL FLEET AVE	OPP S/C	RECONNECT SERVICE
685 OAK ST	20	20	3.70 SNL HSE	0.9 N OF S/C	RECONNECT SERVICE
688 OAK ST	20	20	124.97 SSL FLEET AVE	0.9 N OF S/C	RECONNECT SERVICE
689 OAK ST	20	20	2.97 SNL HSE	0.4 S OF S/C	RECONNECT SERVICE
693 OAK ST	20	20	137.84 SSL FLEET AVE	0.4 S OF S/C	RECONNECT SERVICE
694 OAK ST	20	20	4.03 SNL HSE	1.6 S OF S/C	RECONNECT SERVICE
699 OAK ST	20	20	139.47 SSL FLEET AVE	2.0 N OF S/C	RECONNECT SERVICE
700 OAK ST	20	20	0.52 SSL HSE	OPP S/C	RECONNECT SERVICE
701 OAK ST	20	20	165.36 SSL FLEET AVE	OPP S/C	RECONNECT SERVICE
704 OAK ST	20	20	0.15 SSL HSE	0.4 N OF S/C	RECONNECT SERVICE
705 OAK ST	20	20	177.57 SSL FLEET AVE	0.2 N OF S/C	RECONNECT SERVICE
708 OAK ST	20	20	6.29 SNL HSE	1.2 S OF S/C	RECONNECT SERVICE
709 OAK ST	20	20	187.64>NNL GRANT AVE	0.3 S OF S/C	RECONNECT SERVICE
710 OAK ST	20	20	2.37 SNL HSE	0.8 S OF S/C	RECONNECT SERVICE
713 OAK ST	20	20	165.96>NNL GRANT AVE	OPP S/C	RECONNECT SERVICE
716 OAK ST	20	20	5.47 SNL HSE	OPP S/C	RECONNECT SERVICE
717 OAK ST	20	20	152.09>NNL GRANT AVE	OPP S/C	RECONNECT SERVICE
718 OAK ST	20	20	1.08>NNL HSE	OPP S/C	RECONNECT SERVICE
719 OAK ST	20	20	139.29>NNL GRANT AVE	OPP S/C	RECONNECT SERVICE
720 OAK ST	20	20	2.56 SNL HSE	OPP S/C	RECONNECT SERVICE
721 OAK ST	20	20	119.48>NNL GRANT AVE	OPP S/C	RECONNECT SERVICE
722 OAK ST	20	20	0.86>NNL HSE	0.5 N OF S/C	RECONNECT SERVICE
723 OAK ST	20	20	126.95>NNL GRANT AVE	RECONNECT SERVICE	RECONNECT SERVICE
724 OAK ST	20	20	2.73 SNL HSE	0.1 S OF S/C	RECONNECT SERVICE
725 OAK ST	20	20	106.68>NNL GRANT AVE	RECONNECT SERVICE	RECONNECT SERVICE
726 OAK ST	20	20	5.28 SNL HSE	0.2 N OF S/C	RECONNECT SERVICE
727 OAK ST	20	20	106.07>NNL GRANT AVE	OPP S/C	RECONNECT SERVICE
728 OAK ST	20	20	6.19 SNL HSE	OPP S/C	RECONNECT SERVICE
729 OAK ST	20	20	91.15>NNL GRANT AVE	OPP S/C	RECONNECT SERVICE
730 OAK ST	20	20	4.44 SNL HSE	OPP S/C	RECONNECT SERVICE
731 OAK ST	20	20	93.27>NNL GRANT AVE	RECONNECT SERVICE	RECONNECT SERVICE
732 OAK ST	20	20	1.94 SNL HSE	0.6 N OF S/C	RECONNECT SERVICE
733 OAK ST	20	20	79.95>NNL GRANT AVE	0.3 N OF S/C	RECONNECT SERVICE
734 OAK ST	20	20	6.04 SNL HSE	OPP S/C	RECONNECT SERVICE
735 OAK ST	20	20	77.20>NNL GRANT AVE	OPP S/C	RECONNECT SERVICE
736 OAK ST	20	20	5.95 SNL HSE	0.9 S OF S/C	RECONNECT SERVICE
737 OAK ST	20	20	59.43>NNL GRANT AVE	RECONNECT SERVICE	RECONNECT SERVICE
738 OAK ST	20	20	2.06 SNL HSE	0.9 S OF S/C	RECONNECT SERVICE
739 OAK ST	20	20	65.88>NNL GRANT AVE	0.9 S OF S/C	RECONNECT SERVICE
740 OAK ST	20	20	3.95 SNL HSE	1.0 N OF S/C	RECONNECT SERVICE
741 OAK ST	20	20	46.33>NNL GRANT AVE	0.2 N OF S/C	RECONNECT SERVICE
742 OAK ST	20	20	1.23 SNL HSE	0.2 N OF S/C	RECONNECT SERVICE
743 OAK ST	20	20	53.95>NNL GRANT AVE	0.9 N OF S/C	RECONNECT SERVICE
744 OAK ST	20	20	3.45 SNL HSE	OPP S/C	RECONNECT SERVICE
745 OAK ST	20	20	34.74>NNL GRANT AVE	1.0 N OF S/C	RECONNECT SERVICE
746 OAK ST	20	20	1.58 SNL HSE	OPP S/C	RECONNECT SERVICE
747 OAK ST	20	20	33.52>NNL GRANT AVE	0.9 N OF S/C	RECONNECT SERVICE
748 OAK ST	20	20	2.50 SNL HSE	OPP S/C	RECONNECT SERVICE
749 OAK ST	20	20	21.64>NNL GRANT AVE	0.9 N OF S/C	RECONNECT SERVICE
750 OAK ST	20	20	4.03 SNL HSE	OPP S/C	RECONNECT SERVICE
751 OAK ST	20	20	21.03>NNL GRANT AVE	0.9 N OF S/C	RECONNECT SERVICE
752 OAK ST	20	20	1.92 SNL HSE	OPP S/C	RECONNECT SERVICE
753 OAK ST	20	20	10.06>NNL GRANT AVE	OPP S/C	RECONNECT SERVICE
754 OAK ST	20	20	5.14 SNL HSE	OPP S/C	RECONNECT SERVICE
755 OAK ST	20	20	8.53>NNL GRANT AVE	OPP S/C	RECONNECT SERVICE

\* SERVICES TO BE RENEWED TO R. ALL OTHERS TO BE RECONNECTED

NOTE: CHAINAGES SHOWN ARE ALONG E. R. OF OAK ST.

OAK STREET

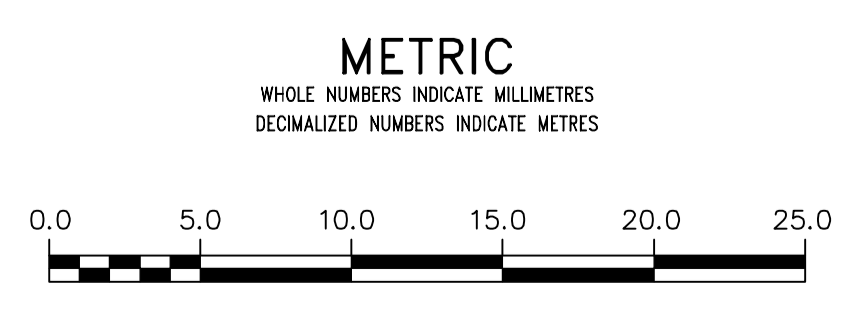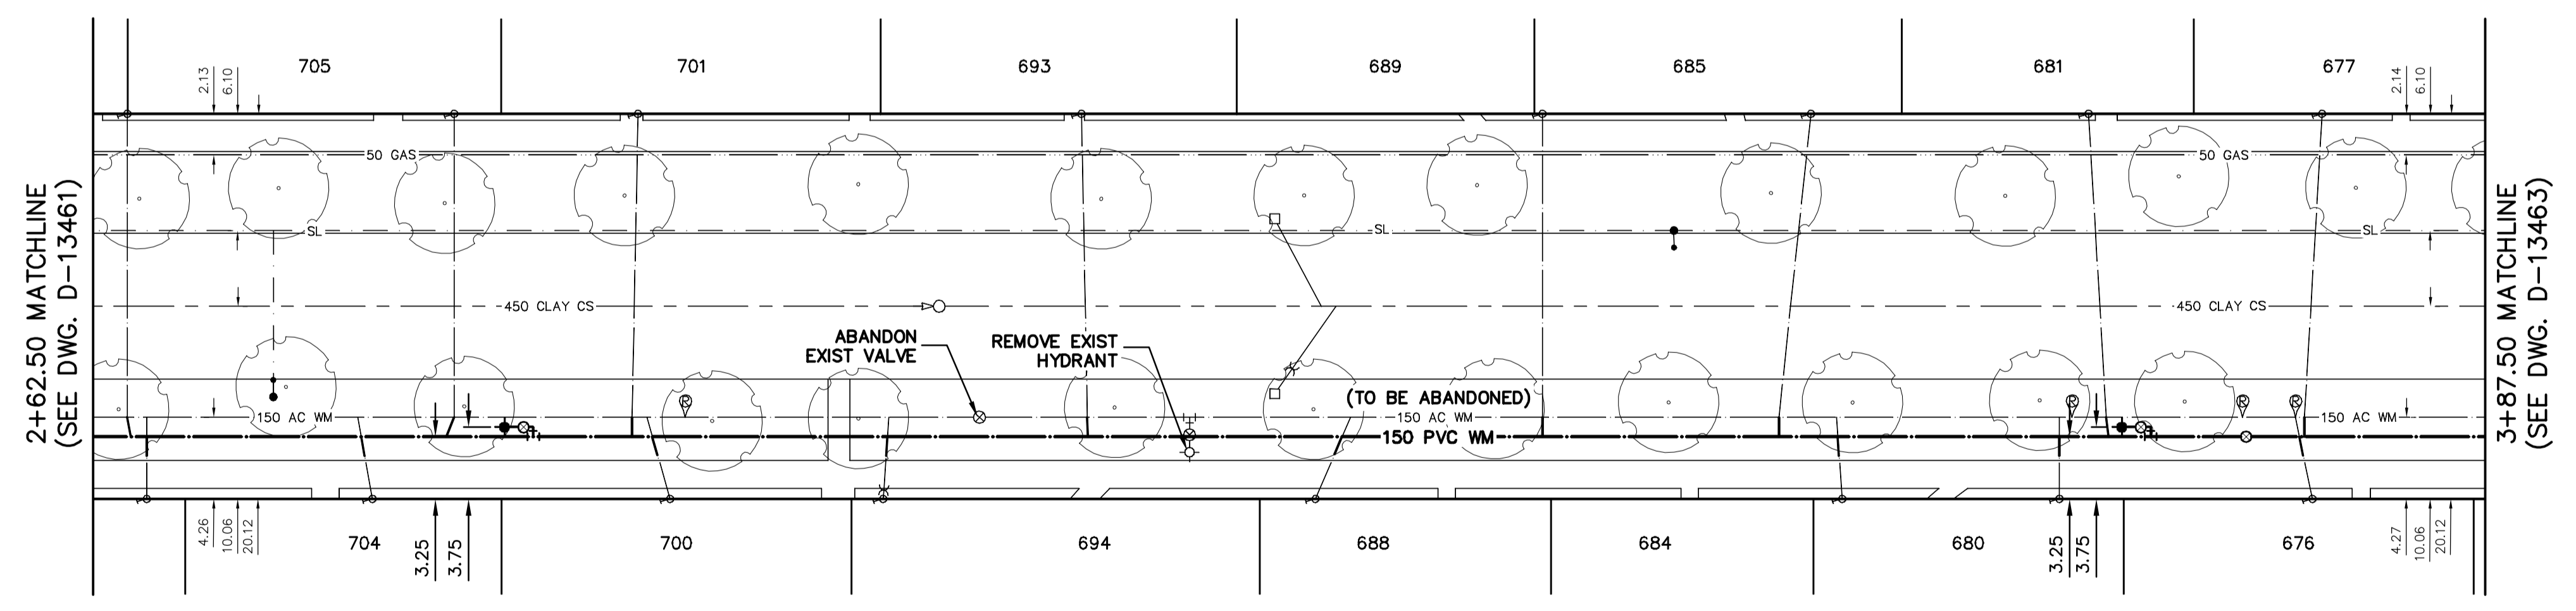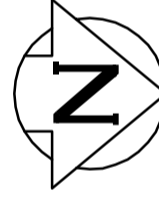

**WARNING**

IF POWER EQUIPMENT OR EXPLOSIVES ARE TO BE USED FOR EXCAVATION ON THIS PROJECT THE CONTRACTOR MUST:

- 1) NOTIFY THE GAS COMPANY OF THE PROPOSED LOCATION OF EXCAVATION.
- 2) TAKE PRECAUTION TO AVOID DAMAGE TO GAS COMPANY INSTALLATIONS.

SEE PROVINCIAL REGULATION 210/72 FOR DETAILS

**LOCATION APPROVED UNDERGROUND STRUCTURES**

SUPV. U/G STRUCTURES COMMITTEE \_\_\_\_\_ DATE \_\_\_\_\_

NOTE: LOCATION OF UNDERGROUND STRUCTURES AS SHOWN ARE BASED ON THE BEST INFORMATION AVAILABLE BUT NO GUARANTEE IS GIVEN THAT ALL EXISTING UTILITIES ARE SHOWN OR THAT THE GIVEN LOCATIONS ARE EXACT. CONFIRMATION OF EXISTENCE AND EXACT LOCATION OF ALL SERVICES MUST BE OBTAINED FROM THE INDIVIDUAL UTILITIES BEFORE PROCEEDING WITH CONSTRUCTION.

NO.	REVISIONS	DATE	BY

B.M. ELEV. \_\_\_\_\_

CONSTRUCTION COMPLETION DATE: YYYY MM DD \_\_\_\_\_

DESIGNED BY	TS	CHECKED BY	SC
DRAWN BY	SM	APPROVED BY	KZ
SCALE:	HORIZONTAL 1:250	RELEASED FOR CONSTRUCTION	
DATE	2014 02 28	DATE	
PLOT DATE:	2014 02 28		

ENGINEER'S SEAL

ORIGINAL SIGNED BY S.R.J. COURNOYER 14-02-28

CONSULTANT DRAWING NUMBER \_\_\_\_\_

**THE CITY OF WINNIPEG**  
 WATER AND WASTE DEPARTMENT  
 ENGINEERING DIVISION

2014 WATER RENEWALS

**OAK STREET**  
 138 N OF GRANT AVENUE TO  
 262 N OF GRANT AVENUE

SHEET 9 OF 11  
 CITY DRAWING NUMBER  
 D-13462

VALVES TO BE COUNTER-CLOCKWISE TO CLOSE (RED OPERATING NUT)