




**1**  
TYPICAL WEST SLOPE LEACHATE COLLECTION SYSTEM CLEANOUT  
1:20

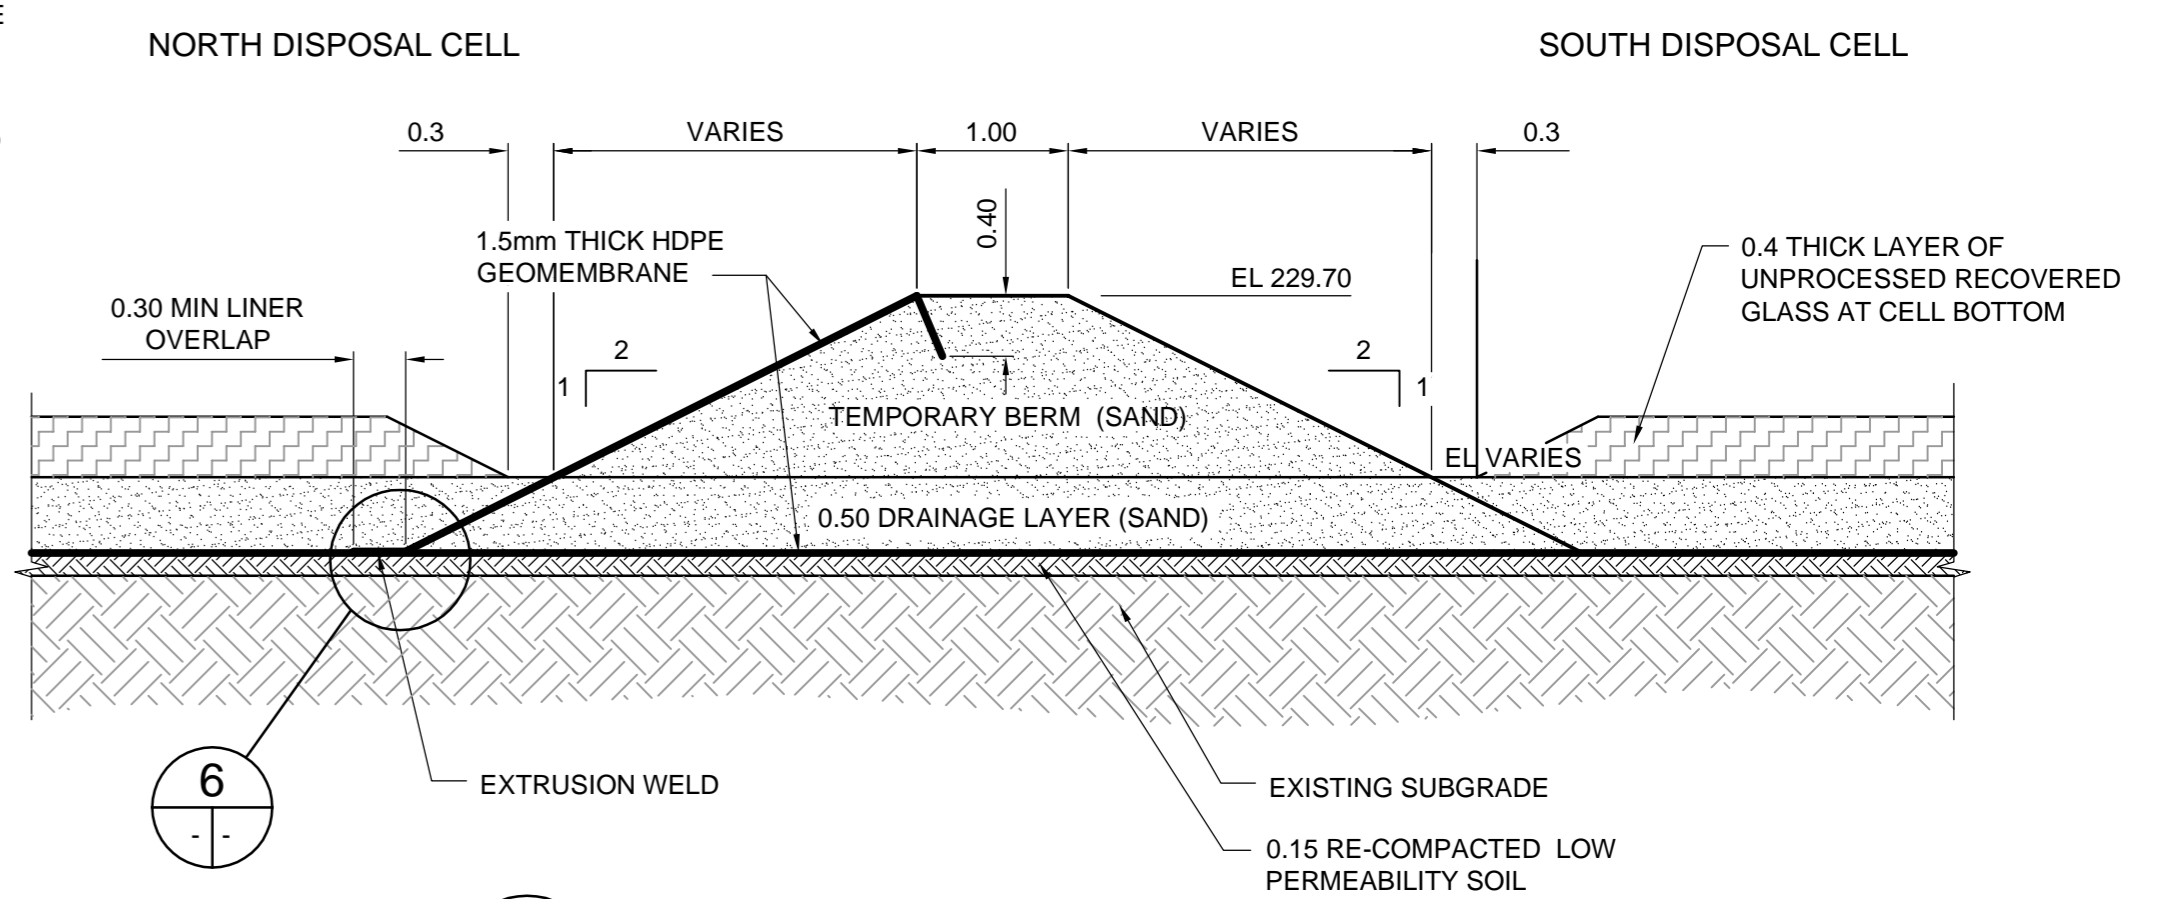


**2**  
TEMPORARY SEPARATION BERM SECTION  
1:50

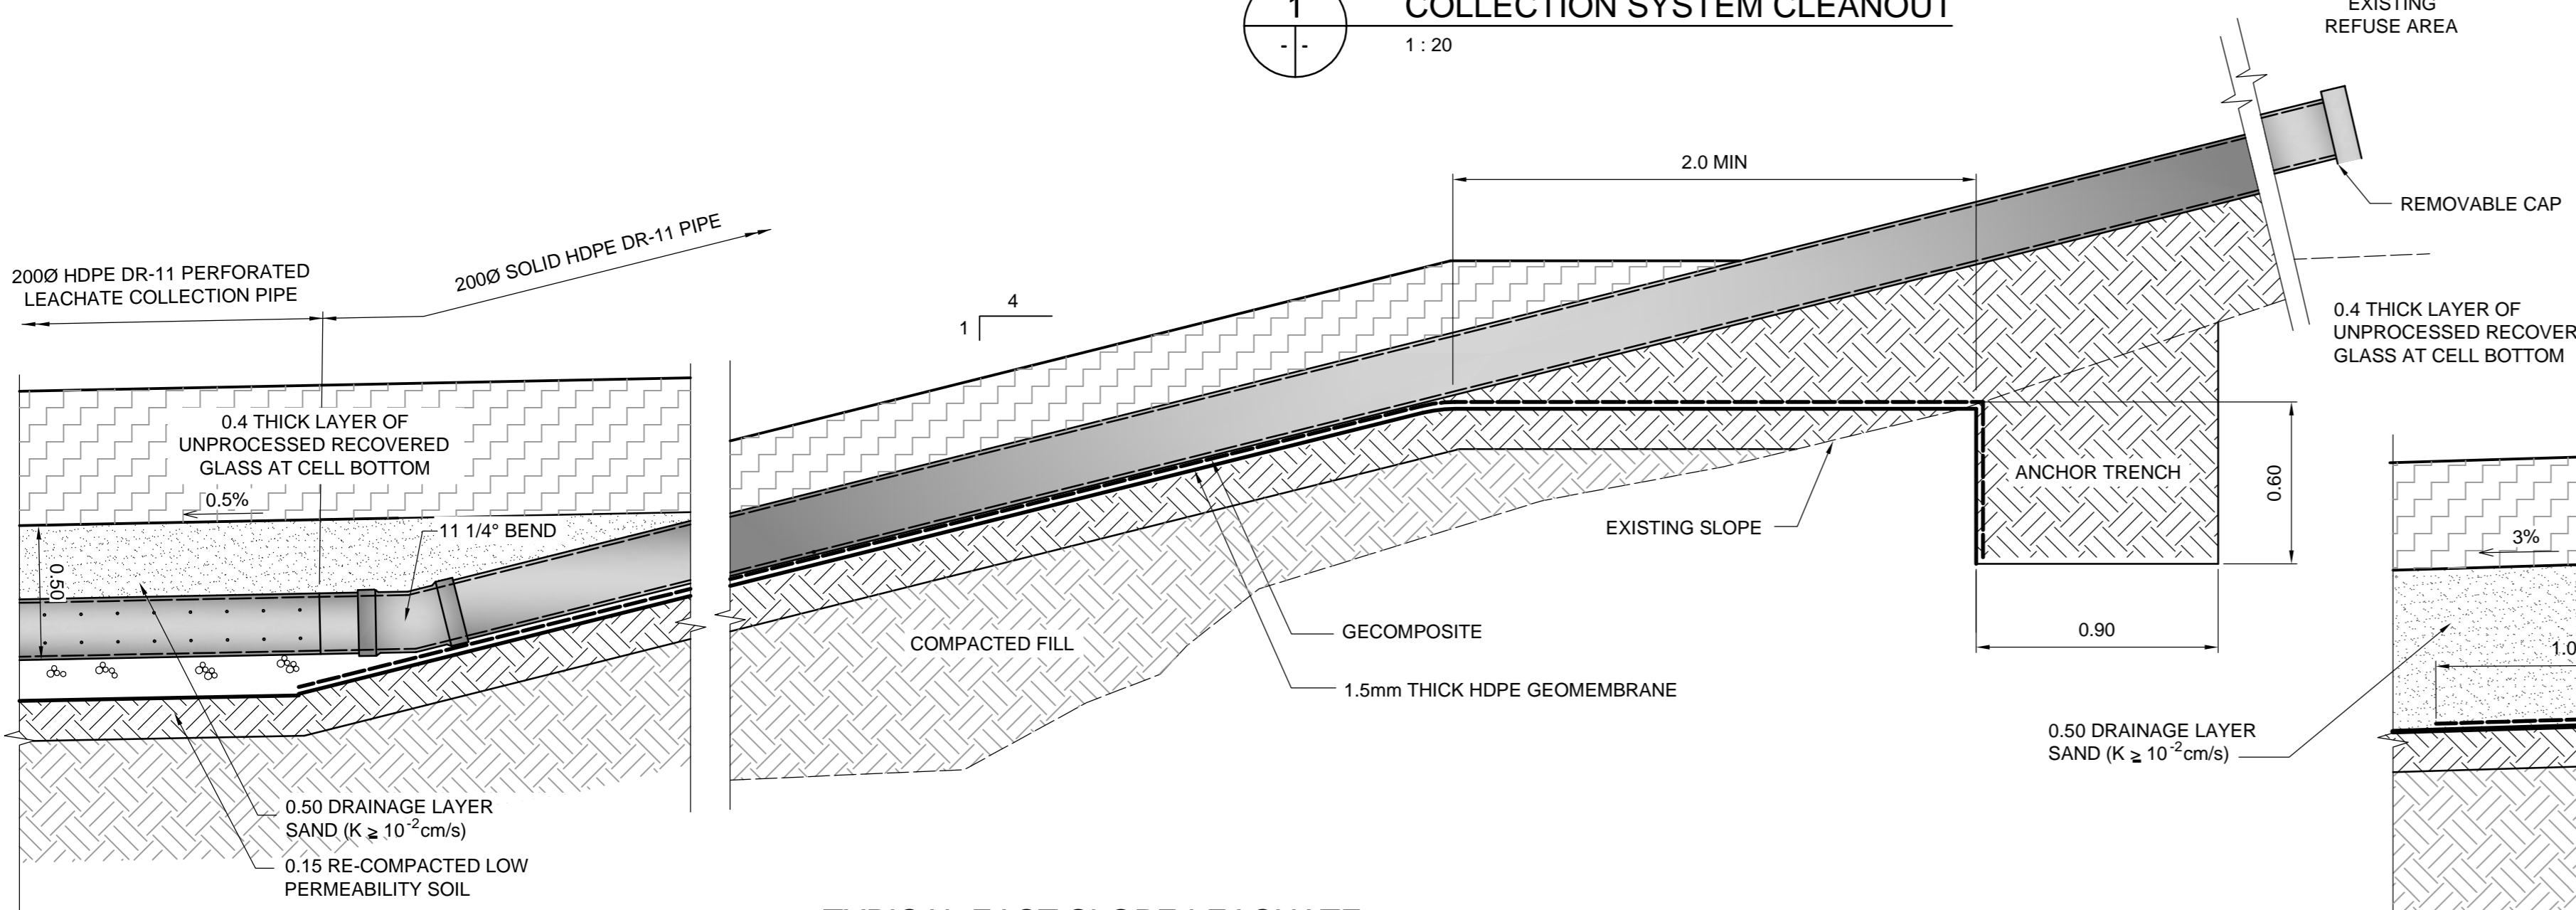


**3**  
TYPICAL EAST SLOPE LEACHATE COLLECTION SYSTEM CLEAN-OUT  
1:20

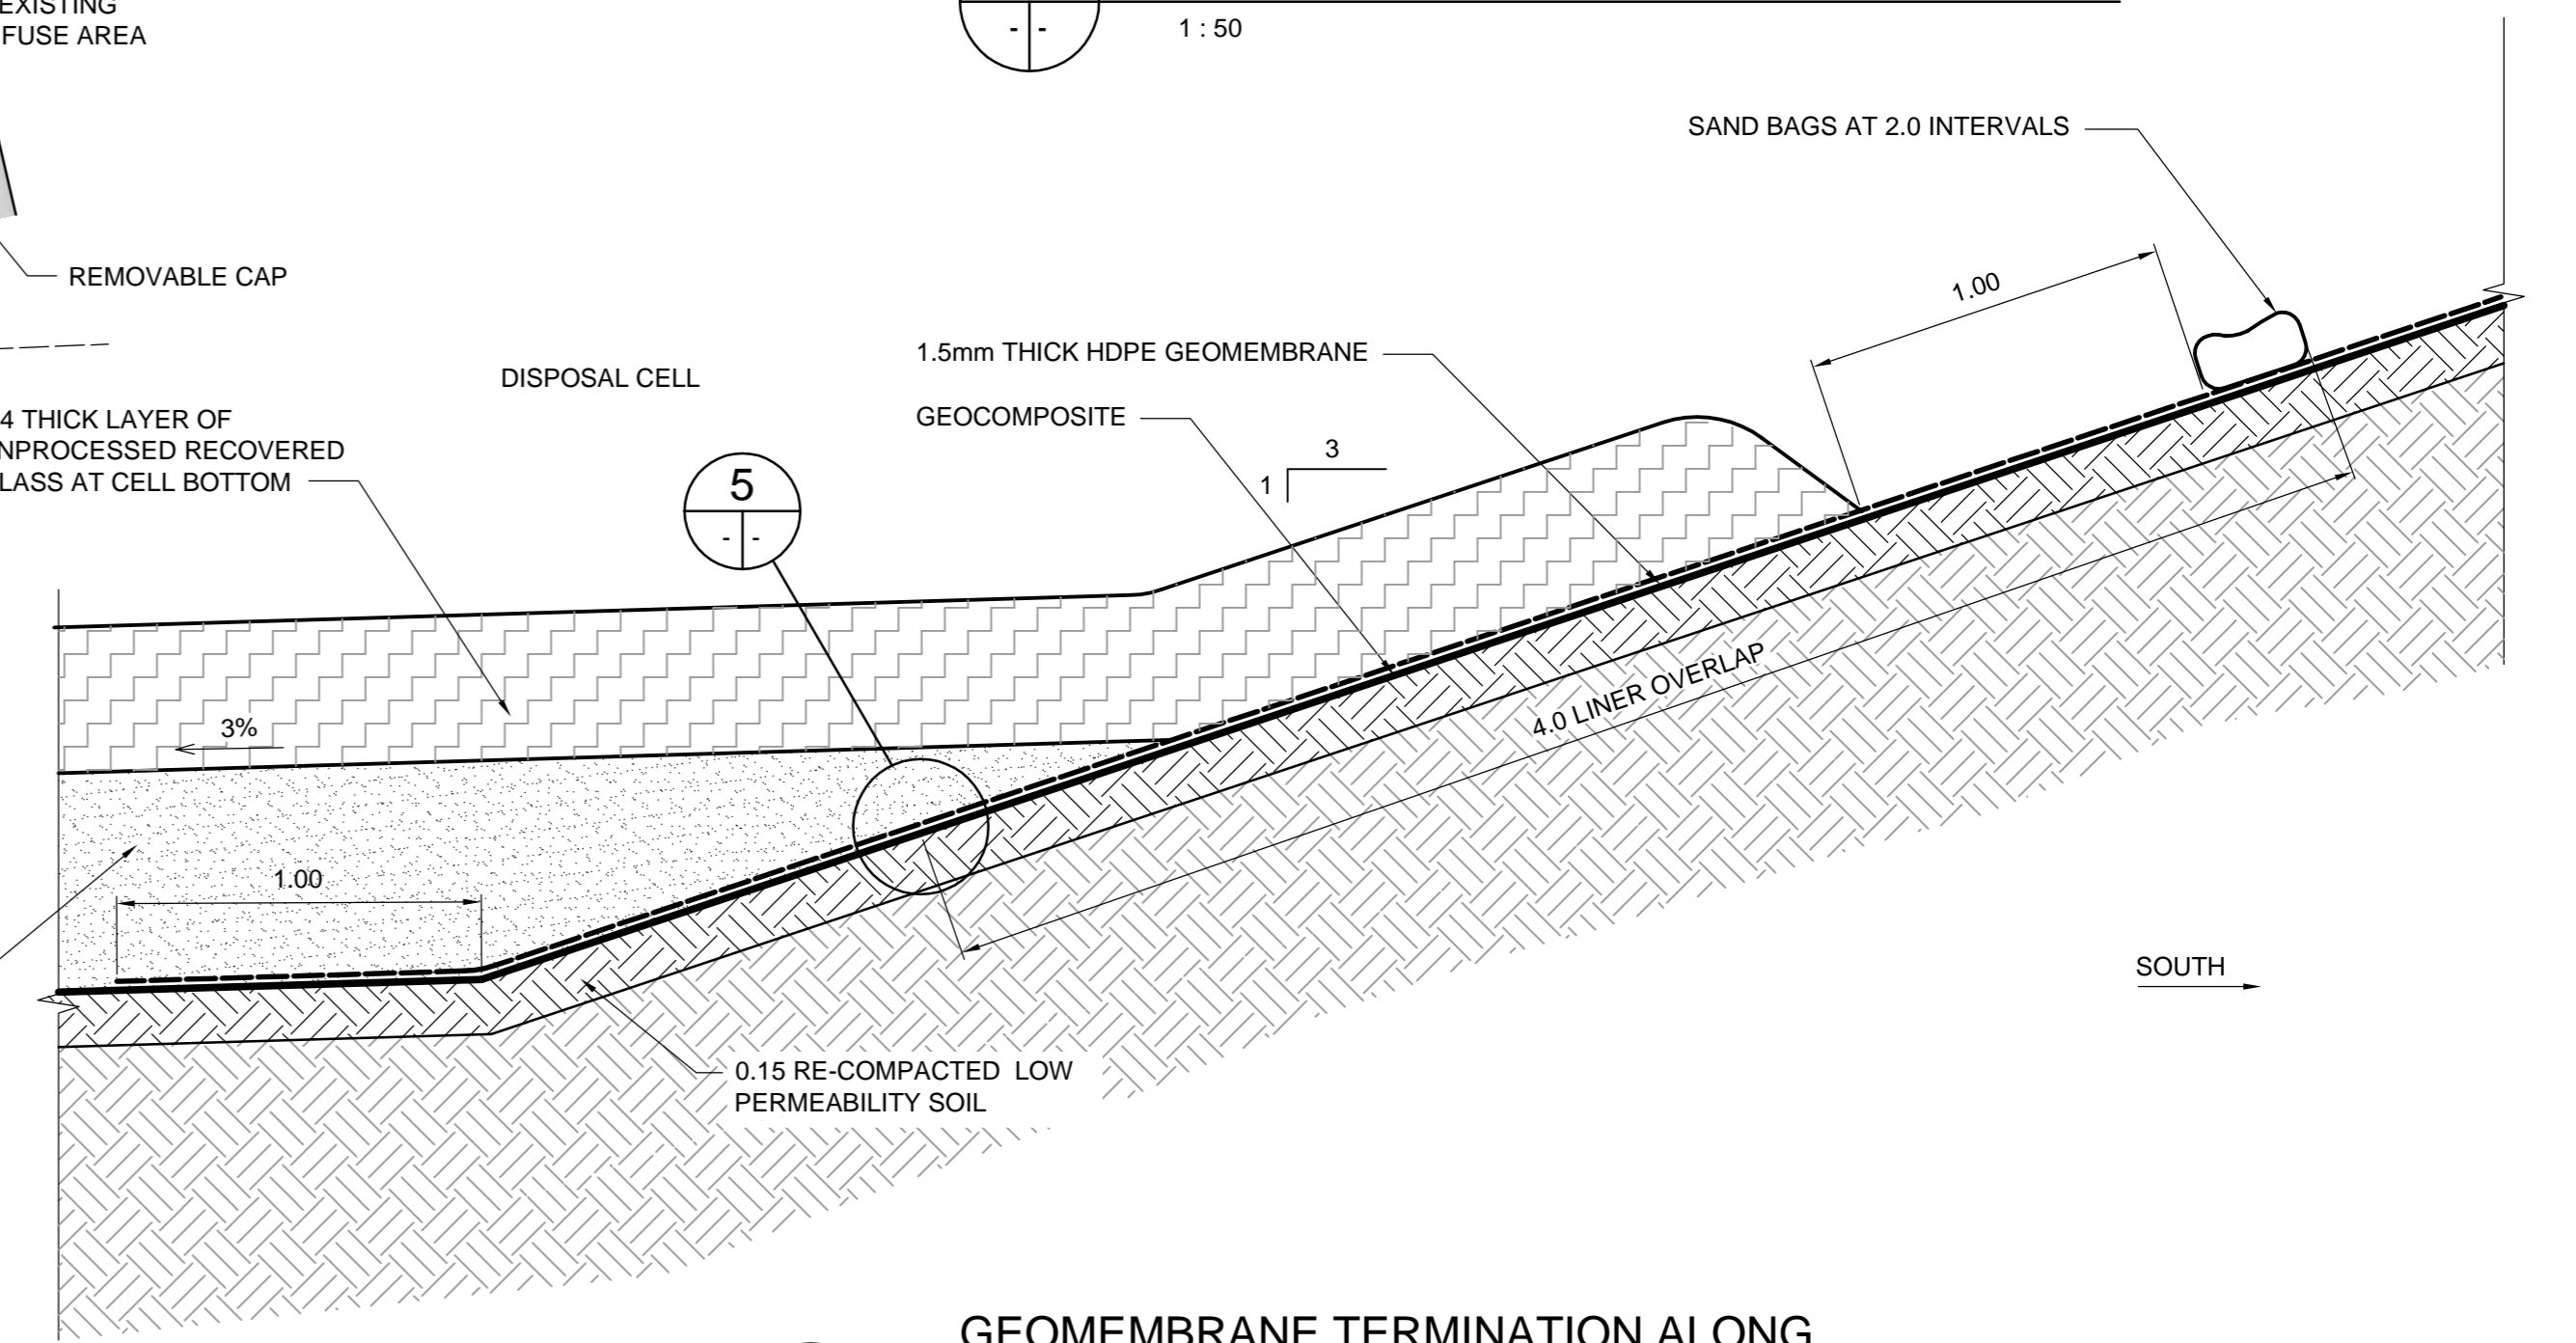


**4**  
GEOMEMBRANE TERMINATION ALONG SOUTH BOUNDARY OF CELL  
1:20

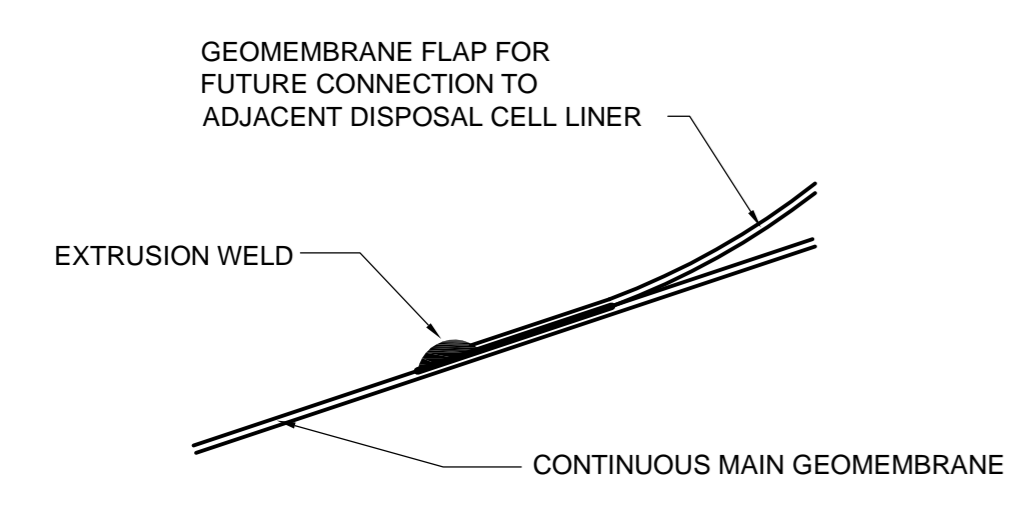


**5**  
GEOMEMBRANE FLAP DETAIL  
NTS

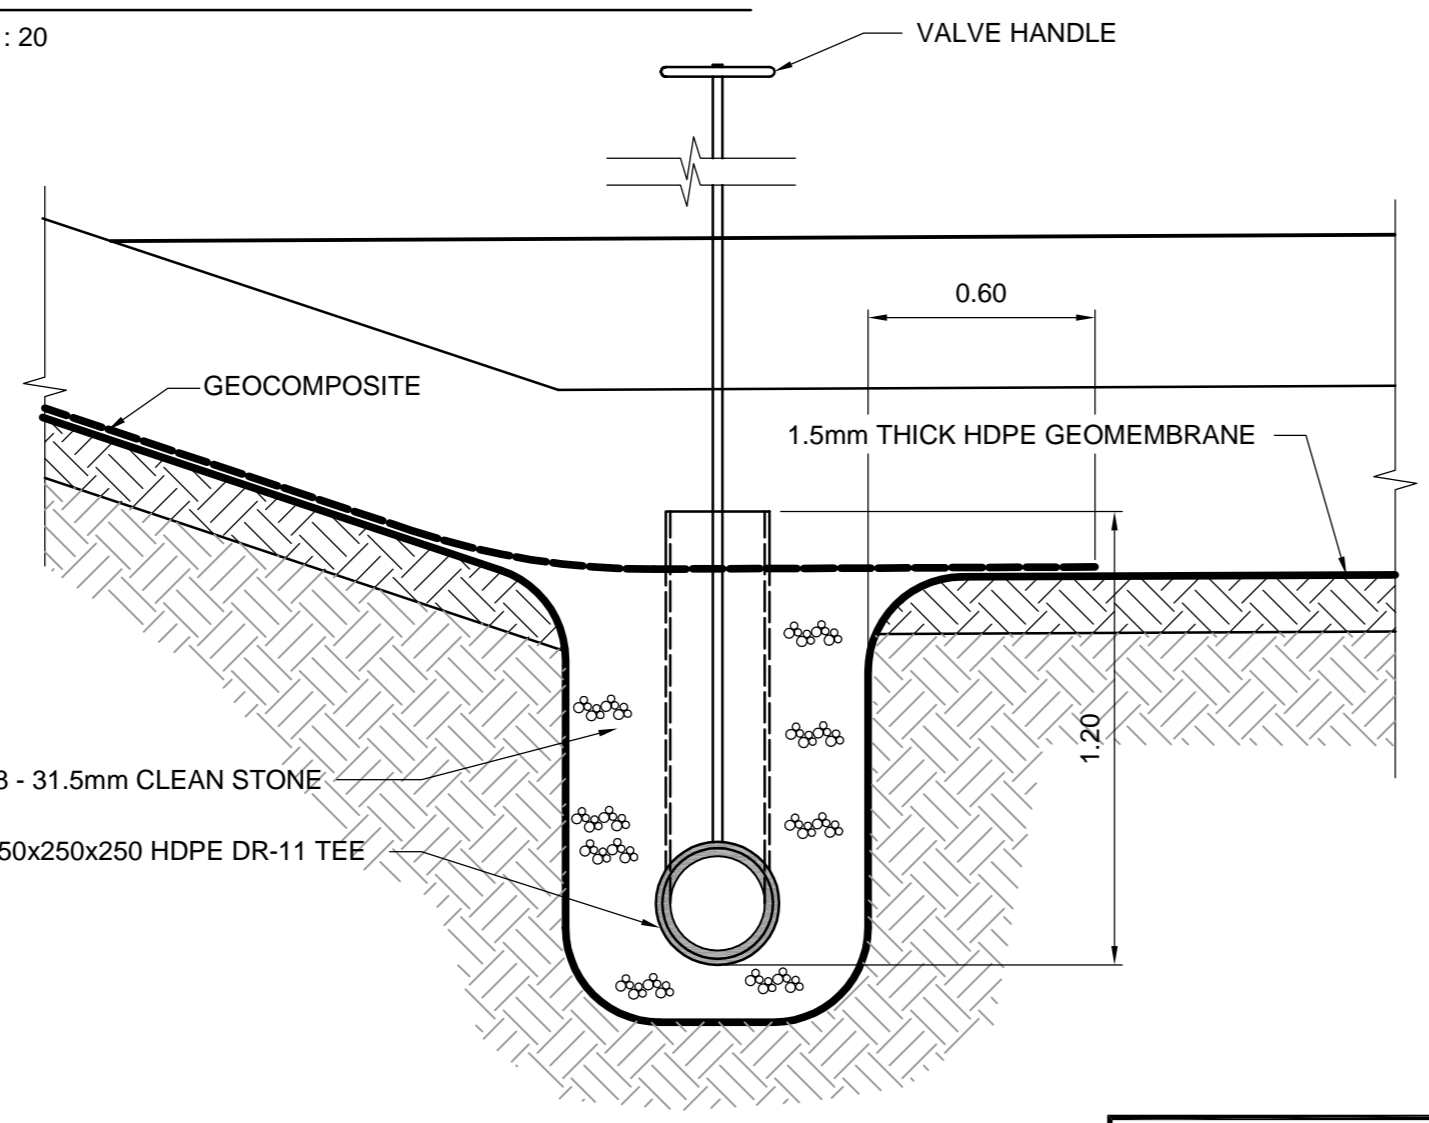


**7**  
VALVE EXTENSION DETAIL  
1:20

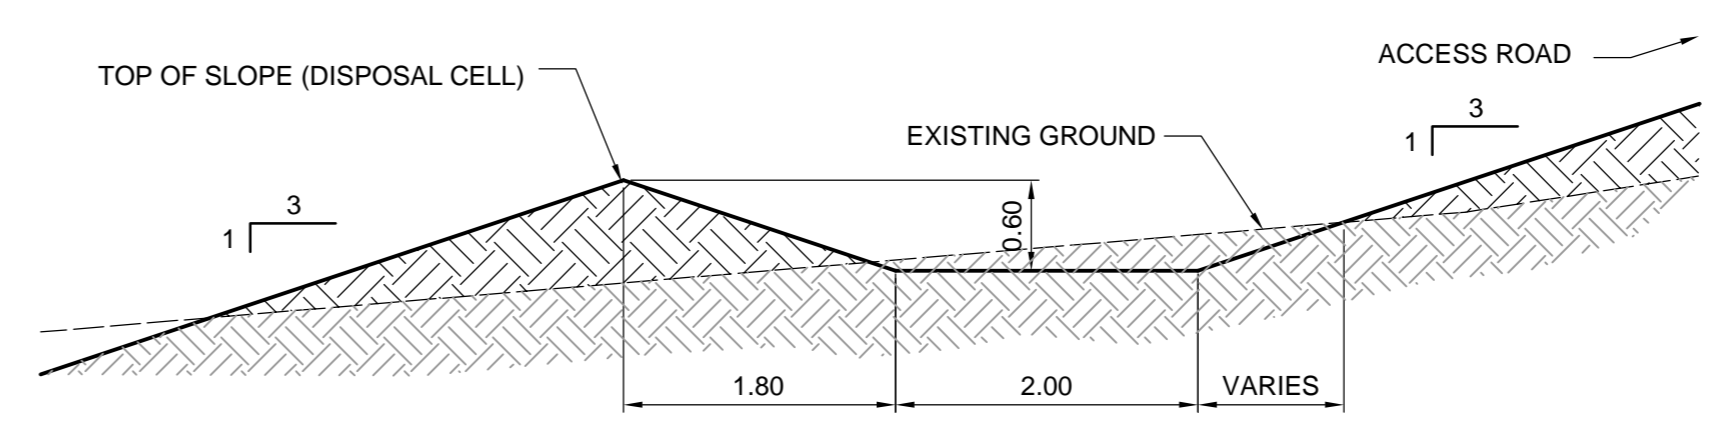

**8**  
DRAINAGE DIVERSION CHANNEL (TYPICAL NORTH SECTION)  
1:50

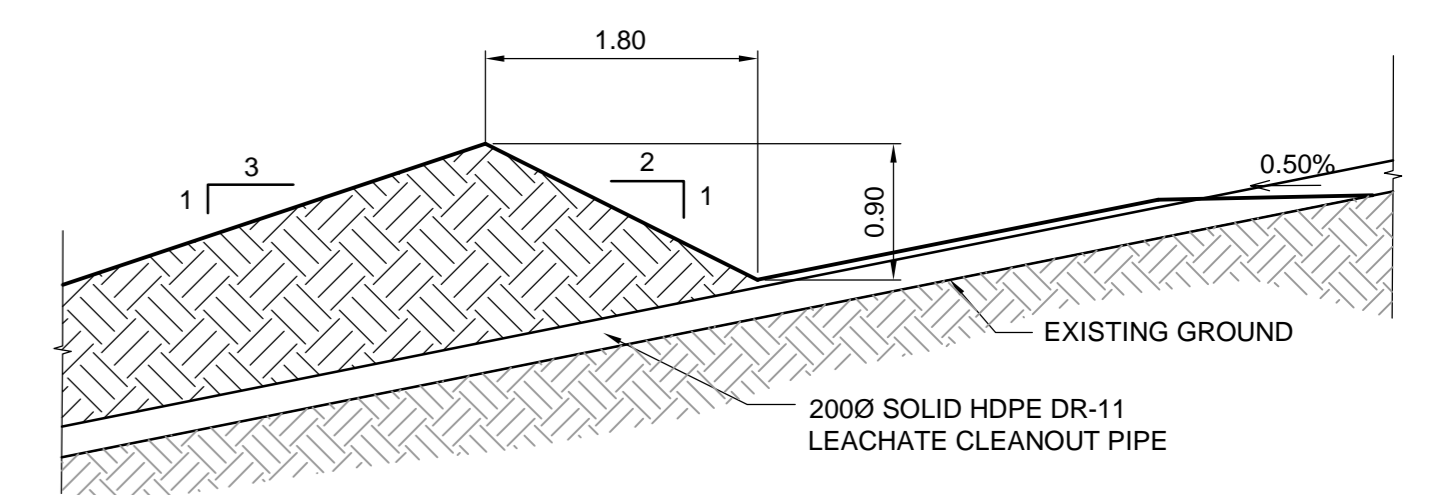

**9**  
DRAINAGE DIVERSION BERM (TYPICAL EAST SECTION)  
1:50

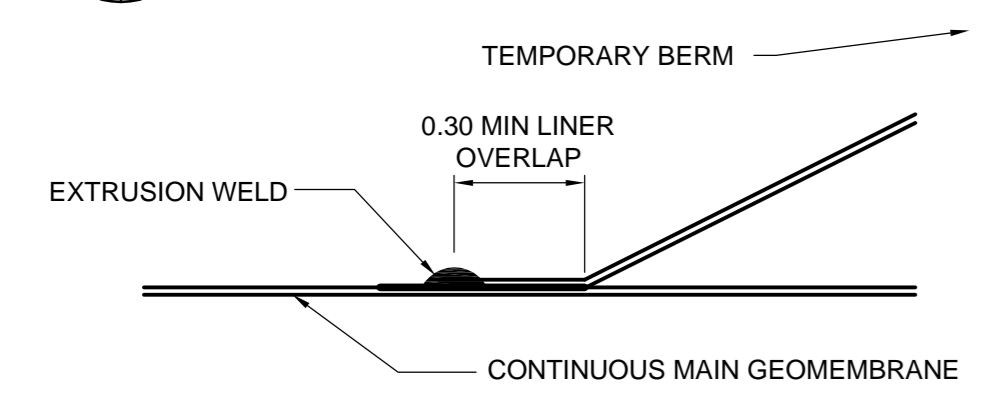

**6**  
GEOMEMBRANE FLAP DETAIL  
NTS

**APEGM**  
Certificate of Authorization  
**TETRA TECH WEI Inc.**  
No. 5313 Date: April 30, 2014

B.M. ELEV.			
DESIGNED BY	JM	CHECKED BY	GS
DRAWN BY	GMD	APPROVED BY	BLM
HOR. SCALE:	AS NOTED	RELEASED FOR CONSTRUCTION	
VERTICAL:			
ISSUED FOR TENDER	14.03.26	JM	
NO. REVISIONS	DATE	BY	DATE
00			14.01.09

**TETRA TECH**

DESIGNED BY: JM  
CHECKED BY: GS  
DRAWN BY: GMD  
APPROVED BY: BLM  
HOR. SCALE: AS NOTED  
VERTICAL: RELEASED FOR CONSTRUCTION

PROVINCE OF MANITOBA  
**J.H.J. MULLER**  
Member  
36596  
REGISTERED PROFESSIONAL ENGINEER

CONSULTANT DRAWING NO.  
1300120600-DWG-C0015

**THE CITY OF WINNIPEG**  
WATER AND WASTE DEPARTMENT

BRADY ROAD LANDFILL ACCESS ROAD AND DISPOSAL CELL  
DISPOSAL CELL DETAILS

CITY DRAWING NUMBER  
**SWD-D-442**  
SHEET **15** OF **20**

**C4004**

BID OPPORTUNITY 259-2014