




THE CITY OF WINNIPEG

WATER AND WASTE DEPARTMENT

BID OPPORTUNITY: 259-2014

BRADY ROAD RESOURCE MANAGEMENT FACILITY

NEW PERIMETER LANDFILL ROAD AND DISPOSAL CELL

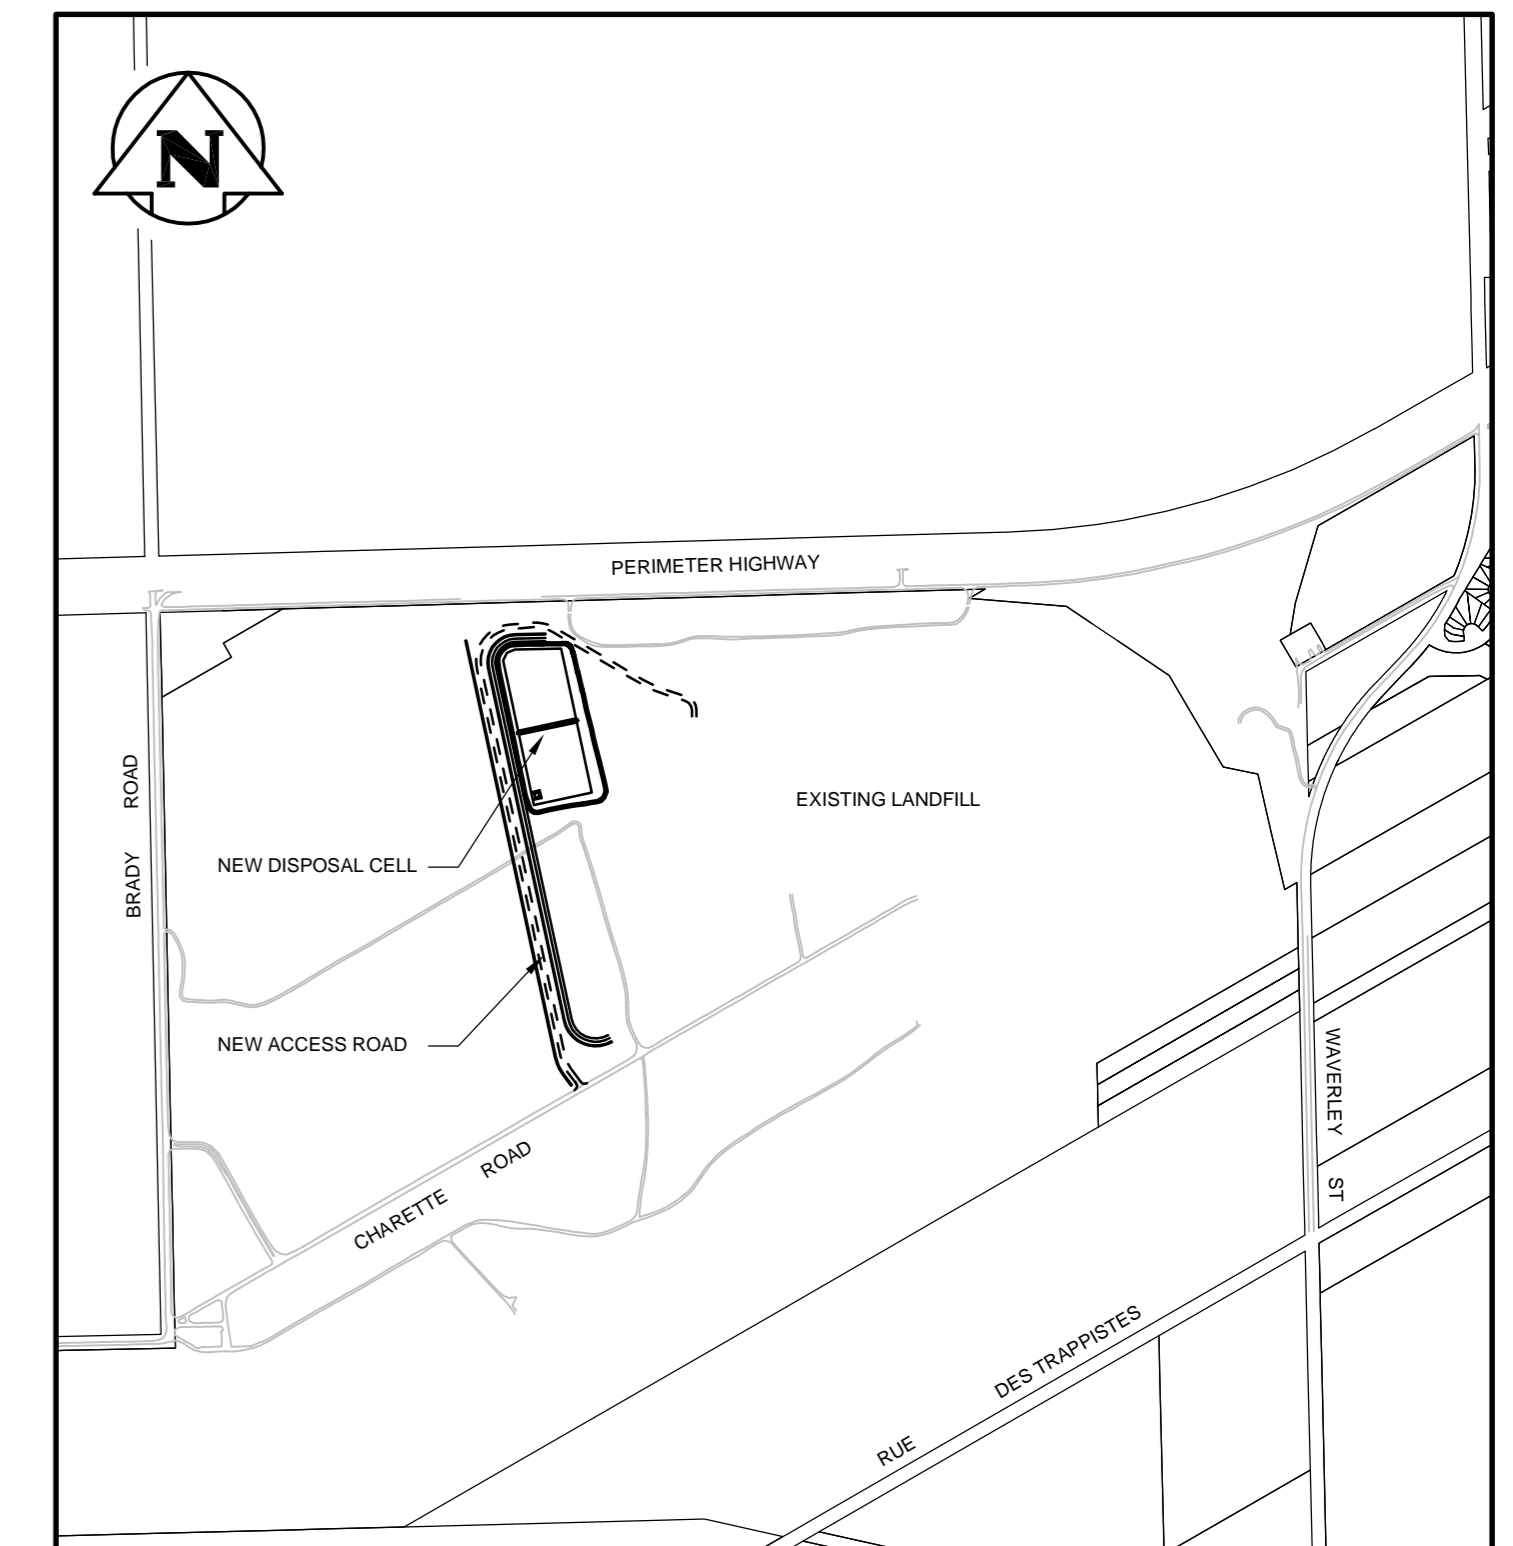

DRAWING INDEX

C1000	OVERALL SITE PLAN	C4001	NEW DISPOSAL CELL SITE PLAN
C2001	NEW PERIMETER LANDFILL ROAD CHARENTE ROAD TO STATION 2+70	C4002	DISPOSAL CELL DETAILS
C2002	NEW PERIMETER LANDFILL ROAD STATION 2+70 TO STATION 5+50	C4003	DISPOSAL CELL DETAILS
C2003	NEW PERIMETER LANDFILL ROAD STATION 5+50 TO STATION 8+30	C4004	DISPOSAL CELL DETAILS
C2004	NEW PERIMETER LANDFILL ROAD STATION 8+30 TO STATION 11+10	C4005	LEACHATE PIPE PLAN/PROFILE
C2005	NEW PERIMETER LANDFILL ROAD STATION 11+10 TO STATION 13+70	C4006	LEACHATE PIPE PLAN/PROFILE
C2006	NEW PERIMETER LANDFILL ROAD STATION 13+70 TO STATION 15+35	C4007	DISPOSAL CELL CROSS SECTIONS
C3001	NEW COLLECTOR DITCH STATION 7+34 TO STATION 9+80	C4008	DISPOSAL CELL CROSS SECTIONS
C3002	NEW COLLECTOR DITCH STATION 9+80 TO STATION 12+60	C4009	FILL DISTRIBUTION
C3003	NEW COLLECTOR DITCH STATION 12+60 TO STATION 15+40		
C3004	NEW COLLECTOR DITCH STATION 15+40 TO STATION 18+20		

