
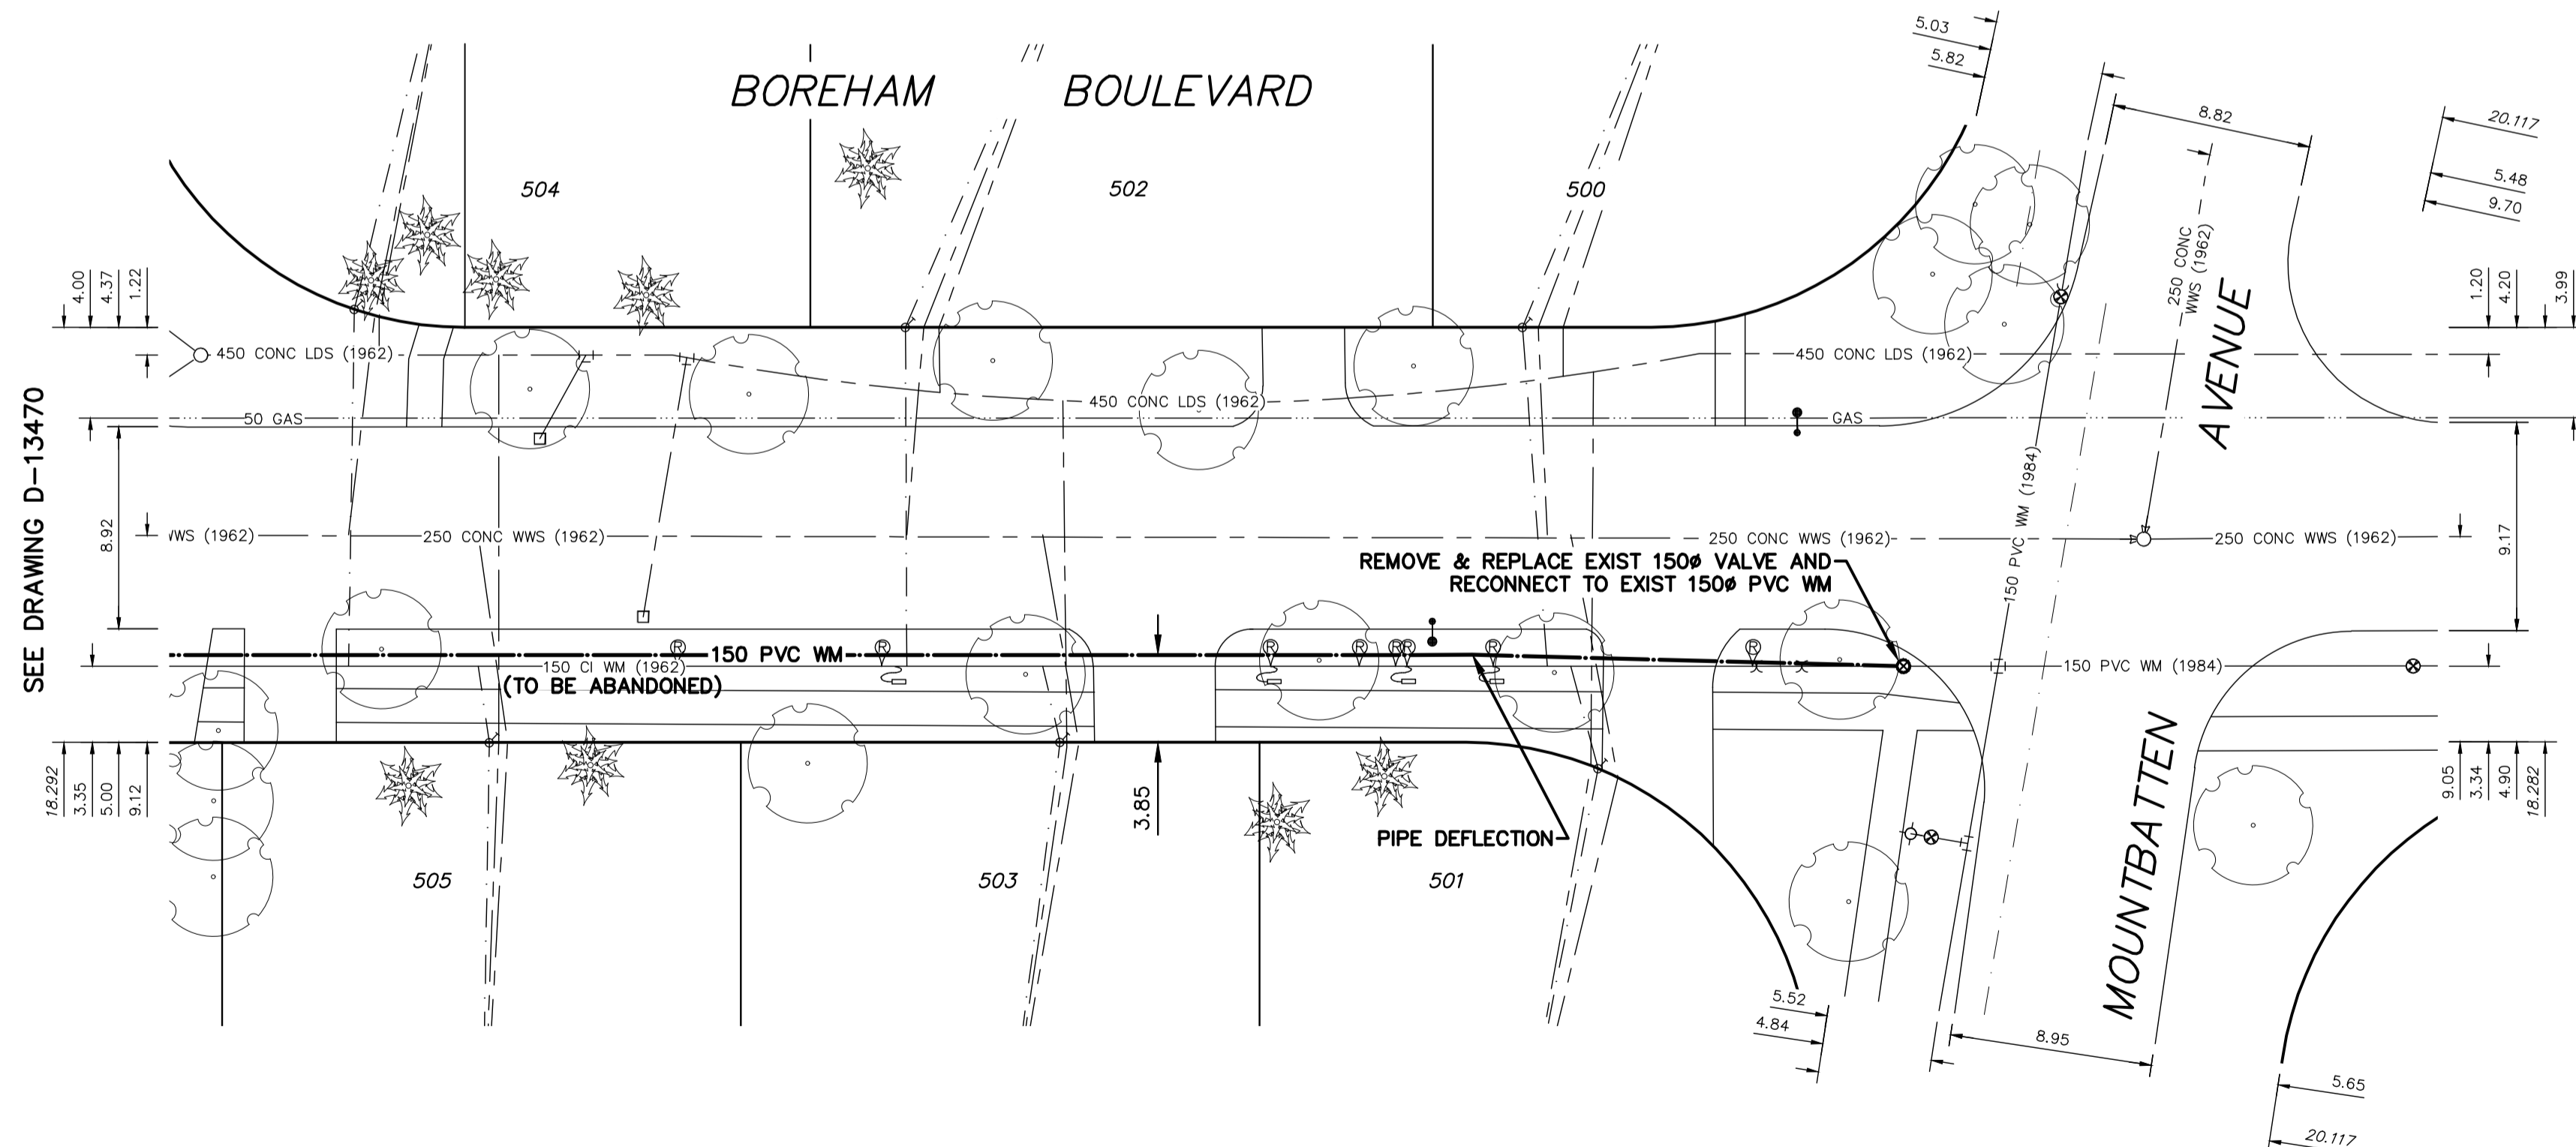



NOTE: CHAINAGES SHOWN ARE ALONG E. R. OF BOREHAM BLVD.

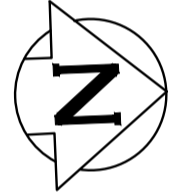

WATER SERVICE INFORMATION

ADDRESS	SIZE (mm) MATERIAL (STREET)	SIZE (mm) MATERIAL (PROP.)	SHORT & LONG MEASUREMENT	CORP. LOCATION	REMARKS
500 BOREHAM BLVD RESIDENTIAL	150 CI	20 COPPER	53' S/NHL 63' S/HYDT S/L MOUNTBATTEN	1321.9' S SW CR CUTHBERTSON	STOP LONG MEAS- 63 S/HYDT S/L MOUNTBATTEN
501 BOREHAM BLVD RESIDENTIAL	150 CI	UNKNOWN	18' SNL OF HOUSE	1308.4' S SE CR CUTHBERTSON	NONE
502 BOREHAM BLVD RESIDENTIAL	150 CI	UNKNOWN	41.5' SSL OF MOUNTBATTEN	1414.5' S SW CR CUTHBERTSON	NONE
503 BOREHAM BLVD RESIDENTIAL	150 CI	UNKNOWN	139' SSL MOUNTBATTEN	1444.5' S SW CR CUTHBERTSON	NONE
504 BOREHAM BLVD RESIDENTIAL	150 CI	UNKNOWN	23.5' S/NHL 118' SSL MOUNTBATTEN	1384.7' S SE CR CUTHBERTSON	NONE
505 BOREHAM BLVD RESIDENTIAL	150 CI	UNKNOWN	13' N S/L 220' SSL OF MOUNTBATTEN	1495.2' S SW CR CUTHBERTSON	NONE
505 BOREHAM BLVD RESIDENTIAL	150 CI	UNKNOWN	20' N/S H.L. 200.5' SSL MOUNTBATTEN	1466.3' S SE CR CUTHBERTSON	JUN 20/94: S/C REPLACED, DEC 15/94 TURNED OFF & ON IN ERROR S/B 507 BOREHAM

LEAD SERVICES TO BE RENEWED TO R. ALL OTHERS TO BE RECONNECTED

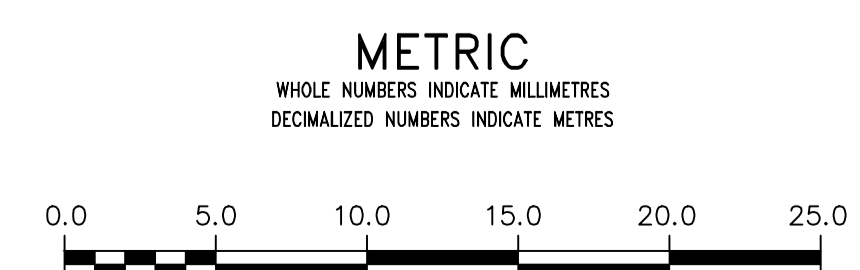

WARNING
 IF POWER EQUIPMENT OR EXPLOSIVES ARE TO BE USED FOR EXCAVATION ON THIS PROJECT THE CONTRACTOR MUST:
 1) NOTIFY THE GAS COMPANY OF THE PROPOSED LOCATION OF EXCAVATION.
 2) TAKE PRECAUTION TO AVOID DAMAGE TO GAS COMPANY INSTALLATIONS.
 SEE PROVINCIAL REGULATION 21072 FOR DETAILS

LOCATION APPROVED UNDERGROUND STRUCTURES
 SUPV. U/G STRUCTURES COMMITTEE DATE
 NOTE:
 LOCATION OF UNDERGROUND STRUCTURES AS SHOWN ARE BASED ON THE BEST INFORMATION AVAILABLE BUT NO GUARANTEE IS GIVEN THAT ALL EXISTING UTILITIES ARE SHOWN OR THAT THE GIVEN LOCATIONS ARE EXACT. CONFIRMATION OF EXISTENCE AND EXACT LOCATION OF ALL SERVICES MUST BE OBTAINED FROM THE INDIVIDUAL UTILITIES BEFORE PROCEEDING WITH CONSTRUCTION.

B.M. ELEV.

CONSTRUCTION COMPLETION DATE: YYYY MM DD

NO.	REVISIONS	DATE	BY
2	BID OPPORTUNITY 293-2014	MARCH/14	P.R.
1	DESIGN REVIEW W & W	MARCH/14	P.R.

WSP 1600 BUFFALO PLACE WINNIPEG, MB, R3T 6B8 PHONE: 204-477-6650 FAX: 204-474-2864 WWW.WSPGROUP.COM

DESIGNED BY	M.B.S.	CHECKED BY	S.M.
DRAWN BY	M.B.S.	APPROVED BY	I.McK.
SCALE:	HORIZONTAL 1:250 VERTICAL 1:50		
DATE	2014 03 25	RELEASED FOR CONSTRUCTION	S. COURNOYER, P. ENG
PLOT DATE:	2014 03 25	DATE	2014 03 21

ENGINEER'S SEAL

 CONSULTANT DRAWING NUMBER
 141-13425-00-07

THE CITY OF WINNIPEG
 WATER AND WASTE DEPARTMENT
 ENGINEERING DIVISION
 2014 WATER RENEWALS
BOREHAM BOULEVARD (E LEG)
 125M EEL OF LAIDLAW BOULEVARD TO THE WL OF MOUNTBATTEN AVENUE

SHEET 2 OF 2
 CITY DRAWING NUMBER
D-13471