


Jun 13, 2014 - 3:52pm  
 P:\514032-514032 - Consulting Services for 2014 Streets Maintenance Preservation Program\MMM.dwg\Diamond Grinding\514032-C-007-8\_BISHOP.dwg - tab:WB Bishop Grandin 1

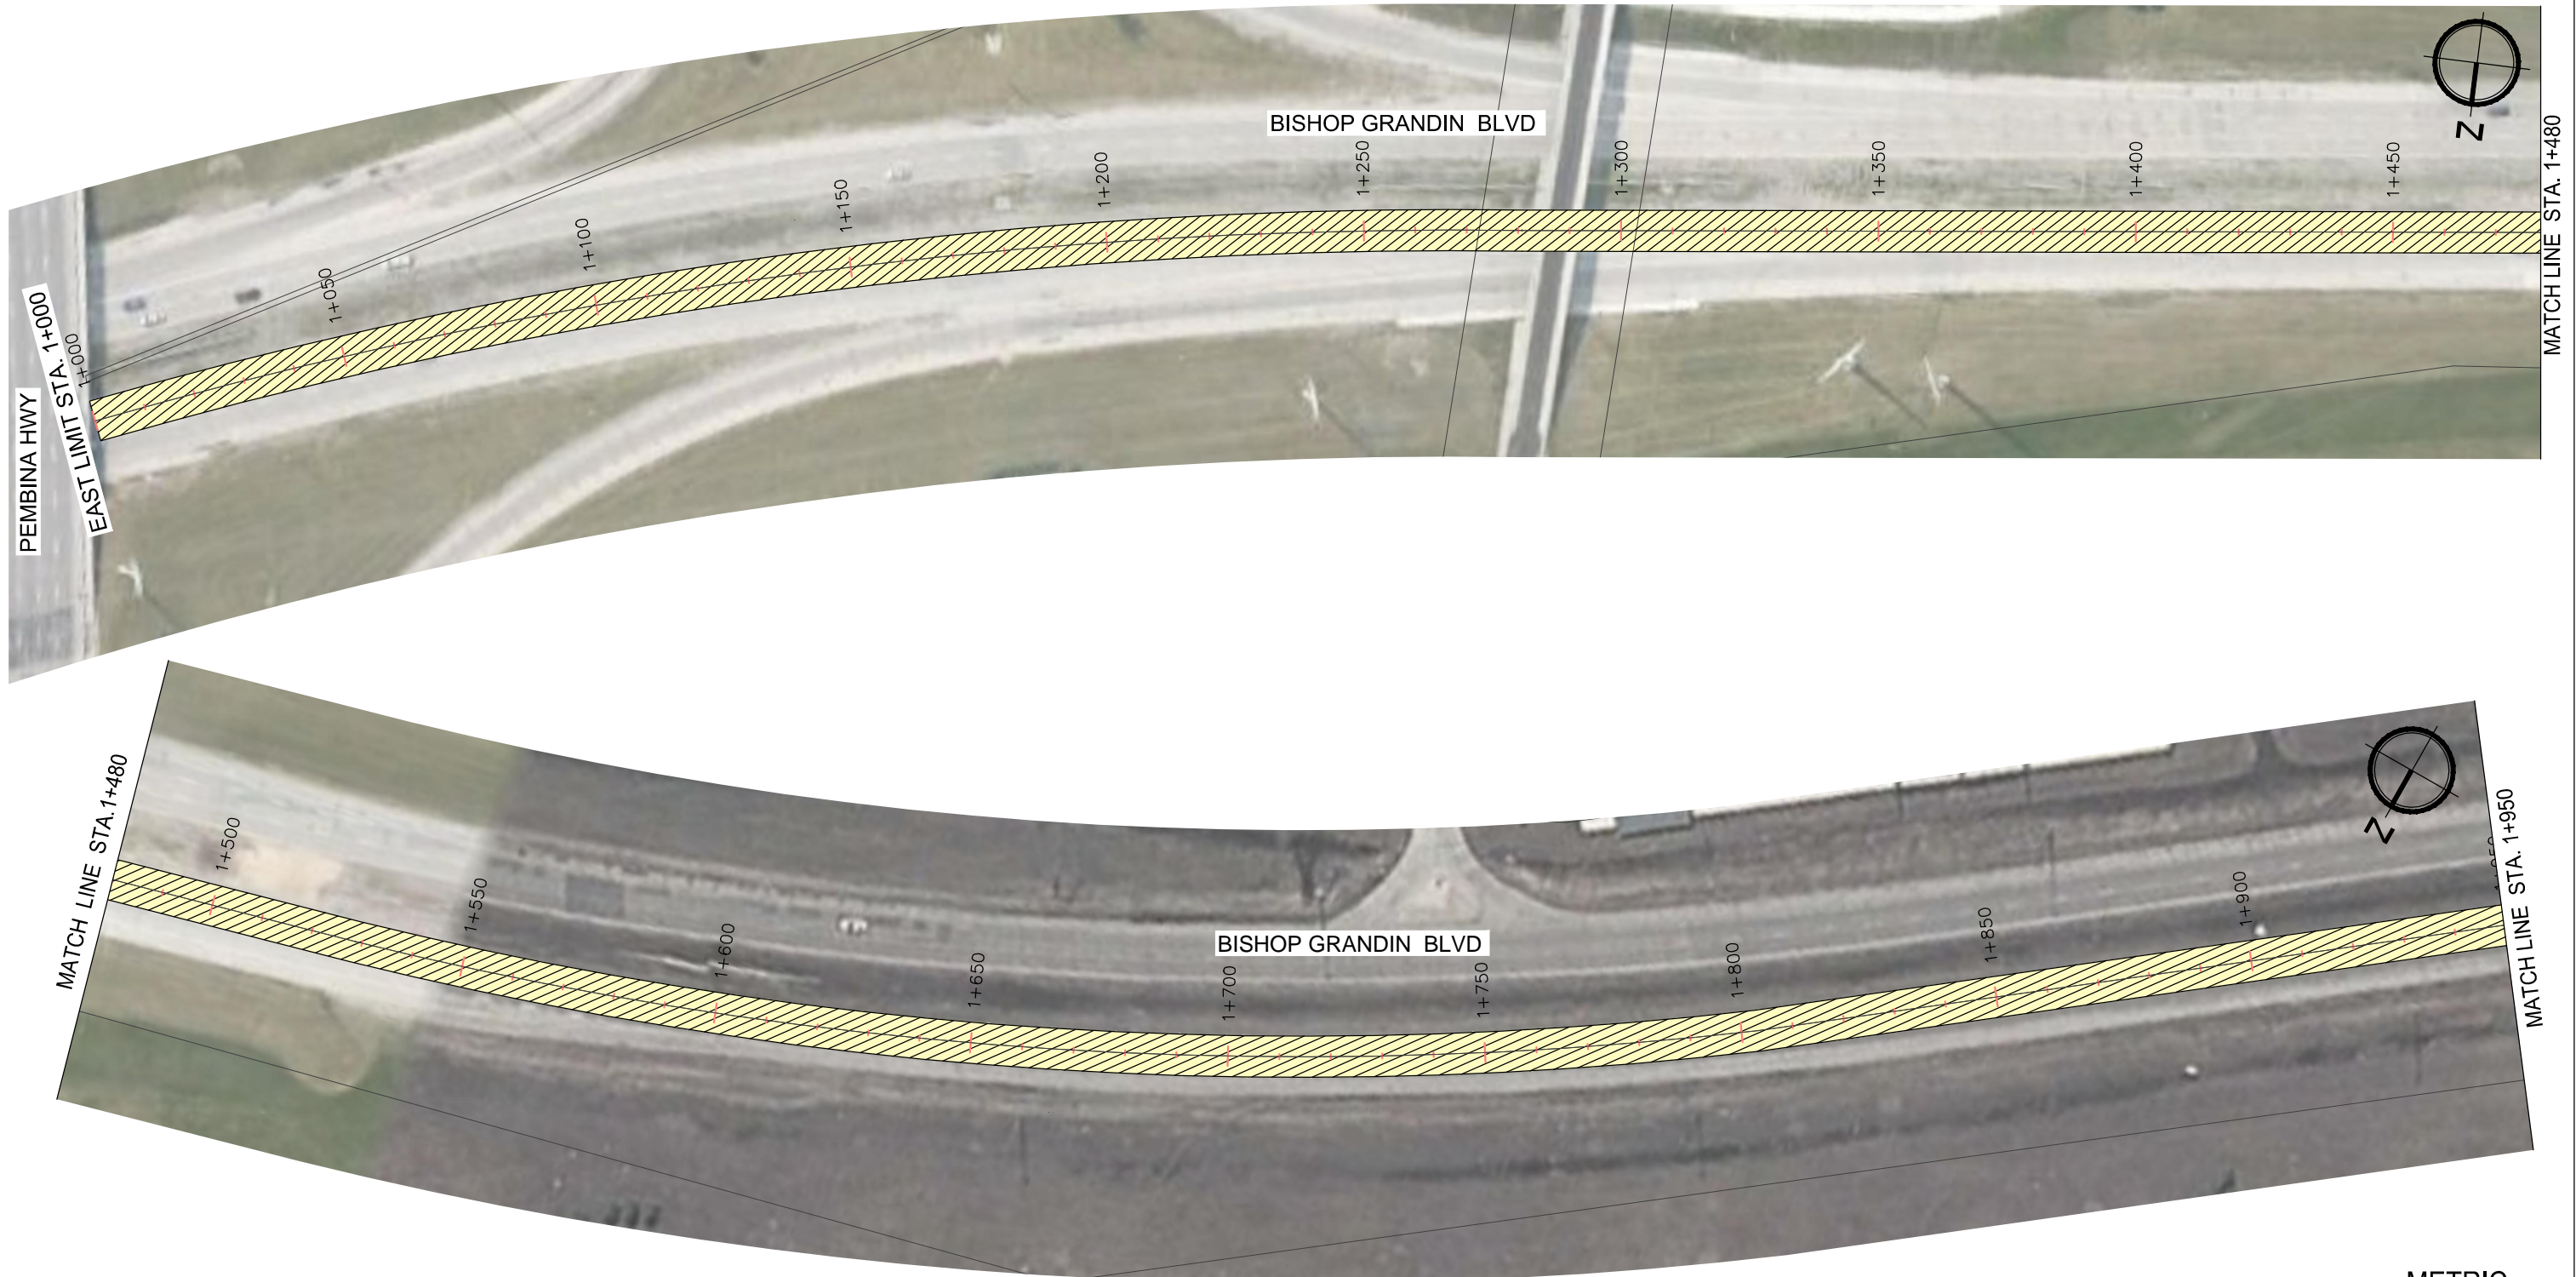

**LEGEND**  
 DIAMOND GRINDING


**NOTE:**  
 These design documents are prepared solely for the use by the party with whom the design professional has entered into a contract and there are no representations of any kind made by the design professional to any party with whom the design professional has not entered into a contract.

**LOCATIONS APPROVED UNDERGROUND STRUCTURES**


SIGNED BY:	DATE

LOCATION OF UNDERGROUND STRUCTURES AS SHOWN ARE BASED ON THE BEST INFORMATION AVAILABLE BUT NO GUARANTEE IS GIVEN THAT ALL EXISTING UTILITIES ARE SHOWN OR THAT THE GIVEN LOCATIONS ARE EXACT. CONFIRMATION OF EXISTENCE AND EXACT LOCATION OF ALL SERVICES MUST BE OBTAINED FROM THE INDIVIDUAL UTILITIES BEFORE PROCEEDING WITH CONSTRUCTION.


NO.	REVISIONS	DATE	BY
1	ISSUED FOR TENDER	14/05/28	VMM
0	ISSUED FOR REVIEW	14/04/16	VMM

 MMM Group Limited. Suite 111 - 93 Lombard Ave. Winnipeg, MB R3B 3B1 T. 204.943.3178 F. 204.943.4948 www.mmm.ca	
DESIGNED BY: B.Q.D.	CHECKED BY: V.M.M.
DRAWN BY: S.B.	APPROVED BY: V.M.M.
HOR. SCALE: 1:1250	RELEASED FOR CONSTRUCTION: DATE 14/05/28
VERTICAL: -	DATE: 14/05/28

ENGINEER'S SEAL



CONSULTANT ACAD DWG. NO.  
5514032-C-007

 **THE CITY OF WINNIPEG**  
 PUBLIC WORKS DEPARTMENT  
 STREETS MAINTENANCE DIVISION

2014 STREETS MAINTENANCE PRESERVATION PROGRAM  
**WB BISHOP GRANDIN BLVD**  
 FROM PEMBINA HWY OVERPASS TO WAVERLEY ST  
 STA. 1 +000 TO STA. 1+950  
 DIAMOND GRINDING

CITY DRAWING NUMBER  
SHEET 1 OF 5  
BID NO. 543-2014

**METRIC**  
 WHOLE NUMBERS INDICATE MILLIMETRES  
 DECIMALIZED NUMBERS INDICATE METRES



**APEGM**  
 Certificate of Authorization  
 MMM Group Limited  
 No. 4531 Date: -