




THE CITY OF WINNIPEG
PUBLIC WORKS DEPARTMENT
ENGINEERING DIVISION

2014 THIN BITUMINOUS OVERLAY (TBO) PROGRAM
CONTRACT 3

BID OPPORTUNITY No. 577-2014

DRAWING LIST

5514040-2014.3-14	CHOCHINOV AVENUE - RITCHIE STREET / DUNHAM STREET
5514040-2014.3-14	FOXWARREN DRIVE - BURNSIDE WAY / RITCHIE STREET
5514040-2014.3-14	ALTAMONT STREET - LEILA AVENUE / VERONA DRIVE
5514040-2014.3-14	YANOFSKY WAY - SWAILES AVENUE / BEECHER AVENUE
5514040-2014.3-15	MINNIGAFFE STREET - MACHRAY AVENUE / CHURCH AVENUE
5514040-2014.3-15	BANNERMAN AVENUE - POWERS STREET / SALTER STREET
5514040-2014.3-15	ABERDEEN AVENUE - SINCLAIR STREET / ARLINGTON STREET
5514040-2014.3-15	REDWOOD AVENUE - PARR STREET / ARLINGTON STREET
5514040-2014.3-16	MANLEY AVENUE - KING EDWARD STREET / BENTLEY STREET
5514040-2014.3-16	HECKLA AVENUE - PARK LANE AVENUE/ KEEWATIN STREET
5514040-2014.3-16	DUFFERIN AVENUE - ARLINGTON STREET / PARR STREET
5514040-2014.3-16	McGREGOR STREET - DUFFERIN AVENUE / JARVIS AVENUE
5514040-2014.3-17	PACIFIC AVENUE - KING STREET / MAIN STREET
5514040-2014.3-17	LOMBARD AVENUE - WESTBROOK STREET / MILL STREET
5514040-2014.3-17	ST. MATTHEWS AVENUE - MARYLAND STREET / TORONTO STREET
5514040-2014.3-17	BEAVERBEND CRESCENT - WHYTEWOLD ROAD / WHYTEWOLD ROAD
5514040-2014.3-18	ALLARD AVENUE - BEDSON STREET / TWAIN DRIVE
5514040-2014.3-18	SANSOME AVENUE - BEDSON STREET / WEST END
5514040-2014.3-18	SHAKESPEARE BAY - BEDSON STREET / BEDSON STREET
5514040-2014.3-18	AINSLIE STREET - #252 AINSLIE STREET / PORTAGE AVENUE
5514040-2014.3-19	SHARP AVENUE - PORTAGE AVENUE / LODGE AVENUE
5514040-2014.3-19	COLLEGIATE STREET - PORTAGE AVENUE / ASSINIBOINE AVENUE
5514040-2014.3-19	McCALLUM CRESCENT - ELMVALE CRESCENT / ELMVALE CRESCENT
5514040-2014.3-19	MAYFIELD CRESCENT - BEIKO AVENUE / ELDRIDGE AVENUE
5514040-2014.3-20	MAYFIELD CRESCENT - ELMHURST ROAD / ELDRIDGE AVENUE
5514040-2014.3-20	CLARENCE AVENUE - WAVERLEY STREET / HAMELIN STREET

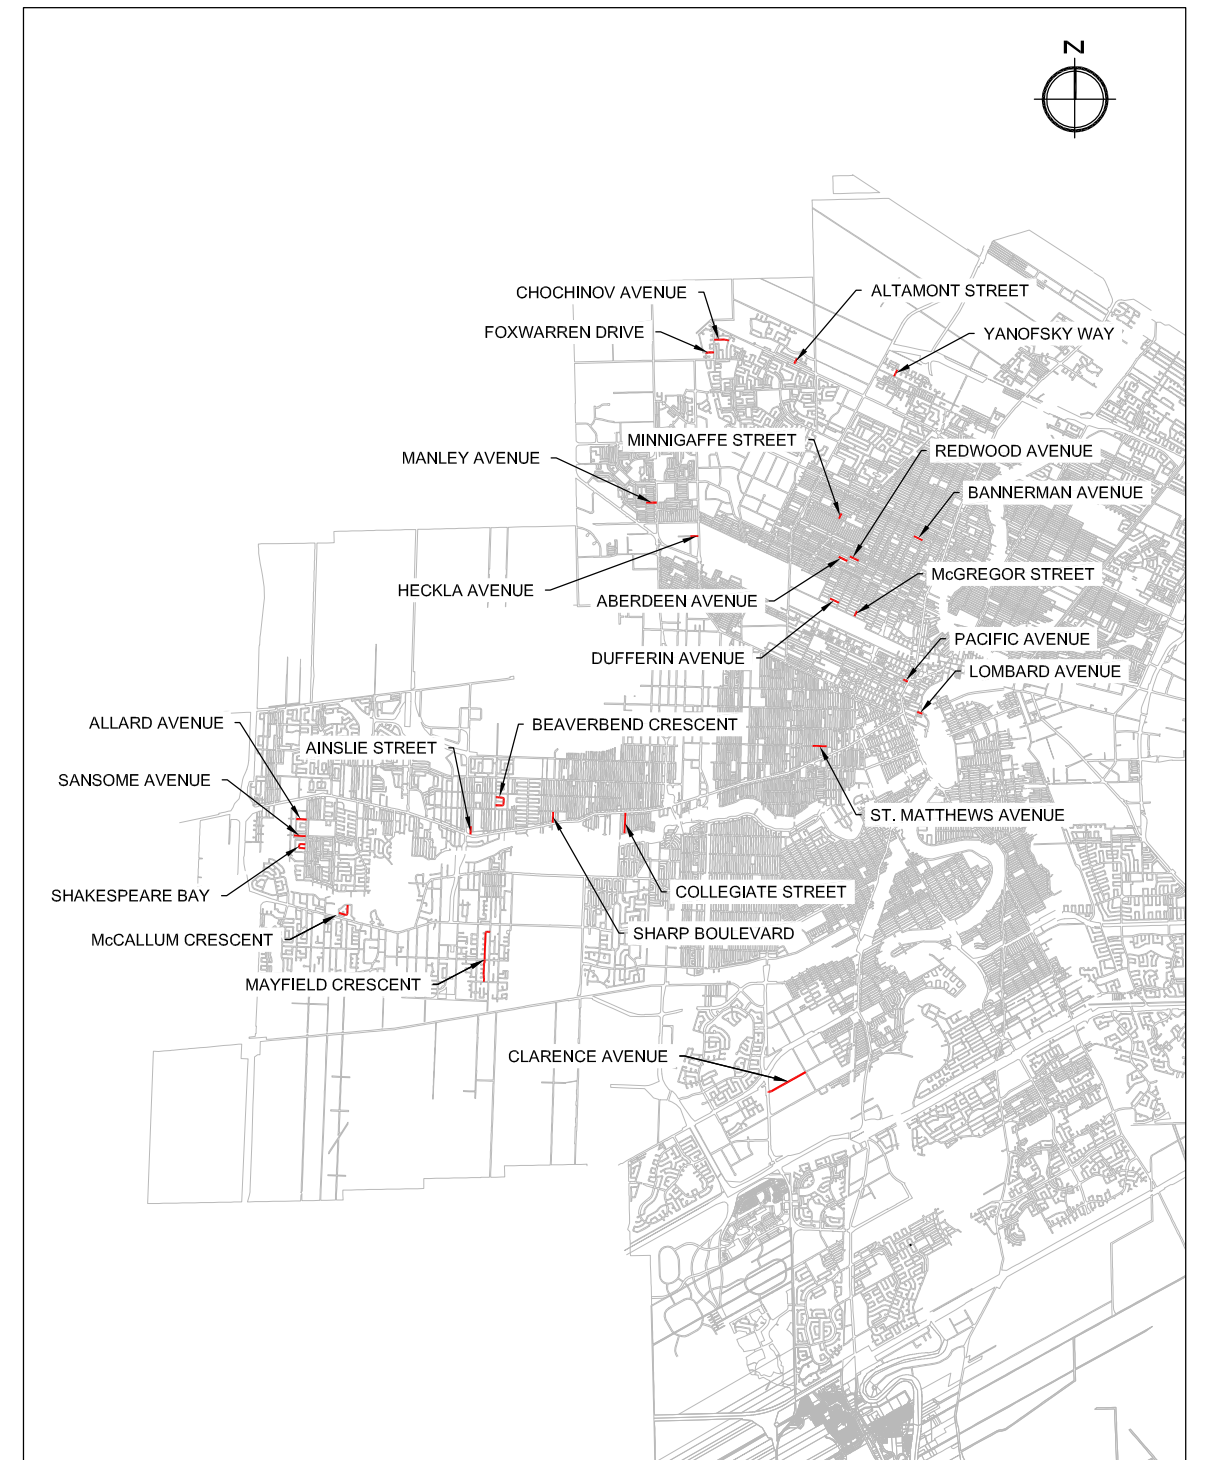

LOCATION PLAN



MMM Group Limited
Suite 111 - 93 Lombard Ave.
Winnipeg, MB R3B 3B1
t. 204.943.3178
f. 204.943.4948
www.mmgrouplimited.com

RELEASED FOR CONSTRUCTION BY:

BRENT KELLETT, CET

DATE