




CHARLESON ENGINEERING LTD.
 101-1200 Pembina Hwy.
 WINNIPEG, MANITOBA
 TEL. (204) 895-1474

CHAMPLAIN
 COMMUNITY CENTRE
 PARKS, CITY OF WINNIPEG

SCALE: AS SHOWN
 DESIGNED BY: D.C.
 DATE: JUNE, 2014
 DRAWN BY: LDM

SHEET: CH-S-02

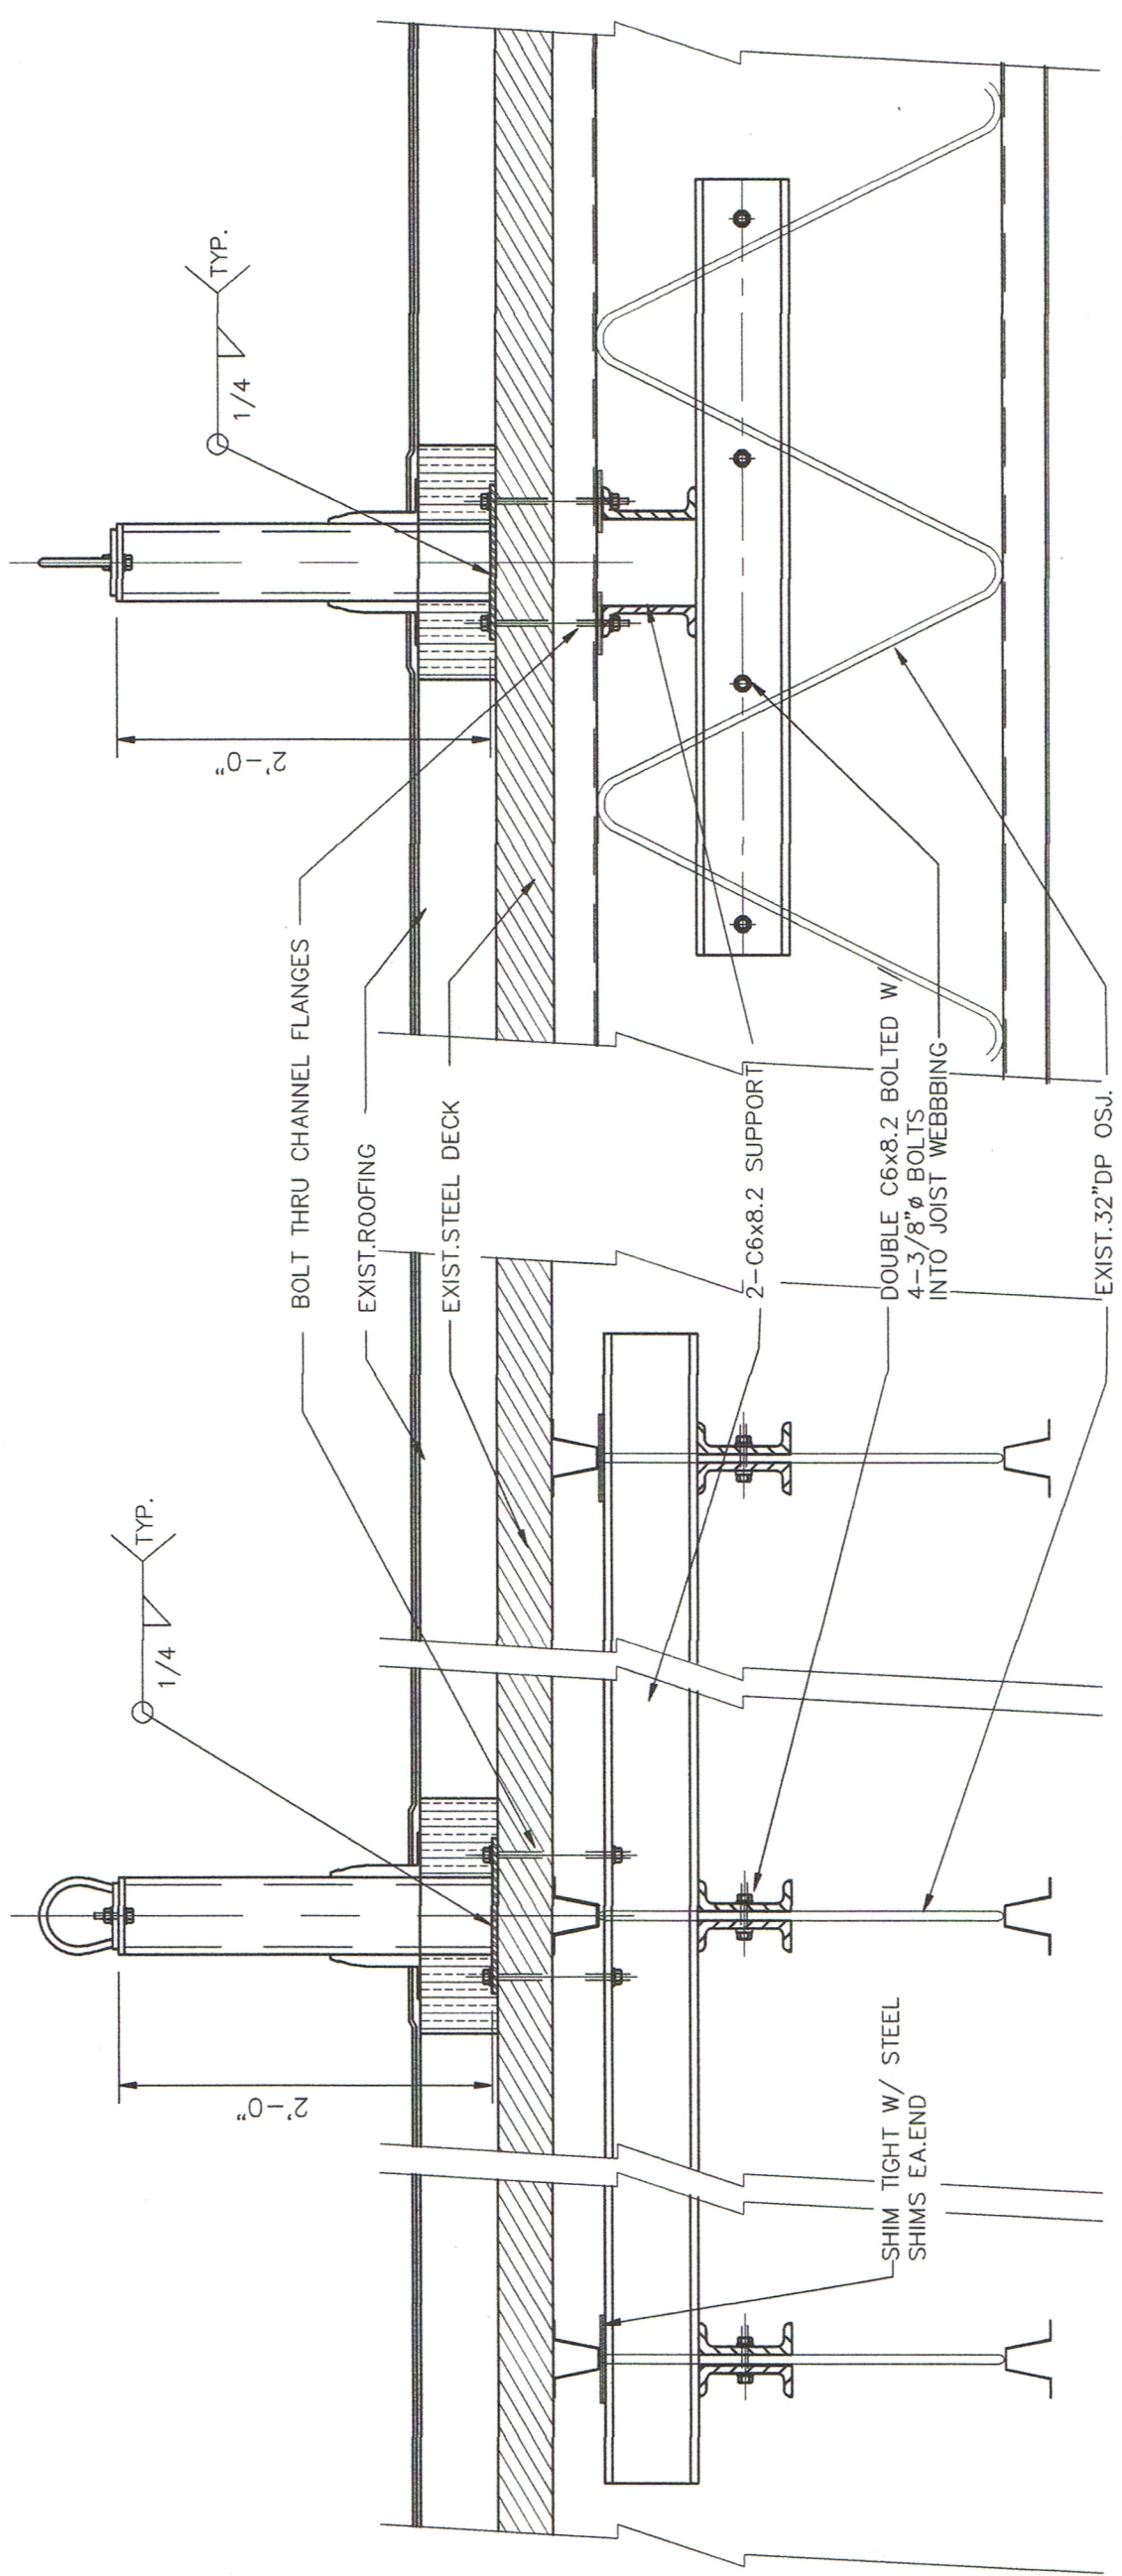

STEEL TRUSS SECTION

TRUSS CROSS SECTION

TYPICAL ANCHOR CONNECTIONS
 SCALE: 1"=1'-0"