


- CONSTRUCTION NOTES:**
1. LOCATION OF ALL SEWER AND WATER LINES TO BE CONFIRMED IN THE FIELD.
  2. SEWER AND WATER SERVICES SHOWN ON DRAWINGS ARE APPROXIMATE ONLY.
  3. INSTALL NEW SEWER AND CATCHBASIN LEADS BY TRENCHLESS METHODS, UNLESS NOTED OTHERWISE.
  4. CATCHBASIN LEAD RISERS TO BE TYPE 'B' (SD-015).

- GENERAL NOTES:**
1. CHAINAGE IS ALONG NORTH LIMIT OF ST MATTHEWS AVE.
  2. STATION 0+300 = WEST LIMIT OF KING EDWARD STREET.
  3. SEE SPECIFICATIONS FOR DETAILED TEST HOLE INFORMATION.

**APEGM**  
Certificate of Authorization  
TETRA TECH WEI Inc.  
No. 5313 Date: April 30, 2015

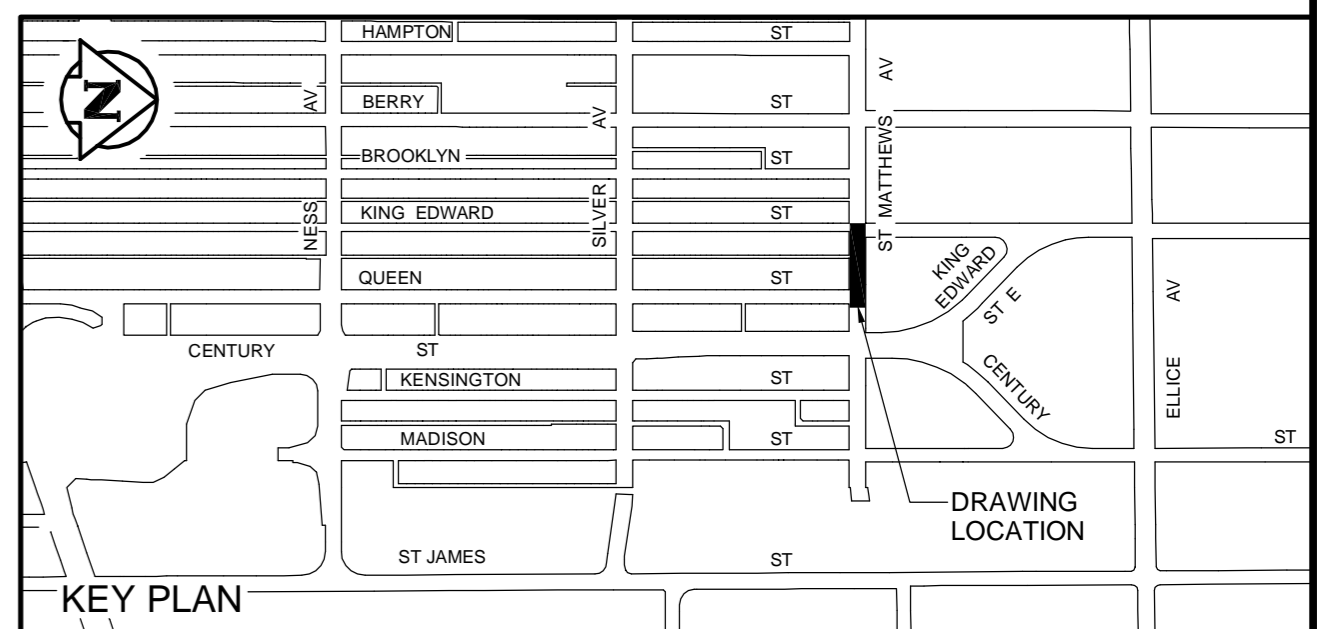

**WARNING**  
IF POWER EQUIPMENT OR EXPLOSIVES ARE TO BE USED FOR EXCAVATION ON THIS PROJECT THE CONTRACTOR MUST:  
1. NOTIFY THE GAS COMPANY OF THE PROPOSED LOCATION OF EXCAVATION.  
2. TAKE PRECAUTION TO AVOID DAMAGE TO GAS COMPANY INSTALLATIONS. SEE PROVINCIAL REGULATION 140/92 FOR DETAILS.

EXISTING	LEGEND-PLAN	PROPOSED	EXISTING	LEGEND-PLAN	PROPOSED	EXISTING	LEGEND-PLAN	PROPOSED
150 WM	WATERMAIN	150 WM	BEND	ANCHOR	LOCATION APPROVED UNDERGROUND STRUCTURES	B.M. CITY OF WINNIPEG 38-022		
400 FM	FEEDERMAIN	400 FM	TEE	TREE	SUPV. U/G STRUCTURES COMMITTEE	ELEV. 234.744m		
300 LDS	LAND DRAINAGE SEWER	300 LDS	CURB STOP	LEGAL DIMENSION	DATE			
250 WWS	WASTEWATER SEWER	250 WWS	PLUG	SURVEY BAR	NOTE:			
300 CS	COMBINED SEWER	300 CS	MANHOLE	TRAFFIC SIGNAL	LOCATION OF UNDERGROUND STRUCTURES AS SHOWN ARE BASED ON THE BEST INFORMATION AVAILABLE. BUT NO GUARANTEE IS GIVEN THAT ALL EXISTING UTILITIES ARE EXACT. CONFIRMATION OF EXISTENCE AND EXACT LOCATION OF ALL SERVICES MUST BE OBTAINED FROM THE INDIVIDUAL UTILITIES BEFORE PROCEEDING WITH CONSTRUCTION.			DESIGNED BY GWC
200 FCM	FORCEMAIN	200 FCM	CATCHBASIN	GAS				CHECKED BY KJM
	JUNCTIONS		CURB INLET	HYDRO				DRAWN BY NL
	HYDRANT		HYDRO POLE	MTS				APPROVED BY GS
	VALVE		LIGHT STANDARD	CURB				RELEASED FOR CONSTRUCTION
	REDUCER							DATE 10-11-14

NO.	REVISIONS	DATE	BY
01	ISSUED FOR TENDER	14.10.16	KJM
00	ISSUED FOR APPROVAL	14.10.15	KJM

DESIGNED BY GWC	CHECKED BY KJM
DRAWN BY NL	APPROVED BY GS
HOR. SCALE: 1 : 250	RELEASED FOR CONSTRUCTION
VERTICAL: 1 : 50	DATE 10-11-14

CONSULTANT DRAWING NO.  
1000120300-DWG-C0144

**THE CITY OF WINNIPEG**  
WATER AND WASTE DEPARTMENT

FERRY ROAD AND RIVERBEND  
COMBINED SEWER RELIEF WORKS  
CONTRACT 4  
ST MATTHEWS AVENUE  
KING EDWARD STREET  
TO 7m EAST OF QUEEN STREET

CITY DRAWING NUMBER  
LD-7374  
SHEET 1 OF 9  
C0401