
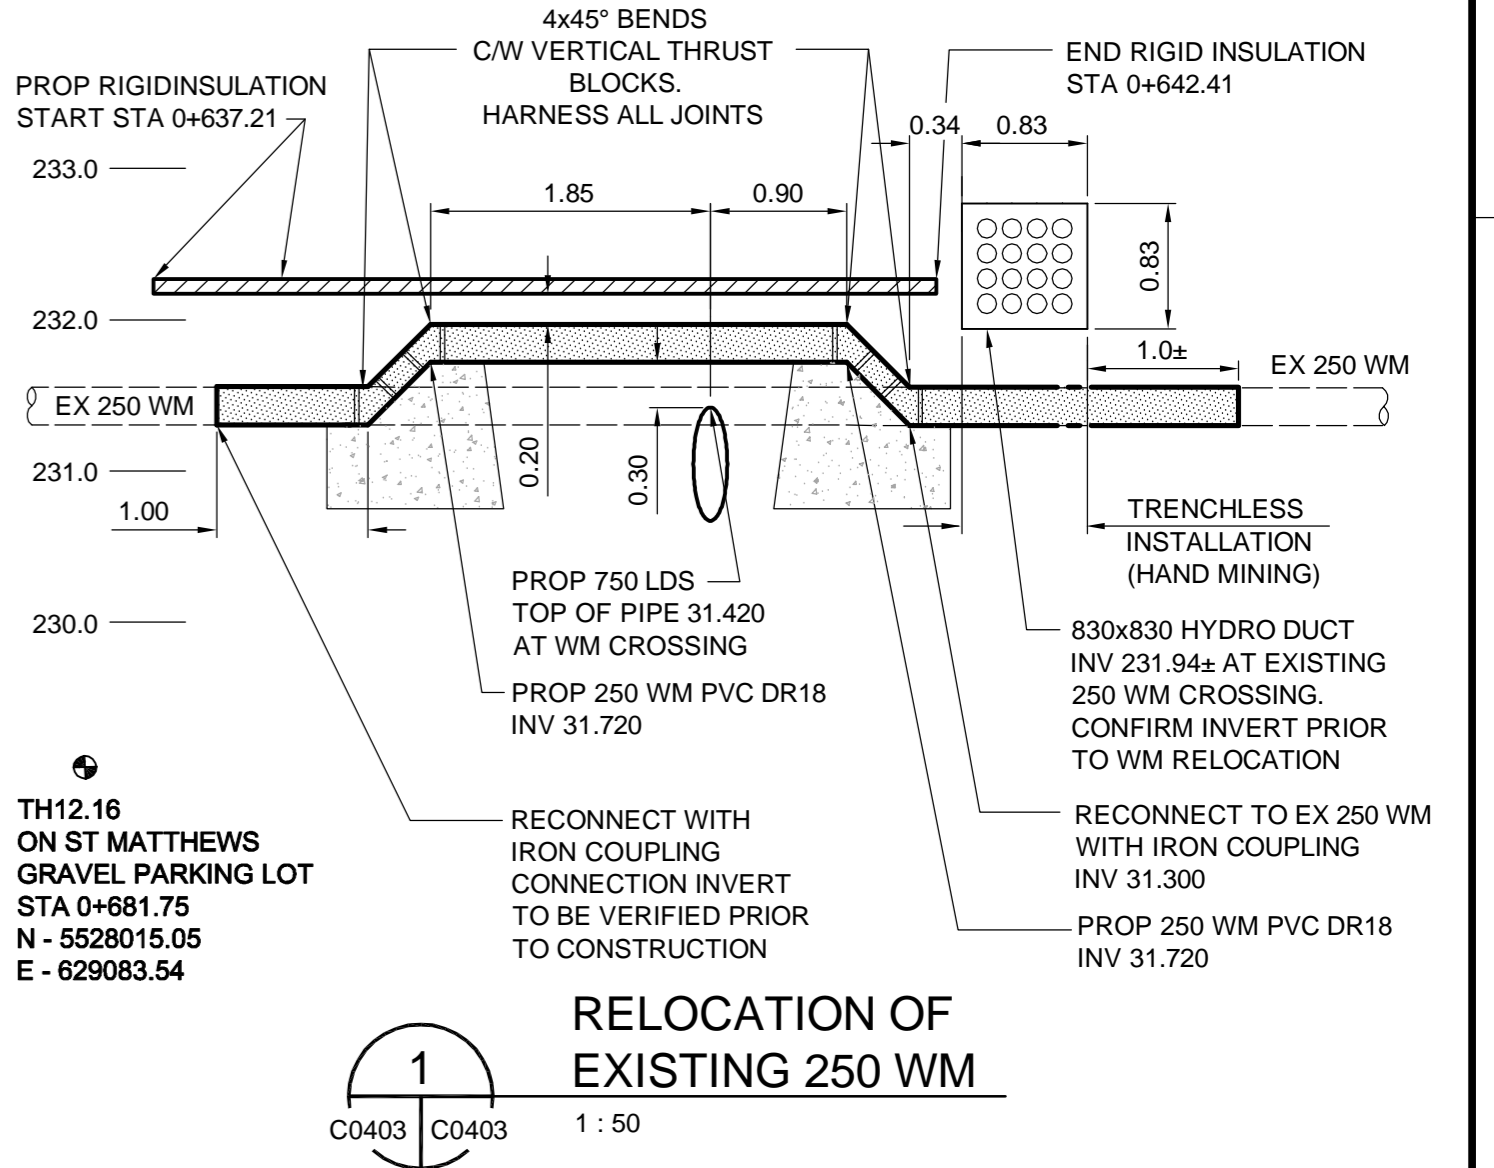


- CONSTRUCTION NOTES:**
1. LOCATION OF ALL SEWER AND WATER LINES TO BE CONFIRMED IN THE FIELD.
  2. SEWER AND WATER SERVICES SHOWN ON DRAWINGS ARE APPROXIMATE ONLY.
  3. INSTALL NEW SEWER AND CATCHBASIN LEADS BY TRENCHLESS METHODS, UNLESS NOTED OTHERWISE.
  4. CATCHBASIN LEAD RISERS TO BE TYPE 'B' (SD-015).
- GENERAL NOTES:**
1. CHAINAGE IS ALONG NORTH LIMIT OF ST MATTHEWS AVE.
  2. STATION 0+300 = WEST LIMIT OF KING EDWARD STREET.
  3. SEE SPECIFICATIONS FOR DETAILED TEST HOLE INFORMATION.

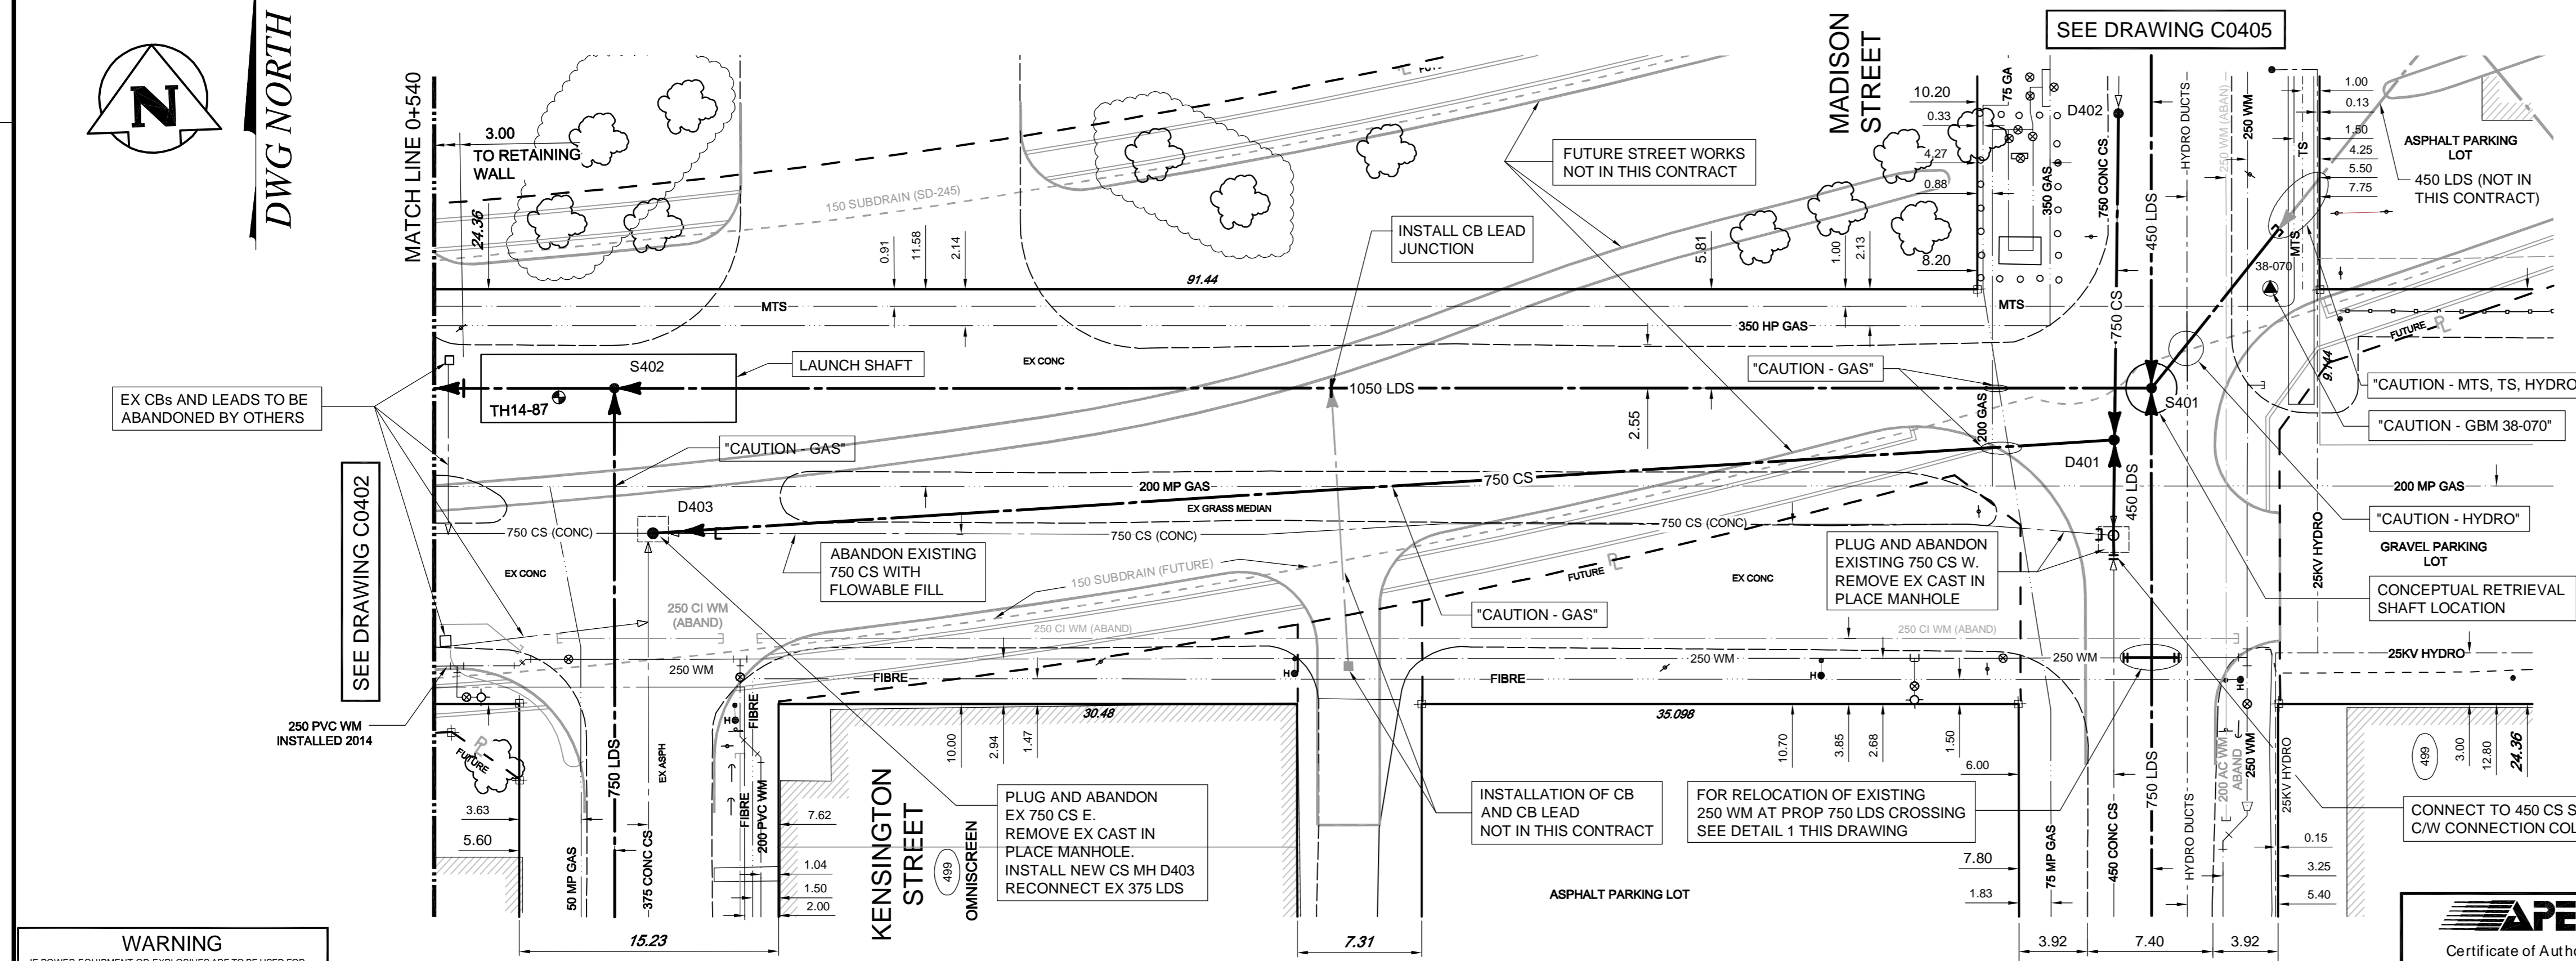


**WARNING**  
 IF POWER EQUIPMENT OR EXPLOSIVES ARE TO BE USED FOR EXCAVATION ON THIS PROJECT THE CONTRACTOR MUST:  
 1. NOTIFY THE GAS COMPANY OF THE PROPOSED LOCATION OF EXCAVATION.  
 2. TAKE PRECAUTION TO AVOID DAMAGE TO GAS COMPANY INSTALLATIONS. SEE PROVINCIAL REGULATION 140/92 FOR DETAILS.

EXISTING	LEGEND-PLAN	PROPOSED	EXISTING	LEGEND-PLAN	PROPOSED	EXISTING	LEGEND-PLAN	PROPOSED
150 WM	WATERMAIN	150 WM	BEND	BEND	ANCHOR	LOCATION APPROVED UNDERGROUND STRUCTURES		
400 FM	FEEDERMAIN	400 FM	TEE	TEE	TREE			
300 LDS	LAND DRAINAGE SEWER	300 LDS	CURB STOP	CURB STOP	LEGAL DIMENSION			
250 WWS	WASTEWATER SEWER	250 WWS	PLUG	PLUG	SURVEY BAR			
300 CS	COMBINED SEWER	300 CS	MANHOLE	MANHOLE	TRAFFIC SIGNAL			
200 FCM	FORCEMAIN	200 FCM	CATCHBASIN	CATCHBASIN	GAS			
	JUNCTIONS		CURB INLET	CURB INLET	HYDRO			
	HYDRANT		ADDRESS	ADDRESS	MTS			
	VALVE		HYDRO POLE	HYDRO POLE	SIDEWALK			
	REDUCER		LIGHT STANDARD	LIGHT STANDARD	CURB			

NO.	REVISIONS	DATE	BY
01	ISSUED FOR TENDER	14.10.16	KJM
00	ISSUED FOR APPROVAL	14.10.15	KJM

**TETRA TECH**  
 Certificate of Authorization  
 TETRA TECH WEI Inc.  
 No. 5313 Date: April 30, 2015

DESIGNED BY: GWC  
 CHECKED BY: KJM  
 DRAWN BY: NL  
 APPROVED BY: GS  
 HOR. SCALE: 1:250  
 VERTICAL: 1:50  
 RELEASED FOR CONSTRUCTION  
 DATE 10-11-14

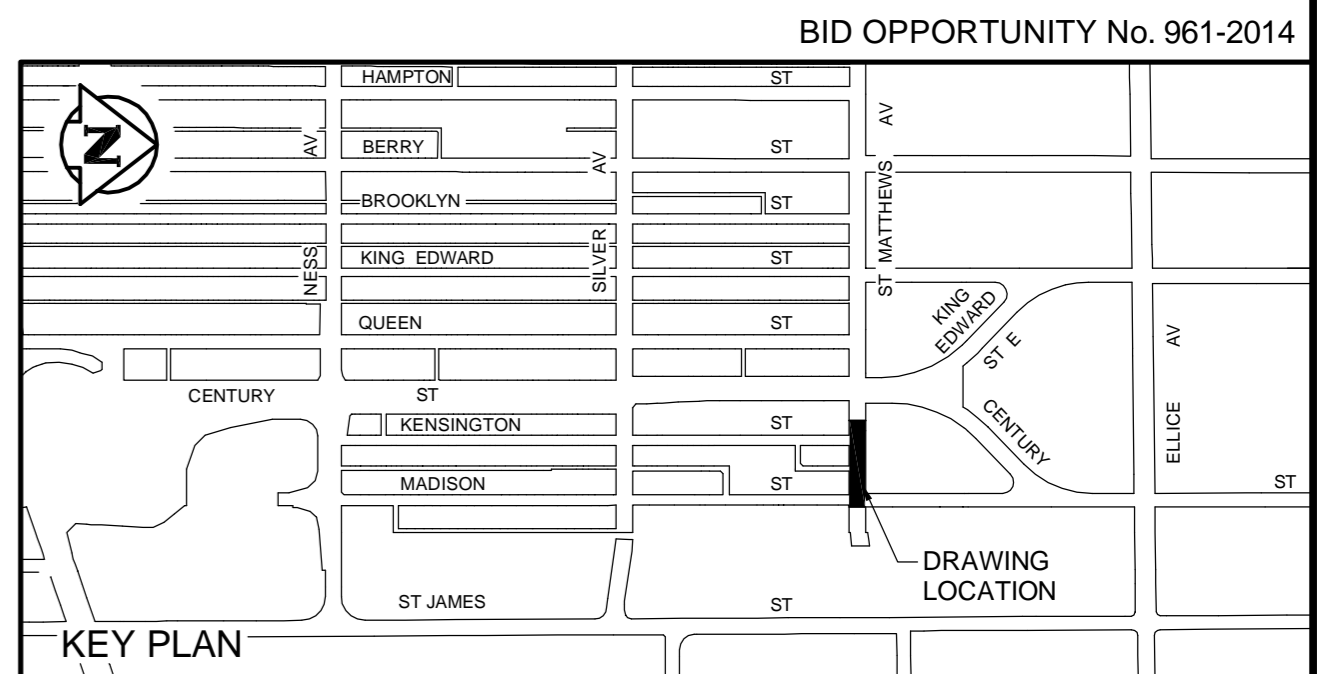

**THE CITY OF WINNIPEG**  
 WATER AND WASTE DEPARTMENT

FERRY ROAD AND RIVERBEND  
 COMBINED SEWER RELIEF WORKS  
 CONTRACT 4  
 ST MATTHEWS AVENUE  
 5m WEST OF KENSINGTON STREET  
 TO MADISON STREET

CITY DRAWING NUMBER: 10878  
 SHEET: 3 OF 9  
 C0403