
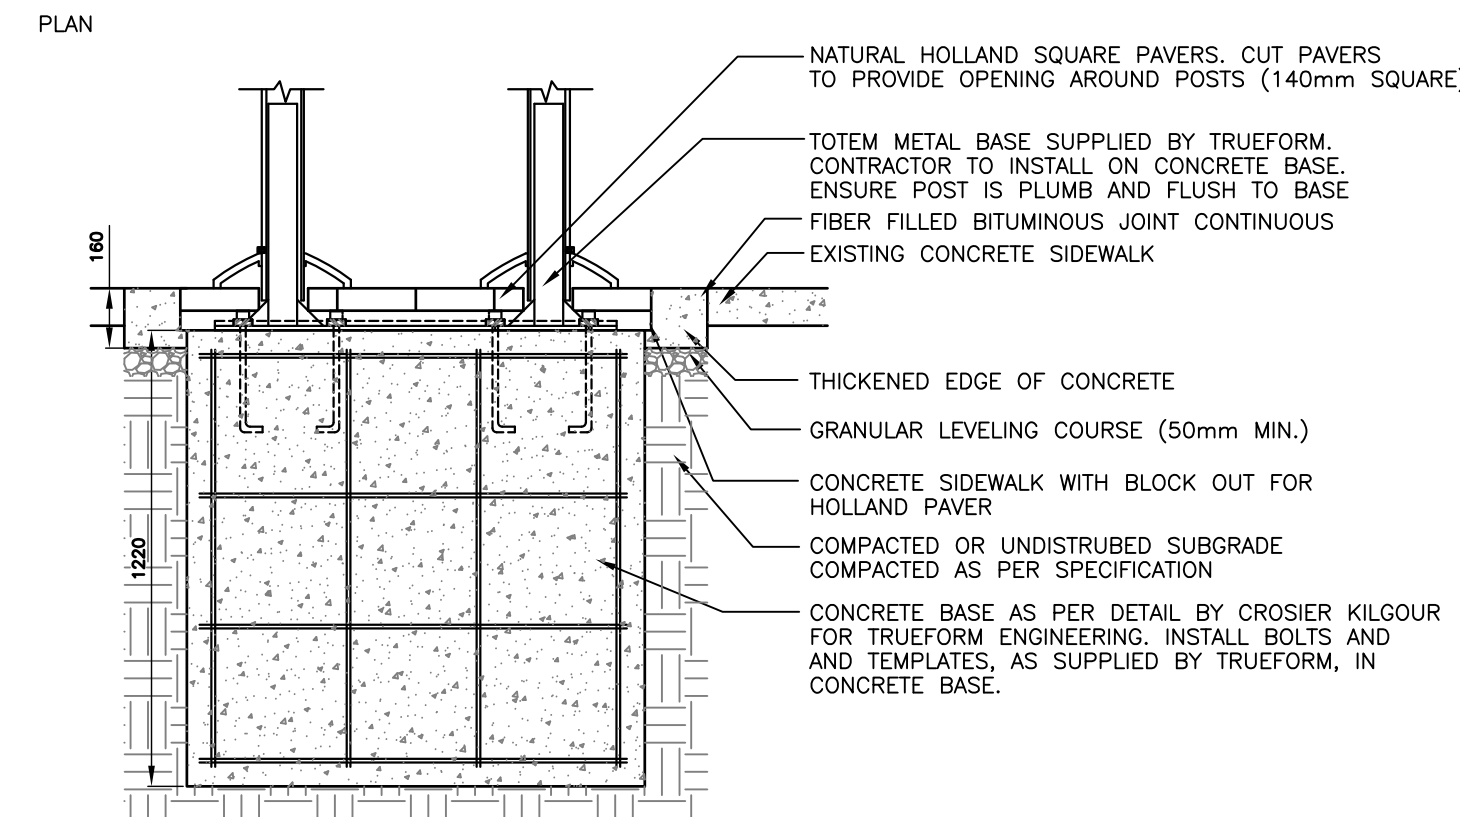



**1 BUS STOP FLAG BASE WITH CONCRETE SIDEWALK & UNIT PAVER INSERT**

L1 N.T.S.

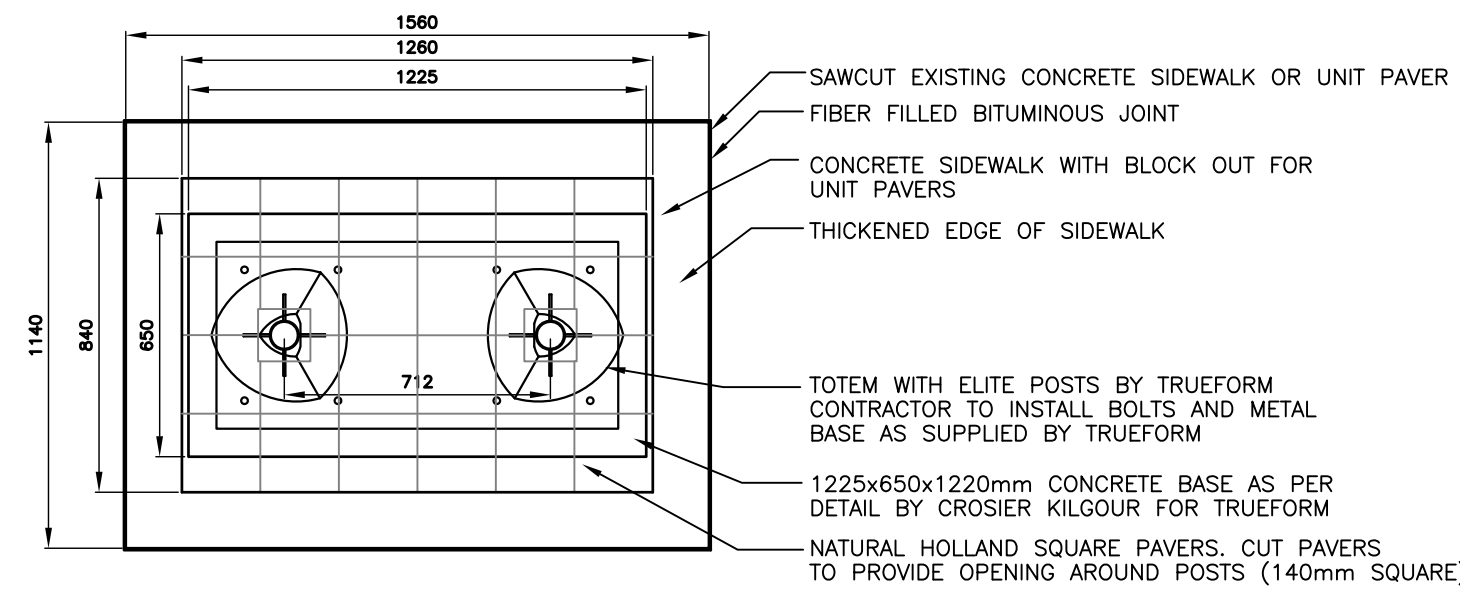


**2 TOTEM BASE IN CONCRETE SIDEWALK**

L1 N.T.S.

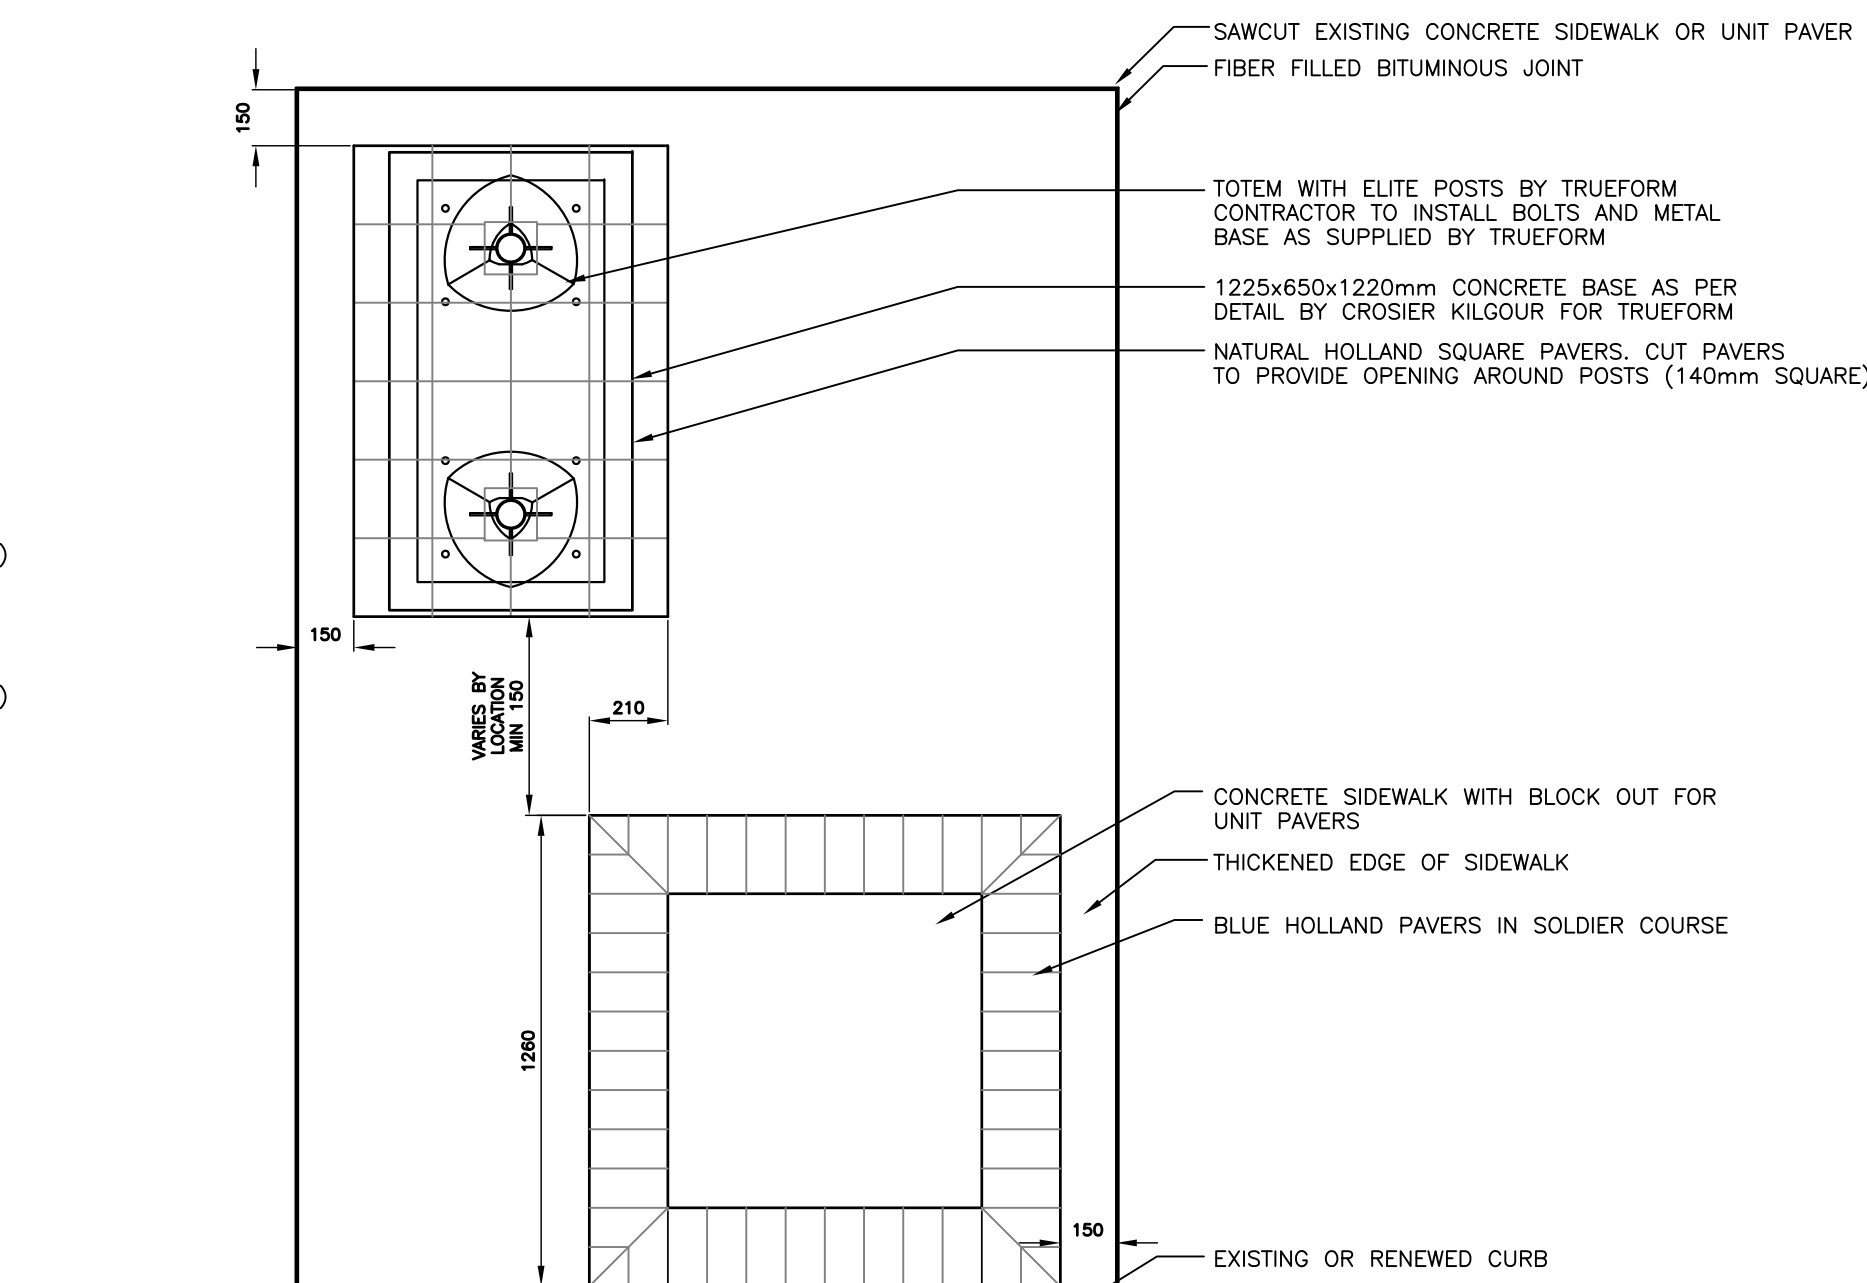

PLAN WITH UNIT PAVER SQUARE

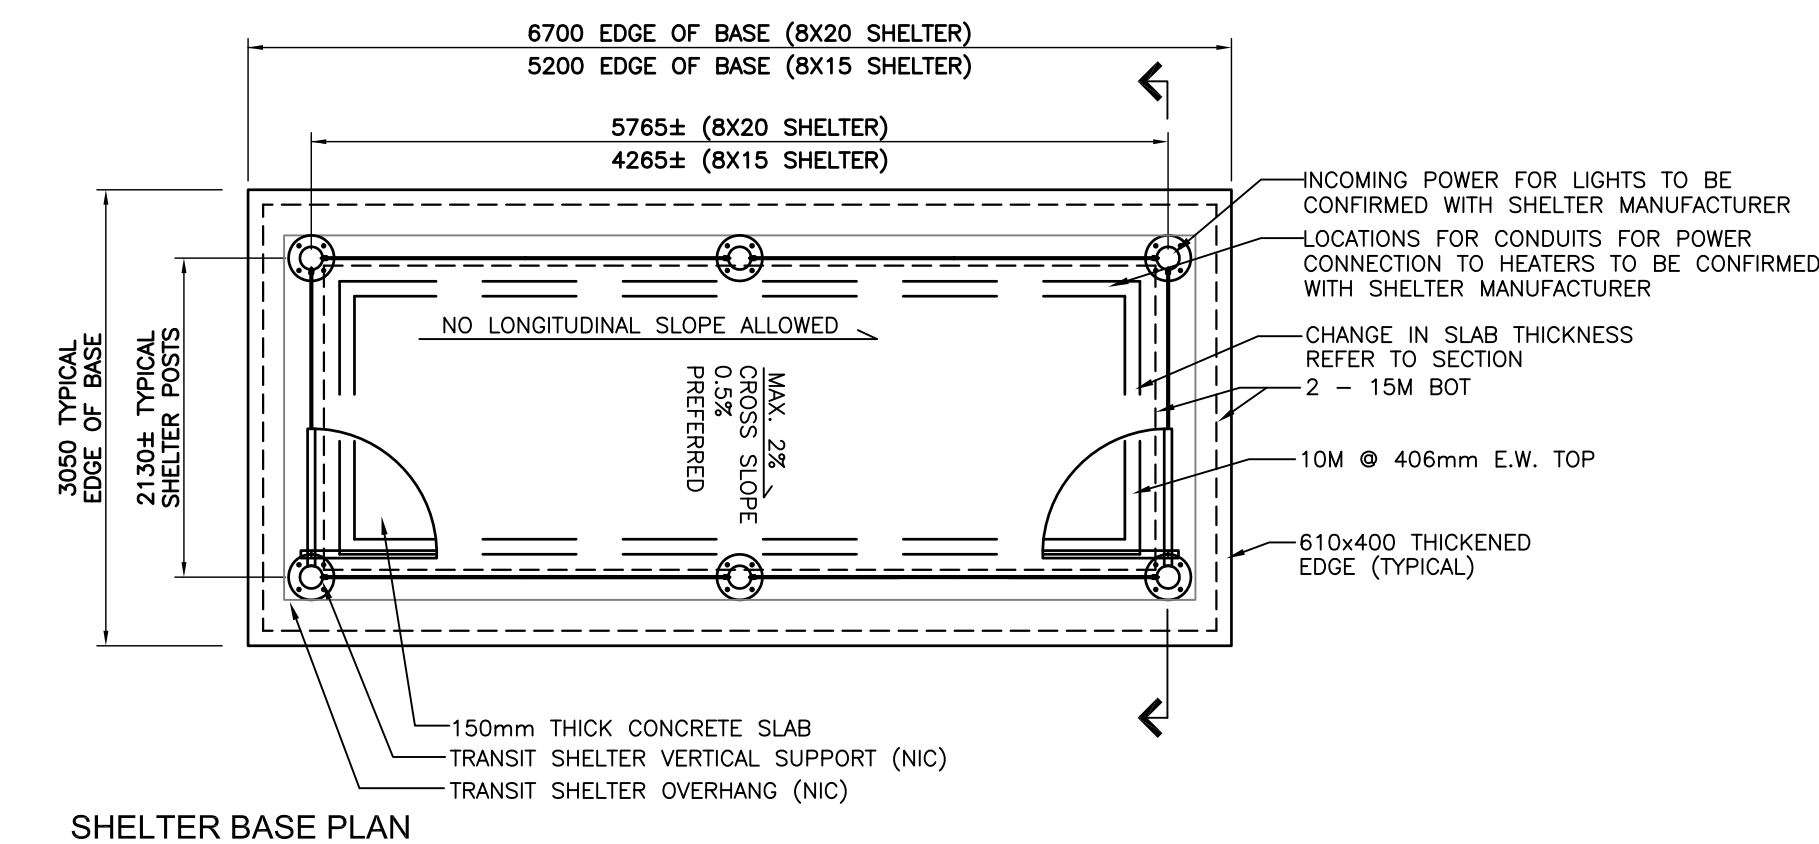


**SHELTER BASE PLAN**


NOTE: CONFIRM FINAL CROSS SLOPE WITH CONTRACT ADMINISTRATOR PRIOR TO LAYOUT CONTRACTOR TO REPORT ANY DISCREPANCIES TO CONTRACT ADMINISTRATOR PRIOR TO LAYOUT.  
CONTRACTOR TO VERIFY EXACT DIMENSIONS OF SHELTER PRIOR TO LAYOUT WITH SHELTER MANUFACTURER. CONTRACT ADMINISTRATOR TO SUPPLY CONTACT INFORMATION.

**3 C.I.P. SHELTER BASE FOR HEATED SHELTERS**

L1

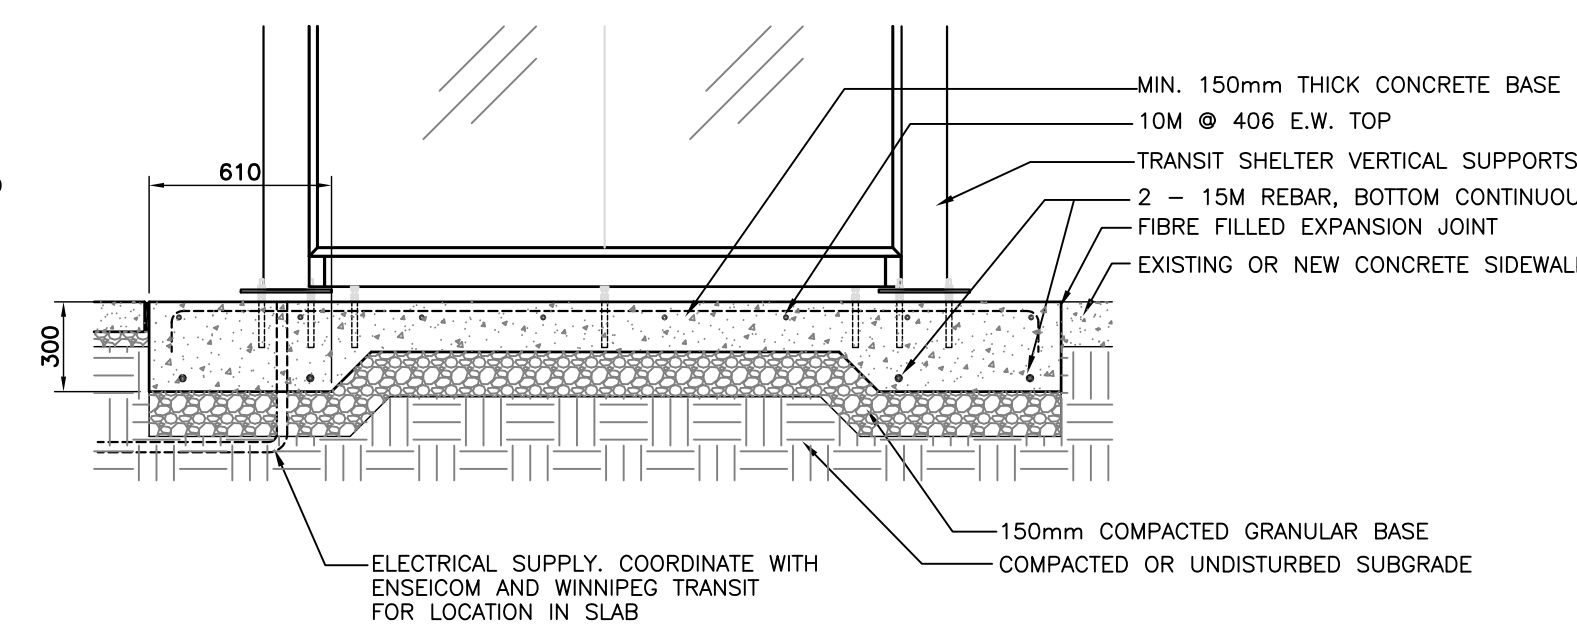

**SHELTER BASE SECTION**

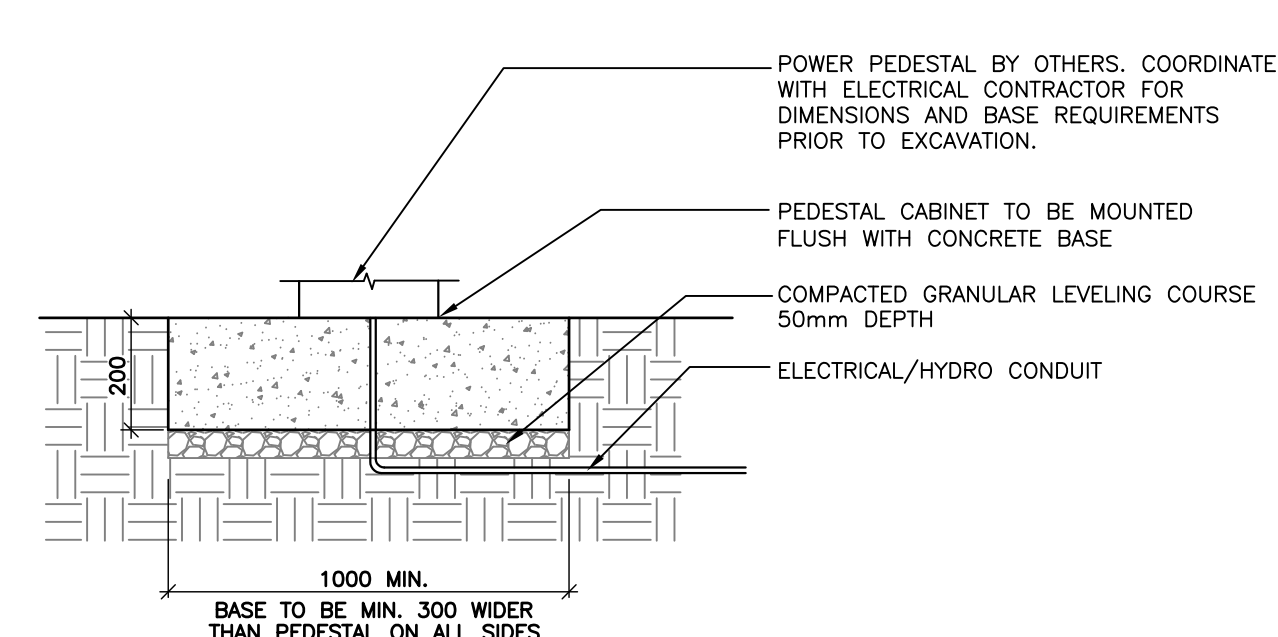

**4 POWER PEDESTAL BASE**

L1 N.T.S.

**GENERAL CONCRETE NOTES**

1. ALL DIMENSIONS SHALL BE CHECKED AND VERIFIED PRIOR TO COMMENCING CONSTRUCTION.
2. CONFIRM THE LOCATION OF ALL SUBGRADE SERVICES PRIOR TO COMMENCING SITE WORK.
3. EXCAVATE ALL TOPSOIL, ORGANIC MATERIAL AND LOOSE OR UNSUITABLE FILL TO THE APPROVAL OF THE CONTRACT ADMINISTRATOR.
4. EXCAVATE BELOW SLABS ON FILL TO PROVIDE A MINIMUM OF 150mm OF GRANULAR FILL SHALL BE COMPACTED TO 95% MODIFIED PROCTOR DENSITY.
5. CONSTRUCTION JOINT LOCATIONS ARE TO BE APPROVED BY THE CONTRACT ADMINISTRATOR.
6. ALL CONCRETE PILES AND BASES TO BE REVIEWED AND APPROVED BY SIGNAGE & SHELTER MANUFACTURERS' STRUCTURAL ENGINEER PRIOR TO CONSTRUCTION. CONTRACTOR TO MAKE ANY CHANGES REQUIRED AT NO EXTRA COST.



**REINFORCING NOTES**

7. PERFORM CONCRETE REINFORCING WORK IN ACCORDANCE WITH CAN3-A23.3-M84 UNLESS INDICATED OTHERWISE.
8. ALL REINFORCING BARS SHALL BE DEFORMED BARS WITH A MINIMUM SPECIFIED YIELD STRENGTH 400MPa FOR 20M BARS AND 300MPa FOR 15M AND 10M BARS IN ACCORDANCE WITH CAN 630.18 M92.
9. COVER TO REINFORCING: SLABS 50mm CLEAR TOP AND BOTTOM
10. BEFORE PLACING ENSURE REINFORCING IS CLEAN, FREE OF LOOSE SCALE, DIRT, OR OTHER FOREIGN COATING WHICH WOULD REDUCE THE BOND TO CONCRETE.
11. SHOP DRAWINGS SHALL BE SUBMITTED WHICH CLEARLY INDICATE BAR SIZES, SPACINGS, LOCATIONS AND QUANTITIES OF REINFORCING STEEL AND WIRE FABRIC, BENDING AND CUTTING SCHEDULES, AND SUPPORTING AND SPACING DEVICES FOR REVIEW PRIOR TO FABRICATION OF THE REINFORCING STEEL. DETAIL IN ACCORDANCE WITH THE LATEST ACI DETAILING MANUAL.

**CONCRETE NOTES**

12. ALL CONCRETE WORK SHALL BE IN ACCORDANCE WITH CAN3-A23.1-M90 - CONCRETE MATERIALS AND METHODS OF CONCRETE CONSTRUCTION.
13. PROPORTION NORMAL DENSITY CONCRETE IN ACCORDANCE WITH CON-A23.1-M90. REFER TO SPECIFICATION FOR DESIGN MIXES.
14. CONSTRUCT FORMWORK, SHORING AND BRACING TO MEET DESIGN, CODE AND CAN3.A23.1-M90 REQUIREMENTS, ACCURATELY, SO THAT RESULTANT FINISHED CONCRETE CONFORMS TO SHAPES, LINES AND DIMENSIONS INDICATED ON THE DRAWINGS.
15. CONSTRUCTION JOINTS, POUR SCHEDULING AND WORK PROCEDURES SHALL BE DISCUSSED WITH THE CONSULTANT PRIOR TO COMMENCING CONSTRUCTION.
16. FOR COLD WEATHER CONCRETING ALL ICE, SNOW AND FROST SHALL BE REMOVED FROM FORMWORK AND THE TEMPERATURES OF ALL CONTACT SURFACES SHALL BE RAISED ABOVE 10°C FOR 24 HOURS PRIOR TO CASTING CONCRETE. CONCRETE SHALL BE NOT LESS THAN 20°C NOR MORE THAN 30°C FOR 3 DAYS AND NOT LESS THAN 5°C FOR AN ADDITIONAL 4 DAYS.
17. NOTIFY THE CONSULTANT 48 HOURS PRIOR TO POURING CONCRETE.
18. THREE CONCRETE TEST CYLINDERS AND ONE SLUMP TEST SHALL BE TAKEN FOR EVERY 75 CUBIC METRES OF EACH CLASS OF CONCRETE PLACED OR FOR EACH DAY OF CONCRETE PLACEMENT IF THE LATTER IS LESS THAN 75 CUBIC METRES. TESTING SHALL BE PERFORMED IN ACCORDANCE WITH CAN3-A23.1-M90.

No.	Revisions	Date	By
Date _____ Scale _____			
16-11-15 AS NOTED			
Designed By	Drawn By	Checked By	
JW	MD	JW	

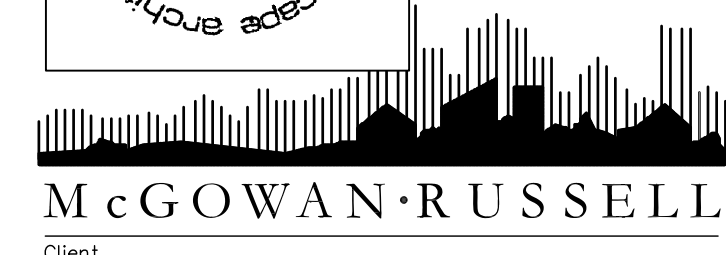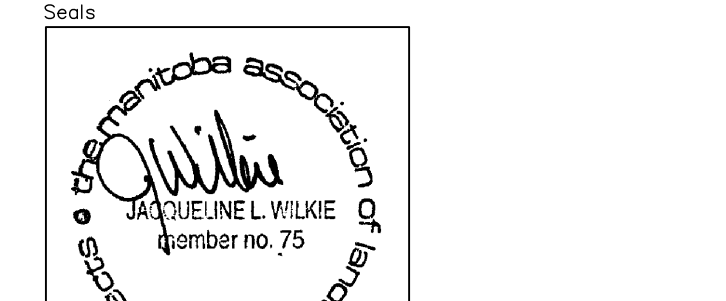

WINNIPEG TRANSIT  
Project Title  
**TRANSIT STOP IMPROVEMENTS 2015**  
Sheet Title  
**DETAILS**  
Project No. 15-003 Drawing No. L2