




**SOUTHBOUND PEMBINA OPPOSITE PLAZA
STOP 60144 PLAZA**

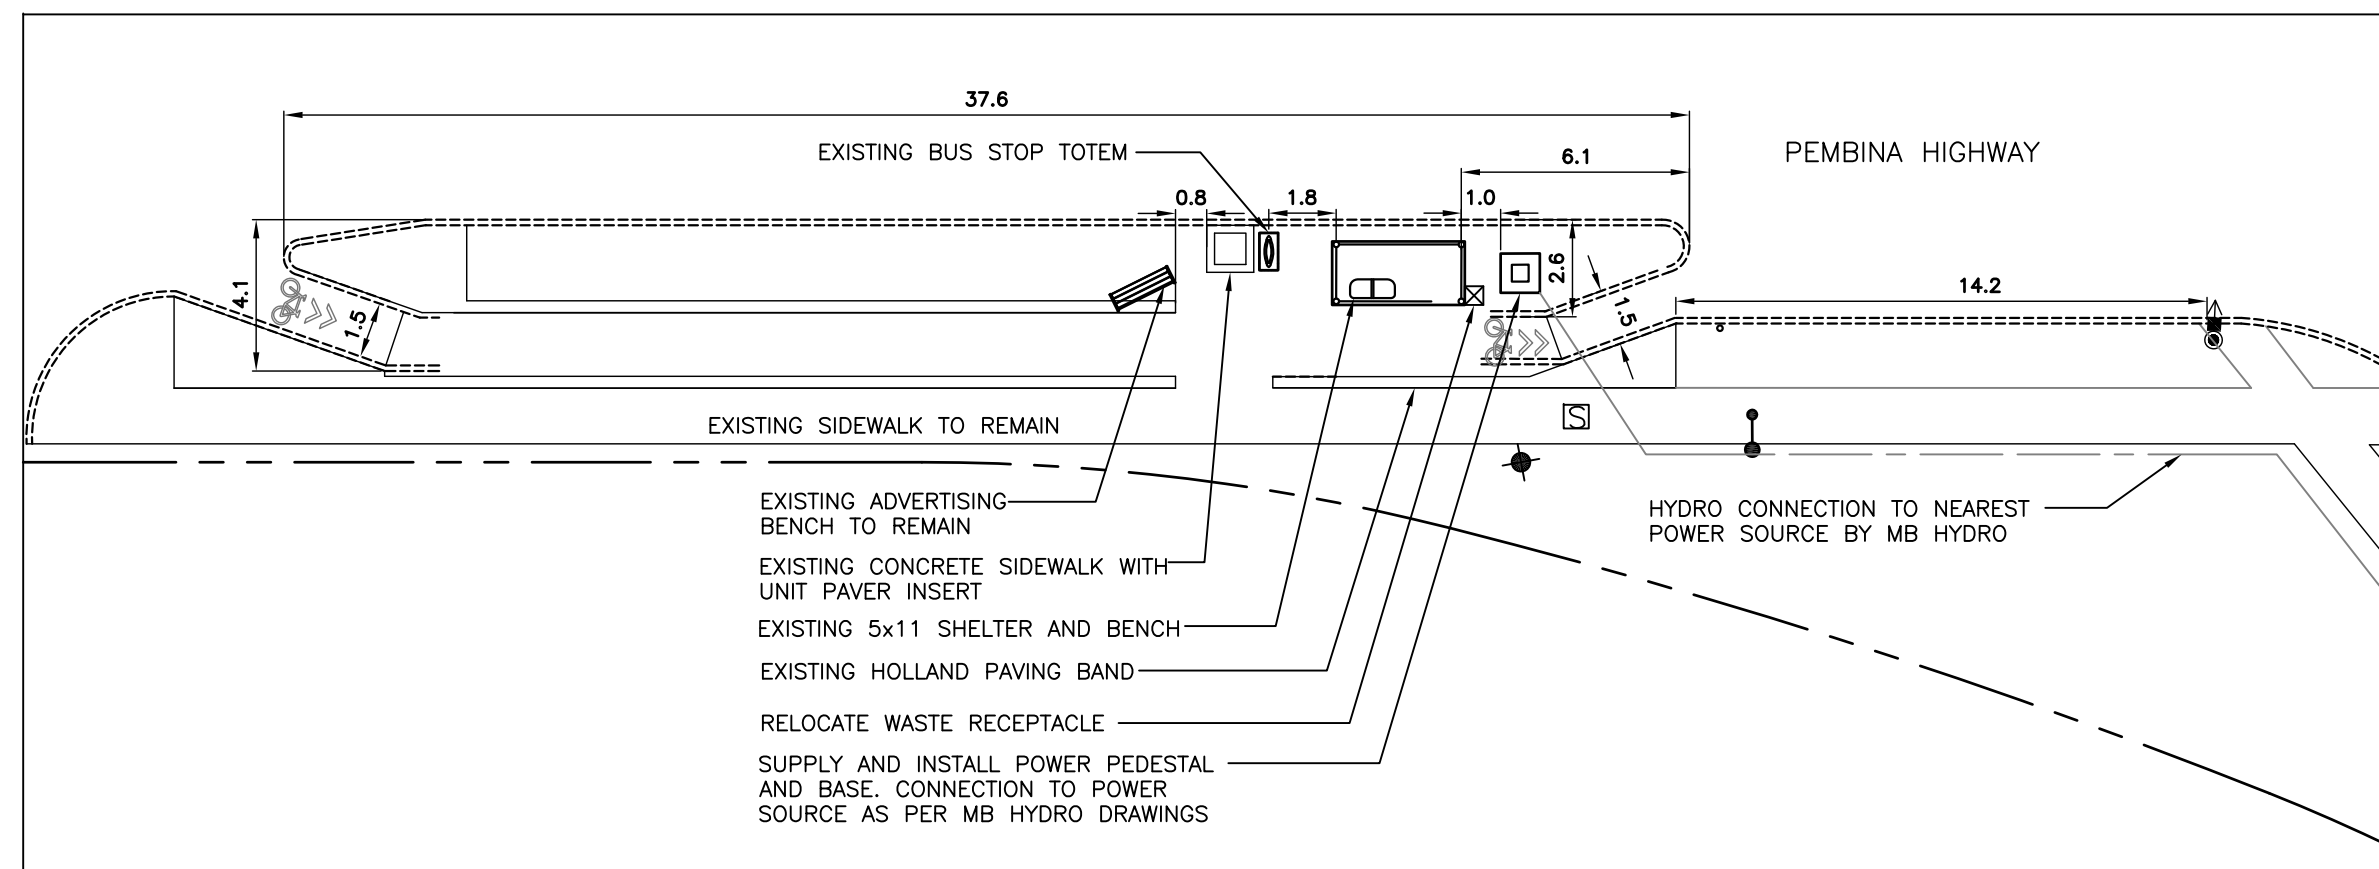


**NORTHBOUND PEMBINA NEARSIDE CRESCENT
STOP 60156 CRESCENT**

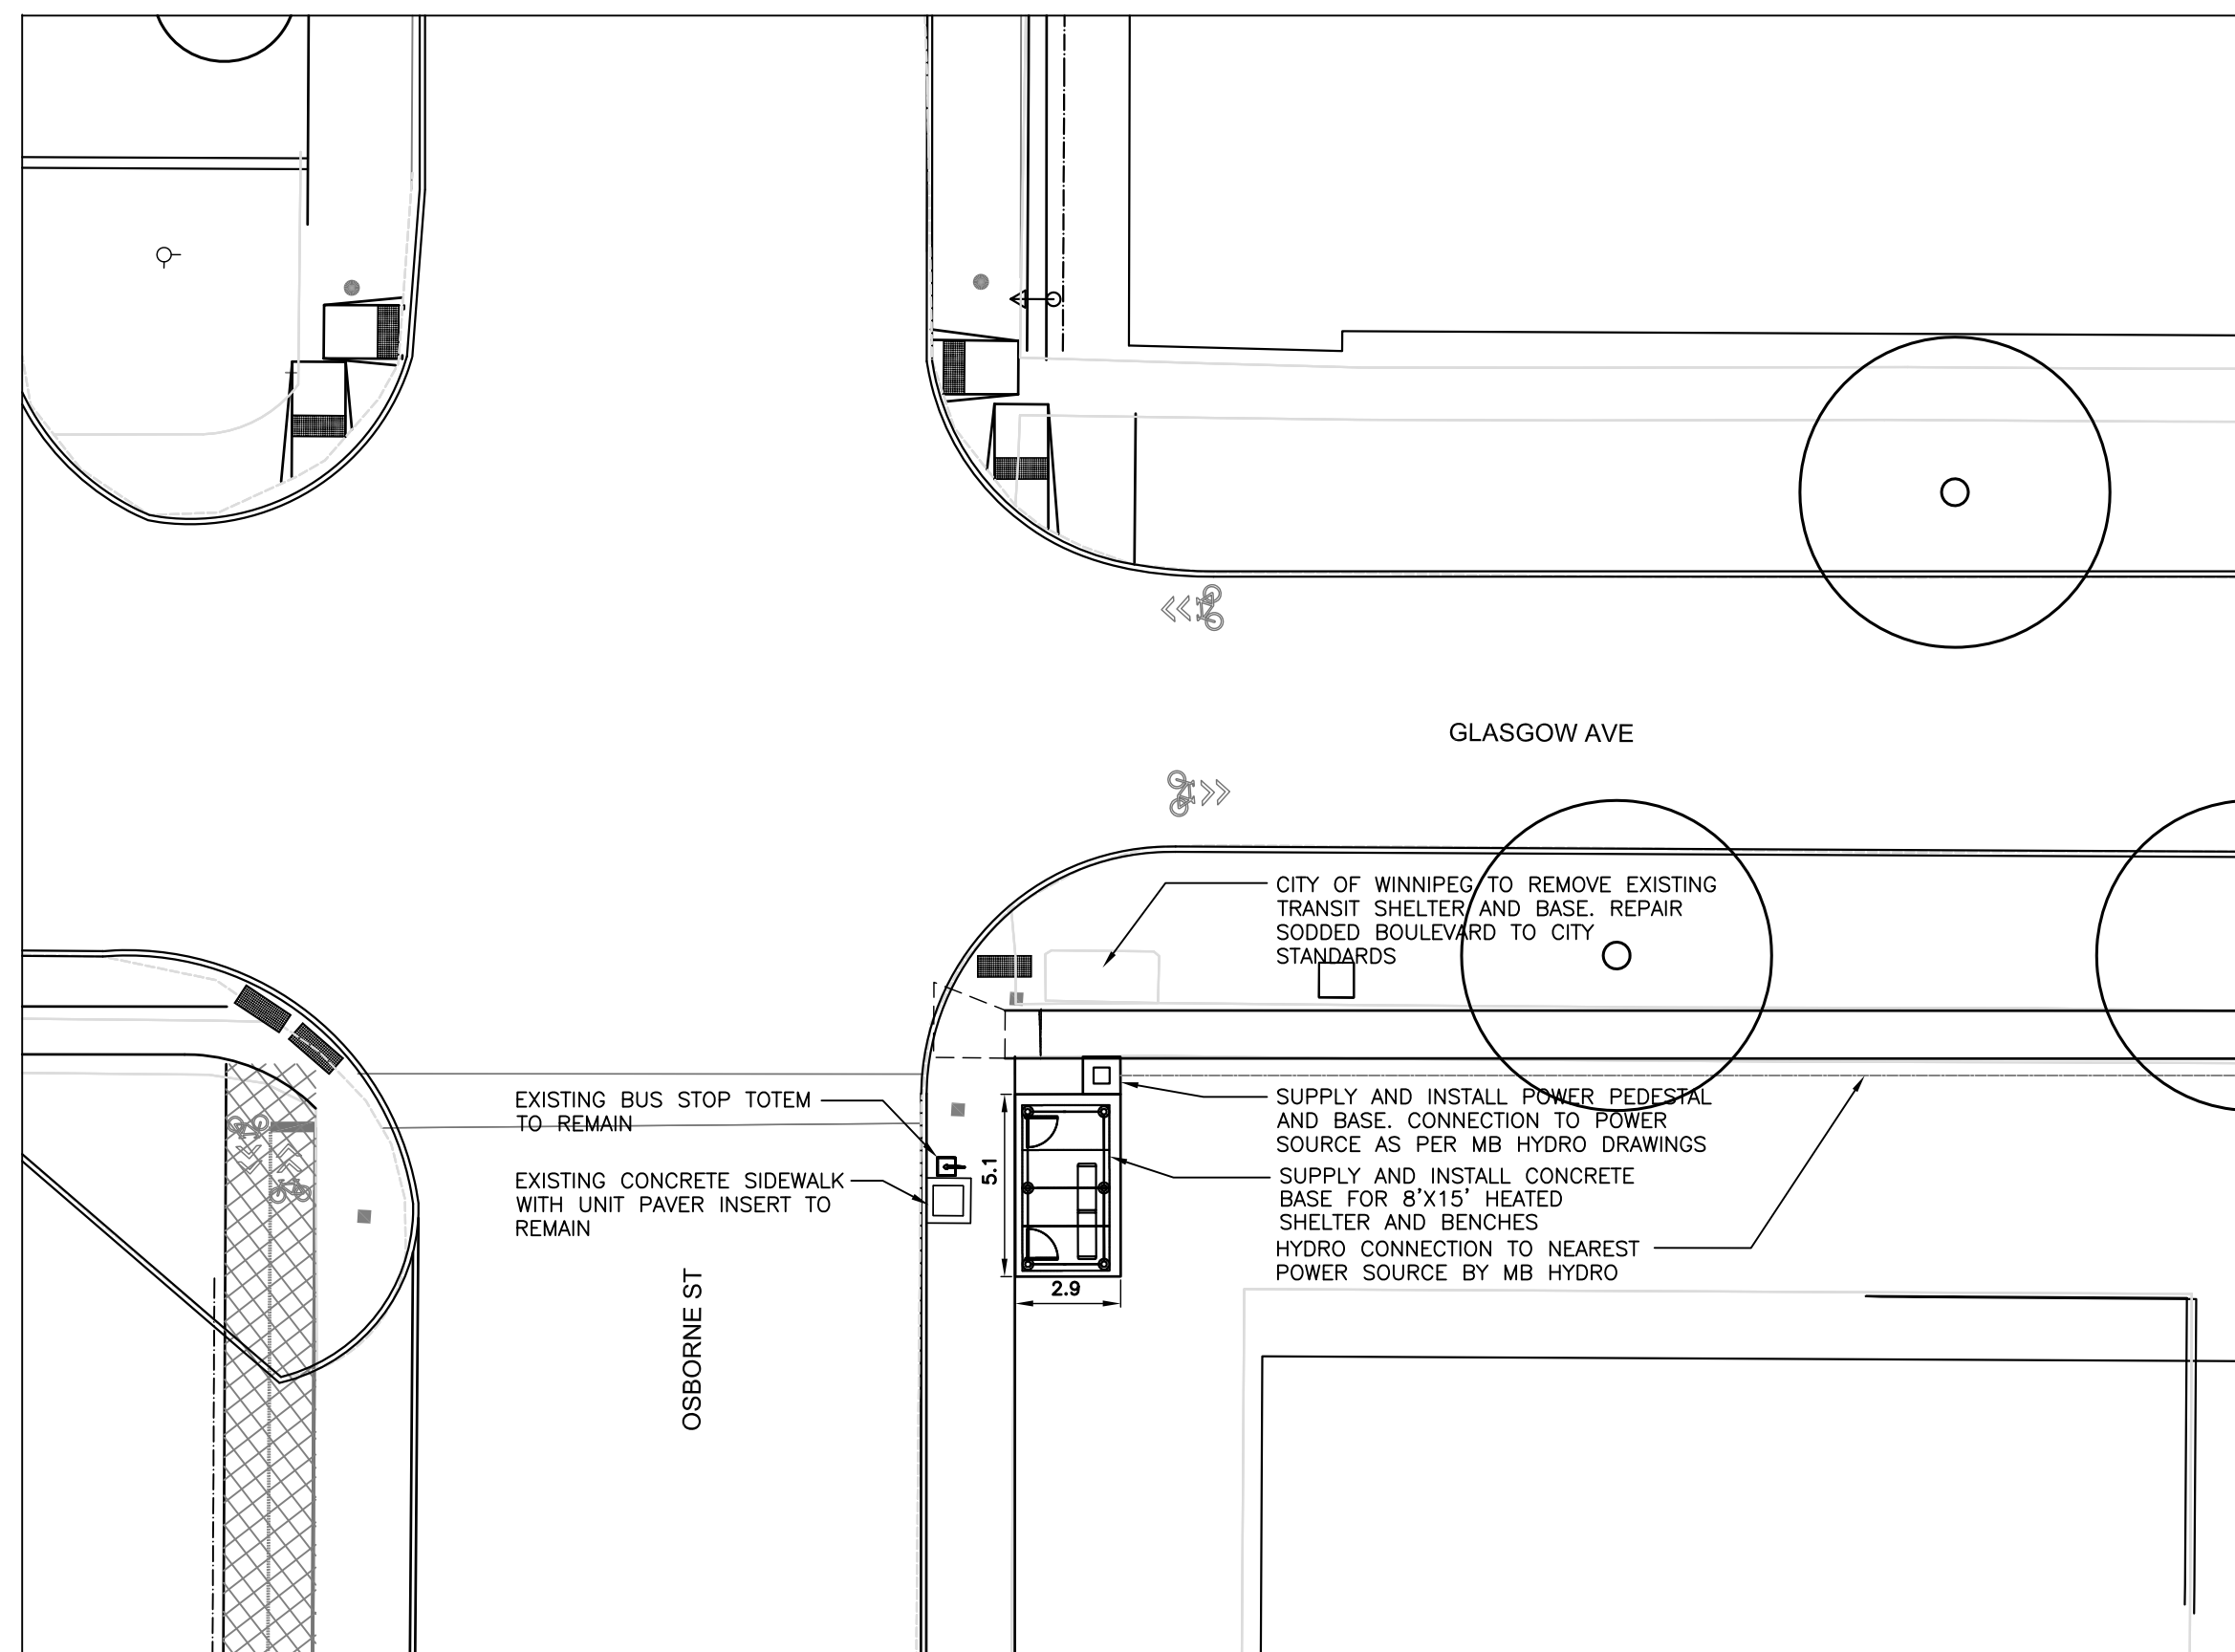


**NORTHBOUND OSBORNE AT GLASGOW
STOP # 10064**

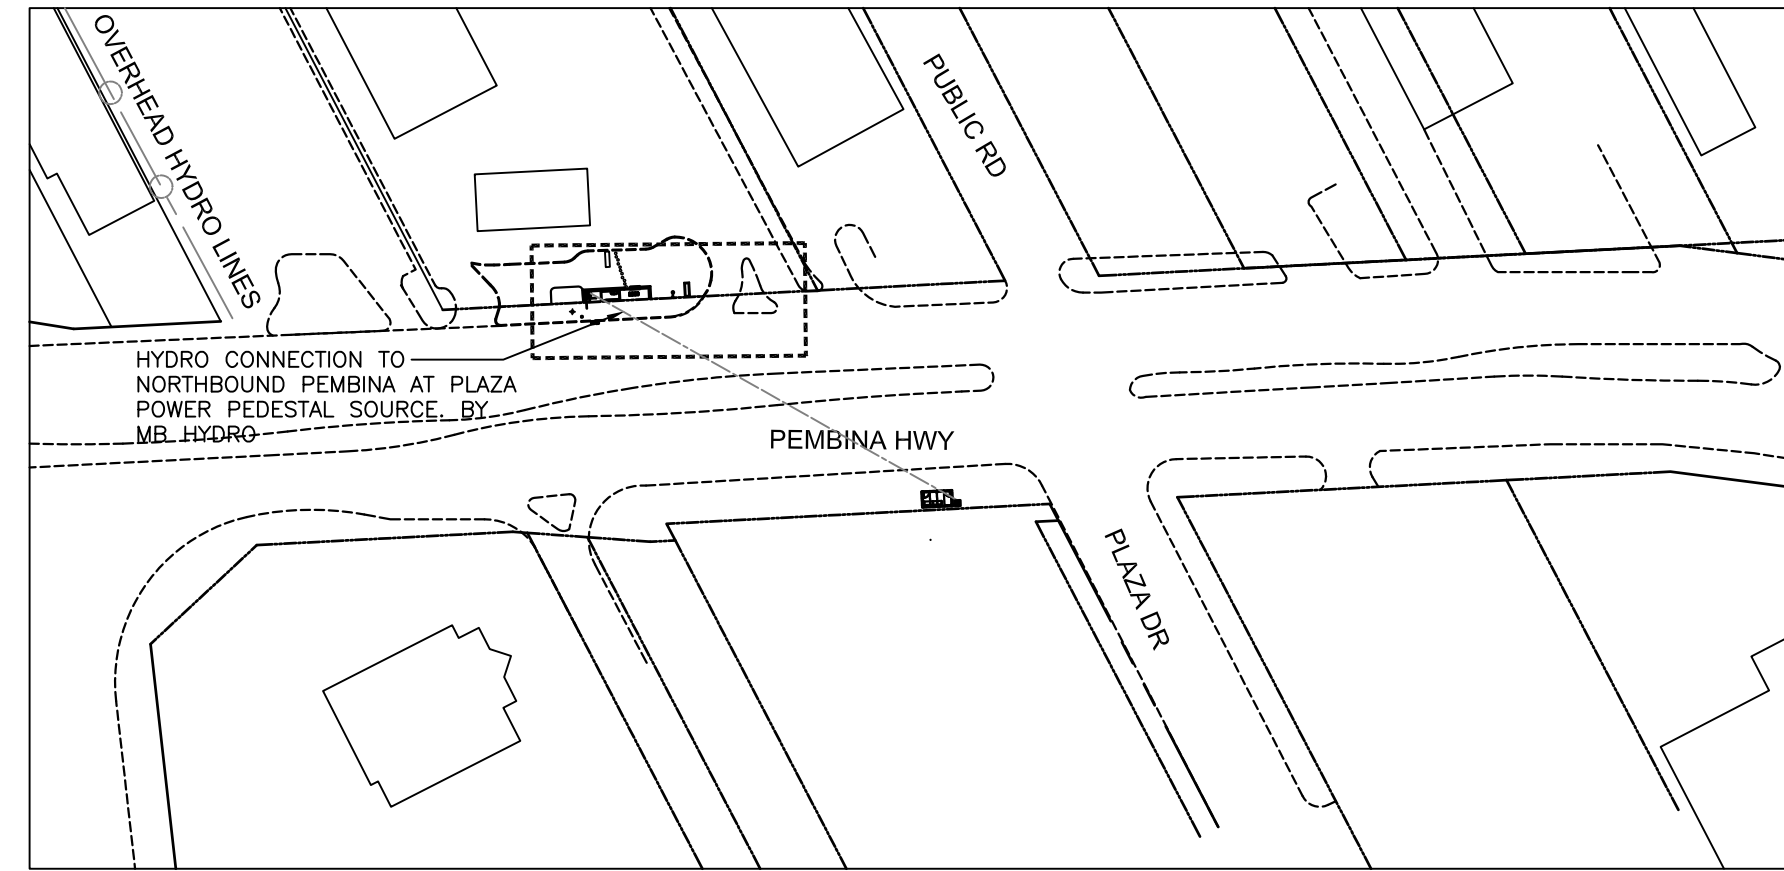

CONTEXT MAP: NTS

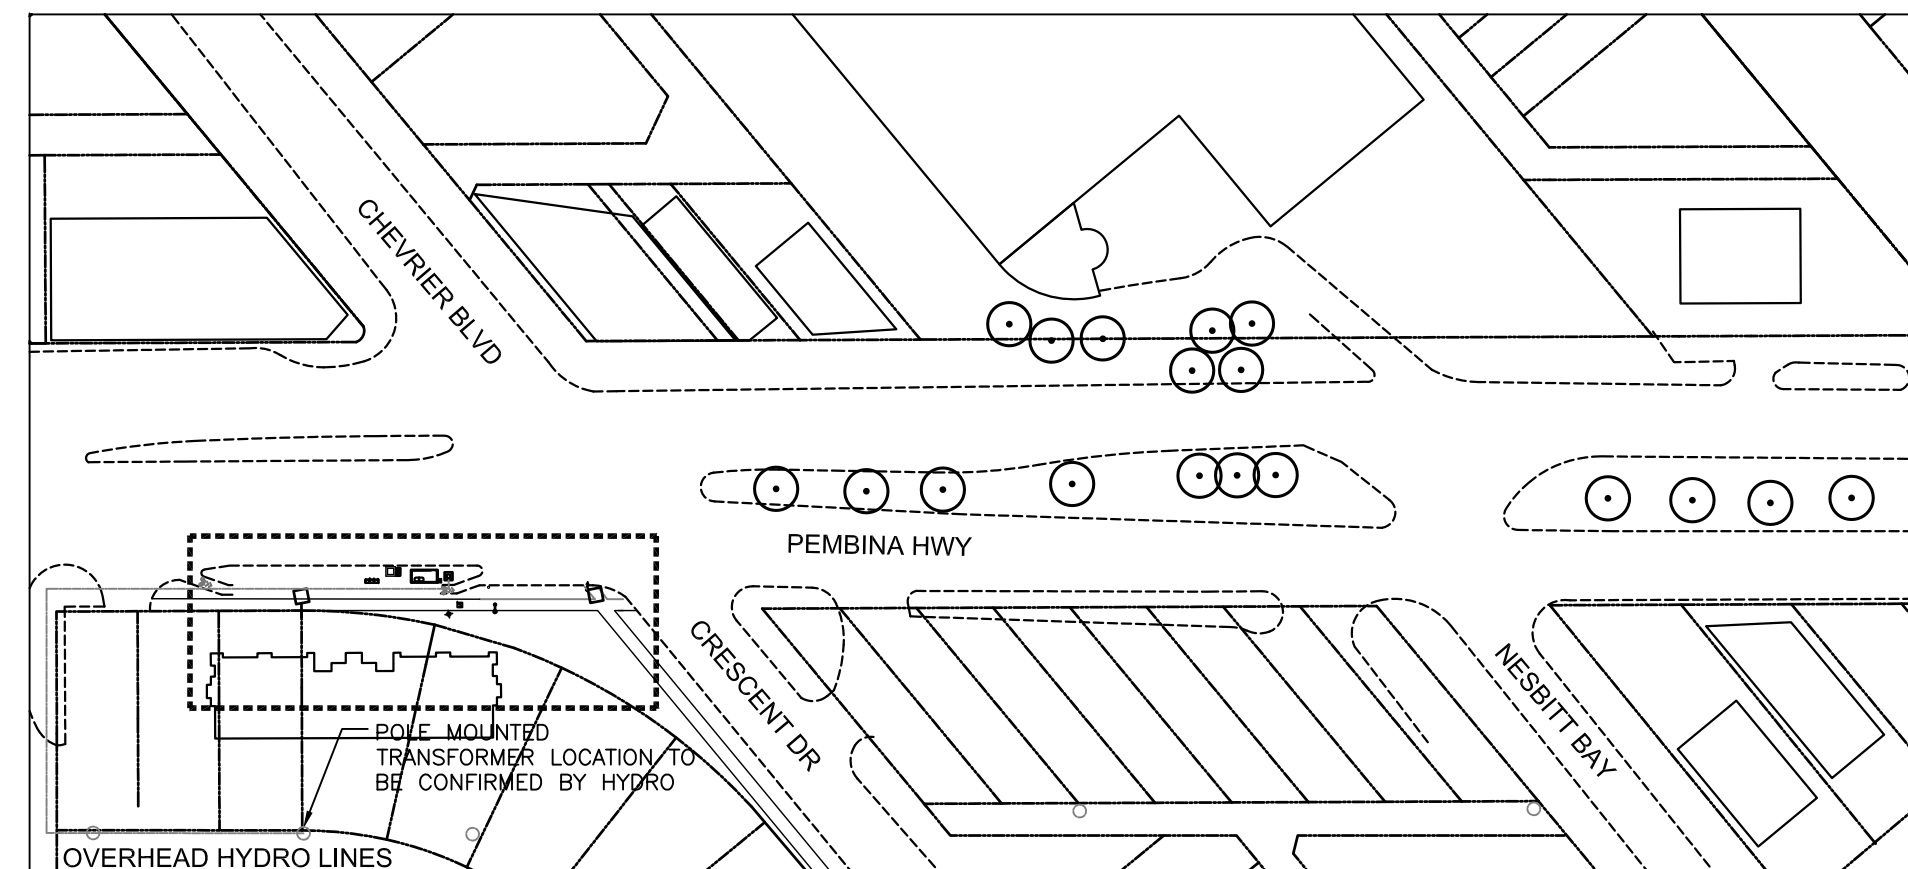

CONTEXT MAP: NTS

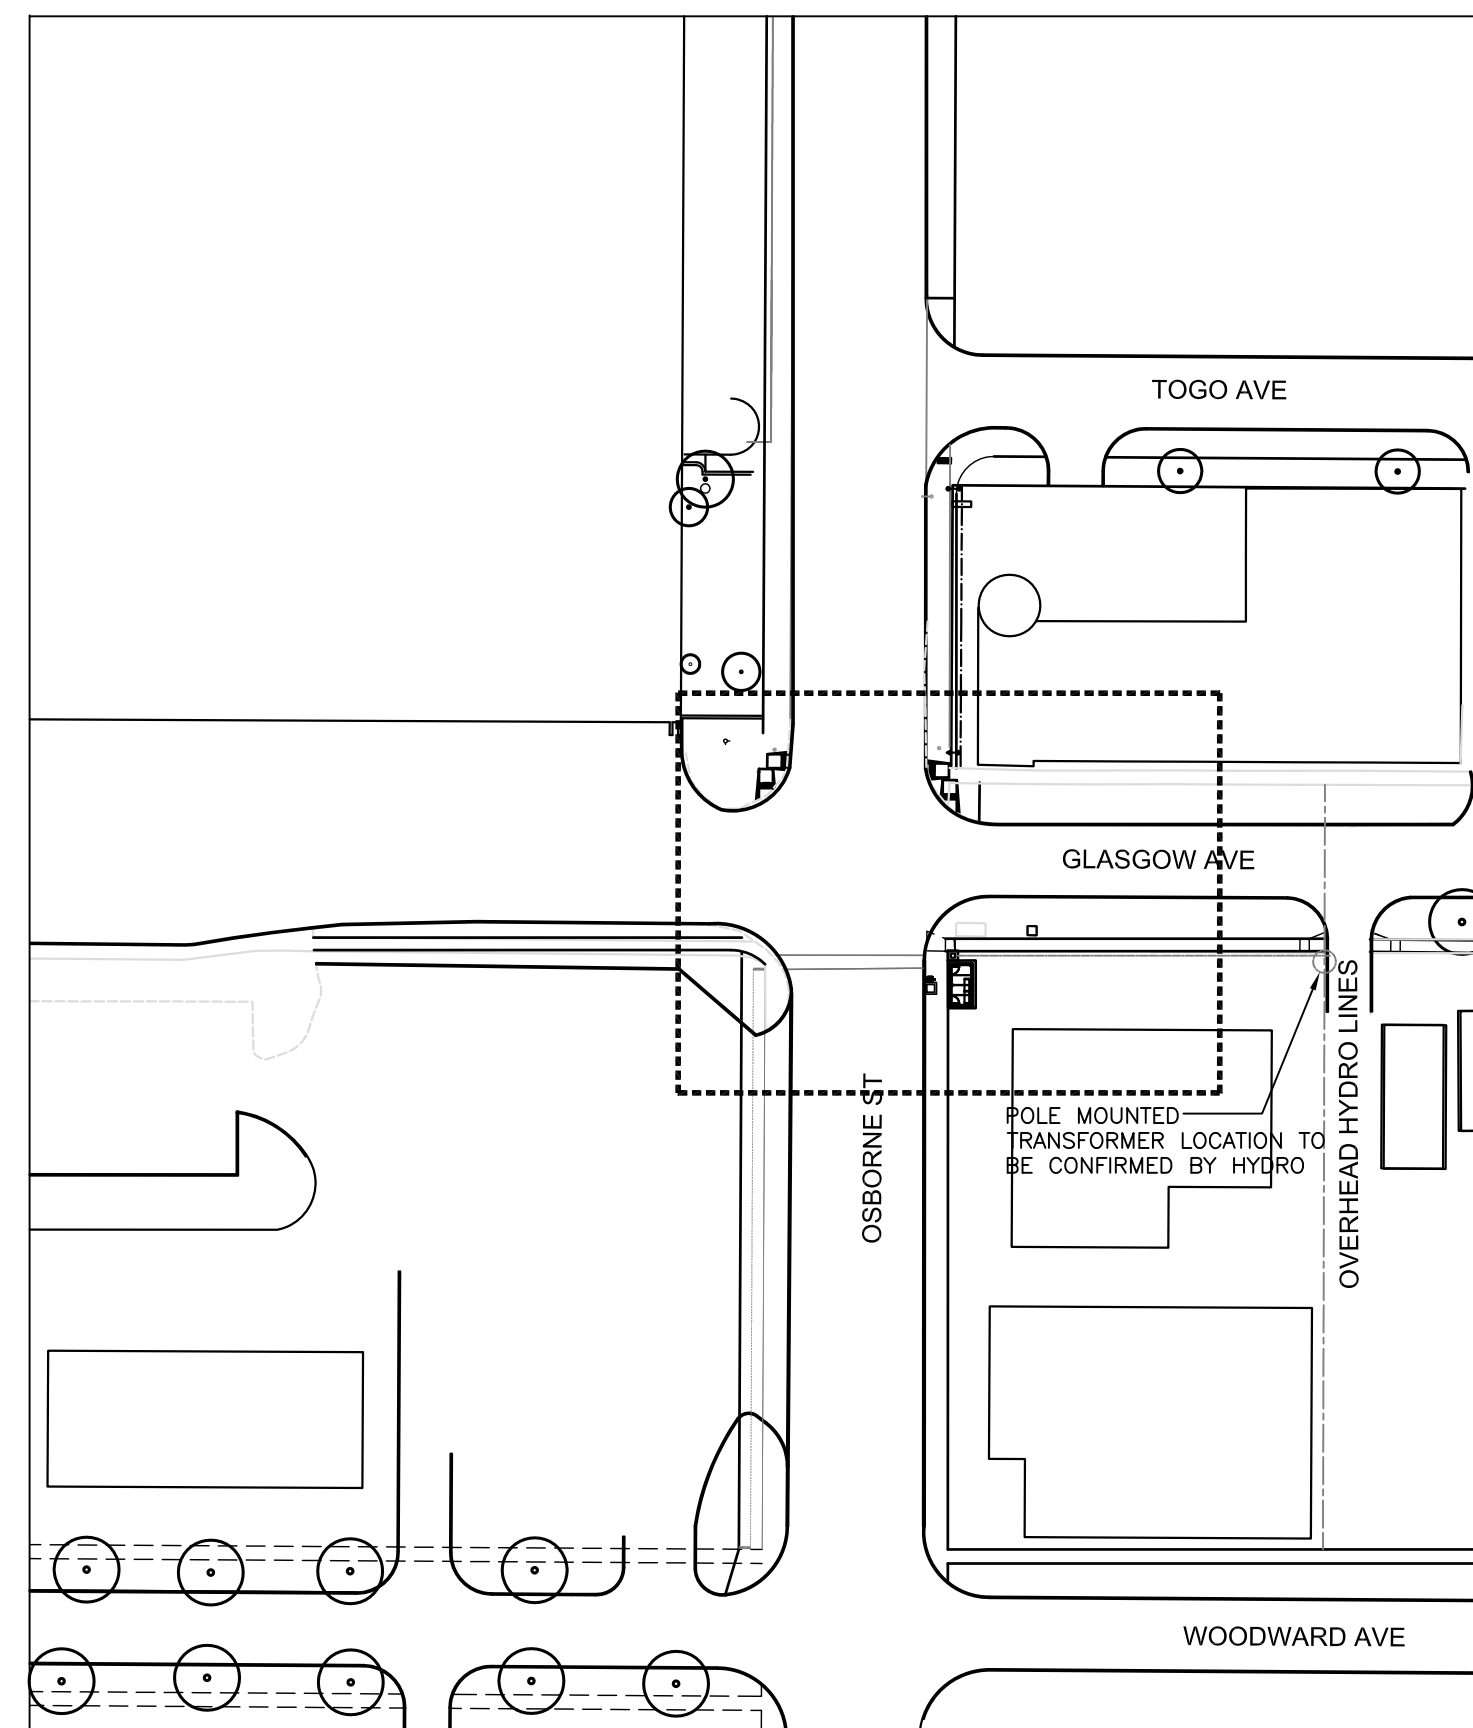

CONTEXT MAP: NTS



LEGEND

- EXISTING**
- PROPERTY LINE
 - - - - - EXISTING CURB
 - EXISTING COBRA LIGHT POLE
 - ⊕ EXISTING HYDRANT
 - ☎ MTS PHONE BOOTH
 - ⊞ SIGNALS VAULT
 - ⊞ WASTE RECEPTACLE
 - EXISTING TREE
- PROPOSED**
- BLUE HOLLAND DETECTABLE PAVERS
 - ⊞ BUS STOP INFORMATION TOTEM
 - ⊞ BENCHES BY OTHERS
 - ⊞ ILLUMINATED TRANSIT SIGN

NOTES

- CONTRACTOR TO VERIFY LOCATION OF ALL UTILITIES PRIOR TO CONSTRUCTION.
- ALL LAYOUT TO BE APPROVED BY CONTRACT ADMINISTRATOR PRIOR TO CONSTRUCTION.
- THE CONTRACTOR SHALL PROVIDE A QUALIFIED CREW TO LAYOUT STREETSCAPING ELEMENTS. THE CREW SHALL BE EQUIPPED WITH ALL THE NECESSARY EQUIPMENT TO PROVIDE HORIZONTAL AND VERTICAL LAYOUT IN ACCORDANCE WITH THE PLANS AND SPECIFICATIONS.
- ALL DIMENSION ARE IN METRIC UNLESS OTHERWISE NOTED. DECIMAL NUMBERS INDICATE METRES AND WHOLE NUMBERS INDICATED MILLIMETRES.
- CONFIRM ALL DIMENSIONS ON SITE AND HAVE ALL PAVING APPROVED BY CONTRACT ADMINISTRATOR PRIOR TO ANY EXCAVATION OR CONSTRUCTION. REPORT ANY DISCREPANCIES.
- CONTRACTOR TO PROTECT ALL TREES, POLES, CURBS, AREAWAYS ETC. TO REMAIN TO CITY OF WINNIPEG STANDARDS.
- CONTRACTOR IS RESPONSIBLE FOR ALL REMOVALS AS REQUIRED TO CONSTRUCT ALL WORKS AS SHOWN ON PLANS AND DETAILS. ALL ITEMS TO BE REMOVED MUST BE DISPOSED OF LEGALLY OFF SITE. ALL REUSABLE PAVING STONE TO BE STOCKPILED FOR REINSTALLATION.
- REFER ALSO TO WRITTEN SPECIFICATIONS.
- WHERE CONTRACTOR IS REPAIRING EXISTING SURFACE MATERIALS, ALL BASE COURSES TO MATCH EXISTING CONDITION.
- CONTRACTOR TO REPAIR AT HIS OWN COST ANY DAMAGE DONE DURING CONSTRUCTION TO CITY OR ADJACENT PROPERTIES TO C.O.W. STANDARDS.
- CONTRACTOR TO NOTE THAT WORK WILL BE DONE UNDER SEPARATE CONTRACT PRIOR TO, DURING AND FOLLOWING HIS WORK. SPECIFICALLY THE FOLLOWING WORK BY OTHERS WILL BE DONE:
 - WINNIPEG TRANSIT TO REPLACE EXISTING PASSENGER SHELTERS
 - SIGNAGE CONTRACTOR TO SUPPLY AND INSTALL TRANSIT INFORMATION KIOSKS, ILLUMINATED SIGNS AND BUS STOP MARKERS. CONTRACTOR TO INSTALL CONCRETE BASE FOR ILLUMINATED SIGNS AND SIDEWALK CLAMPS FOR BUS STOP MARKERS IN NEW CONCRETE SIDEWALK.
 - ELECTRICAL CONTRACTOR TO SUPPLY AND INSTALL CONDUIT, WIRING TO BUS STOP LOCATIONS, POWER PEDESTALS AND CONNECTIONS TO ELEMENTS. CONTRACTOR TO SUPPLY AND INSTALL ALL CONDUIT IN CONCRETE BASES AND PILES AS REQUIRED. COORDINATE FOR INSTALLATION OF ELECTRICAL WORKS WITH ELECTRICAL CONTRACTOR AND MANUFACTURERS.
 - SITE FURNITURE CONTRACTOR TO SUPPLY AND INSTALL BENCHES.
 - NEWSPAPER COMPANIES TO REMOVE AND RELOCATE NEWSPAPER BOXES
 - BENCHMARK TO REMOVE EXISTING ADVERTISING BENCHES PRIOR TO CONSTRUCTION. IF THE BENCHES REMAIN AT START OF CONSTRUCTION CONTRACTOR TO REMOVE AND DELIVER AS DIRECTED BY CONTRACT ADMINISTRATOR.

No.	RELEASED FOR CONSTRUCTION	Revisions	Date	By
1				

Date: 16-11-15
Scale: 1:200

Designed By: JW
Drawn By: MN
Checked By: JW



WINNIPEG TRANSIT
Project Title
TRANSIT STOP IMPROVEMENTS 2015

Sheet Title
LAYOUT PLAN

Project No. 15-003
Drawing No. L1.1