


**A**  
**E1.0**  
 MAIN FLOOR  
 ELECTRICAL DEMOLITION  
 1:100

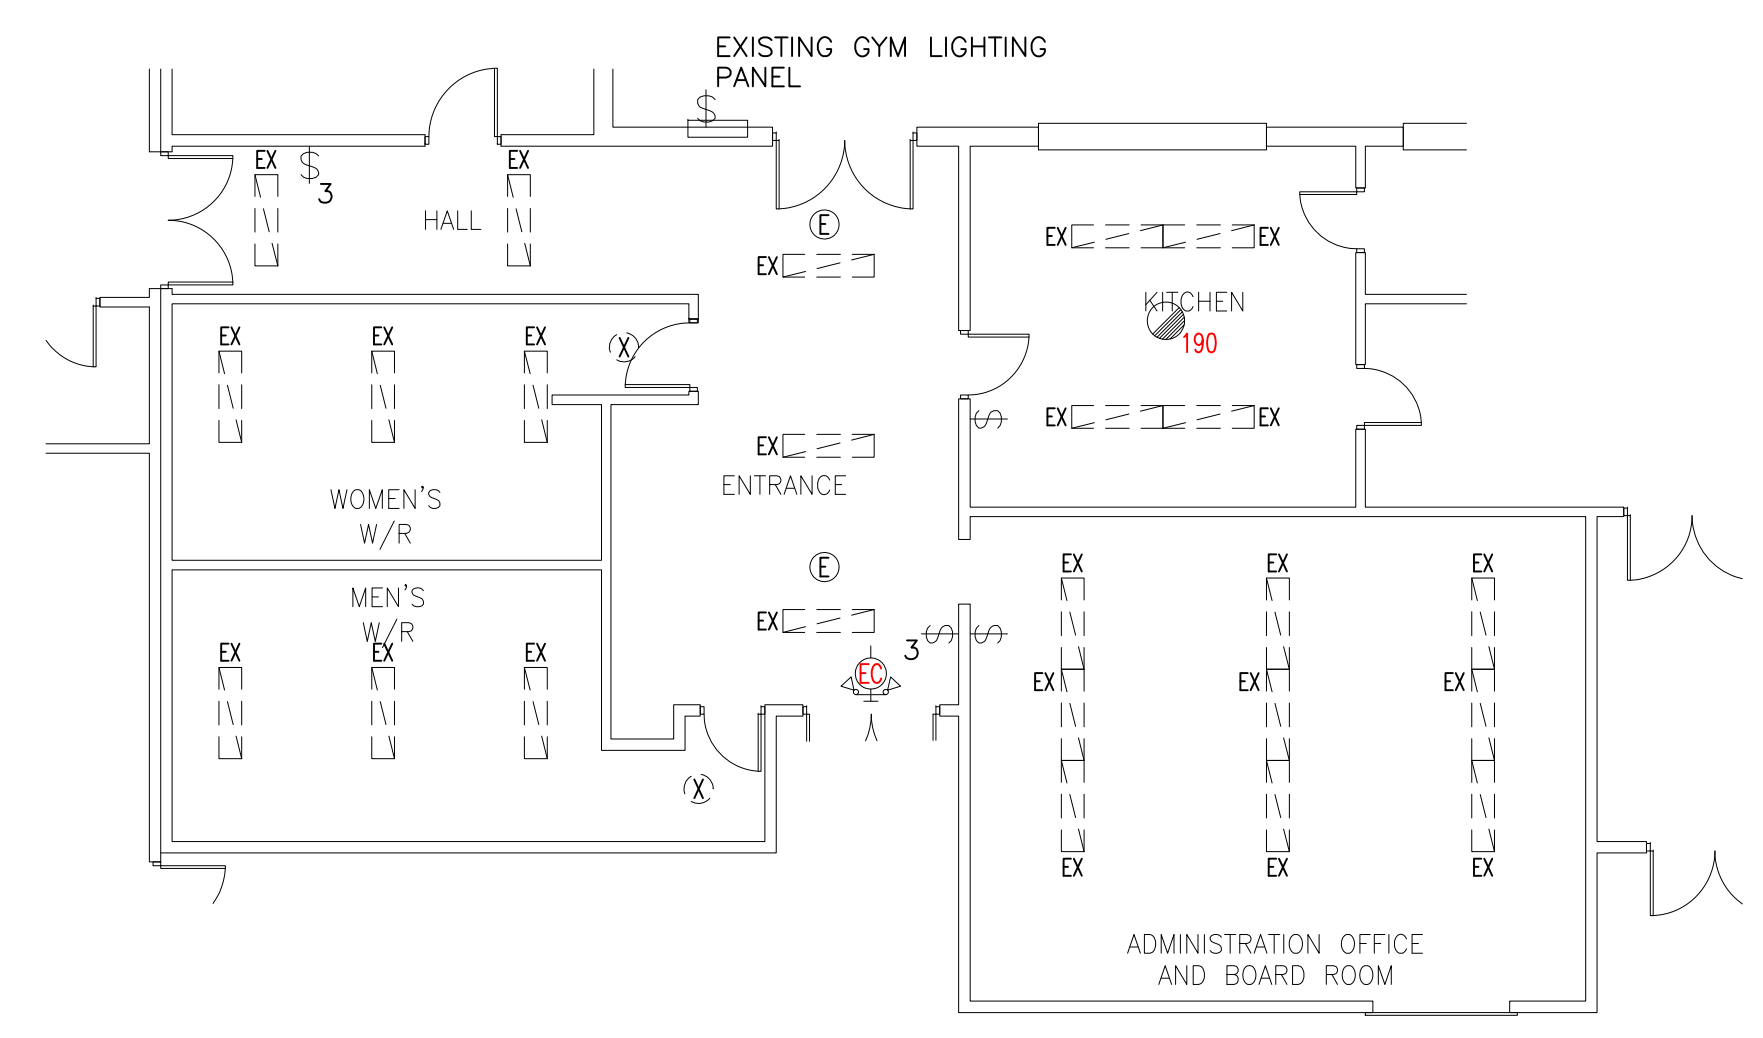

**B**  
**E2.0**  
 PART MAIN FLOOR  
 DEMOLITION  
 1:100

**SUMITECH LIMITED**  
 TECHNICAL SERVICES PROJECT MANAGERS  
 156 sussex street winnipeg, manitoba R2H 0X8  
 tel: 204 235 0940 email: info@sumitech.ca

REV	DESCRIPTION	DMN	APP	REV DATE
2	ISSUED FOR ADDENDUM#1	PY	TJ	SEP 15 2016
1	ISSUED FOR TENDER/CONSTRUCTION	PY	DA	JUN 28 2016
0	ISSUED FOR QS ONLY	PY	TJ	JUN 17 2016

**Accutech Engineering Inc.**  
*Tomorrow's Technology Today*  
 1349 Dugald Road, Winnipeg, Manitoba, Canada R2J 0H3  
 phone 204.944.1555 fax 204.944.1444  
 www.accutech.ca

- ELECTRICAL DEMOLITION NOTES:**
- DISCONNECT EXISTING GYMNASIUM ROOF TOP UNIT & REMOVE ALL WIRING BACK TO SOURCE.
  - DISCONNECT EXISTING OFFICE ROOF TOP UNIT & REMOVE ALL WIRING BACK TO SOURCE.
  - DISCONNECT EXISTING EXHAUST FANS IN DAYCARE & REMOVE WIRING BACK TO SOURCE.
  - DISCONNECT EXISTING EXHAUST FANS IN GYMNASIUM & REMOVE WIRING BACK TO SOURCE.
  - REMOVE ALL LUMINAIRES AS SHOWN IN HATCHED AREA WHERE CEILING IS TO BE REMOVED—CAP OFF LIGHTING CIRCUITS TO BE USED FOR NEW LIGHTING IN THIS AREA. DEMOUNT ALL FIRE ALARM HEAT & TEMPORARILY SUPPORT FROM CEILING STRUCTURE. DEVICES TO BE REMOUNTED IN NEW CEILING AND RE-VERIFIED.
  - DISCONNECT EXISTING KITCHEN EXHAUST FAN & REMOVE ALL WIRING BACK TO SOURCE.

SEAL	PERMIT TO PRACTICE		
CLIENT	THE CITY OF WINNIPEG GREENDELL PARK C.C.		
PROJECT	HVAC ELECTRICAL UPGRADES		
SHEET TITLE	ELECTRICAL DEMOLITION		
DRAWN BY	CHECKED BY	SCALE	SHEET NO
PY	DSA	AS NOTED	E101
DESIGNED BY	JOB NUMBER	DATE	REVISION NO
TJ	18558	JUN 12 2016	2