



Mar 21, 2016 - 2:02pm  
 P:\5515100-5515199\5515118 - 2016 Regional Streets Package 16-C-03\MMM Drawings\Sketches\5515118 SK01 Maryland St.dwg - tab:1

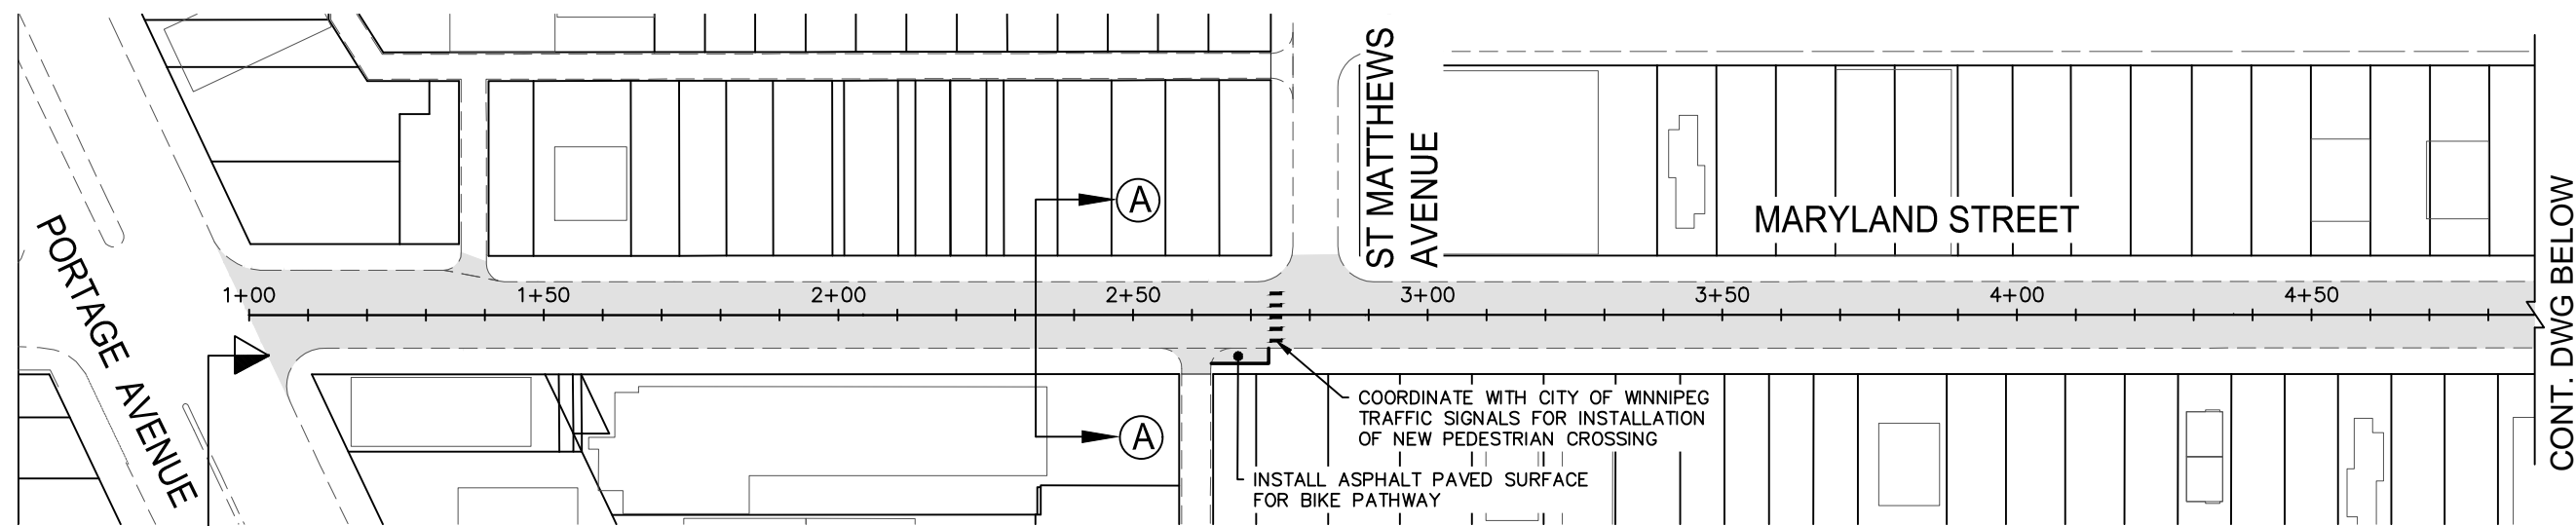

**LIMIT OF CONSTRUCTION**  
 MATCH PROPOSED DESIGN GRADES, STA. 1+00±

COORDINATE WITH CITY OF WINNIPEG TRAFFIC SIGNALS FOR INSTALLATION OF NEW PEDESTRIAN CROSSING  
 INSTALL ASPHALT PAVED SURFACE FOR BIKE PATHWAY

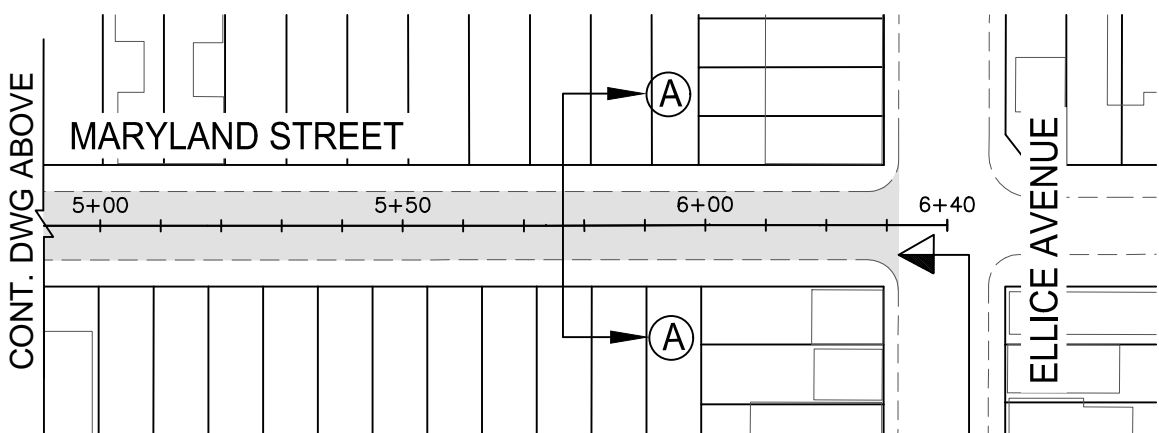


**LIMIT OF CONSTRUCTION**  
 MATCH EXISTING GRADE, STA. 6+22±

**NOTE:**

- COORDINATION WITH CITY OF WINNIPEG TRAFFIC SERVICES BRANCH REQUIRED FOR THE ADDITION OF A PEDESTRIAN CORRIDOR AT ST. MATTHEWS AVENUE.
- COORDINATION WITH AECOM REQUIRED TO MATCH PORTAGE AVENUE RENEWAL DESIGN GRADES

**SCOPE OF WORK:**

- MILL EXISTING ASPHALT
- MISCELLANEOUS CURB RENEWALS
- MISCELLANEOUS SLAB RENEWALS
- MISCELLANEOUS SIDEWALK RENEWALS
- APPURTENANCE ADJUSTMENTS
- PLACE ASPHALT OVERLAY

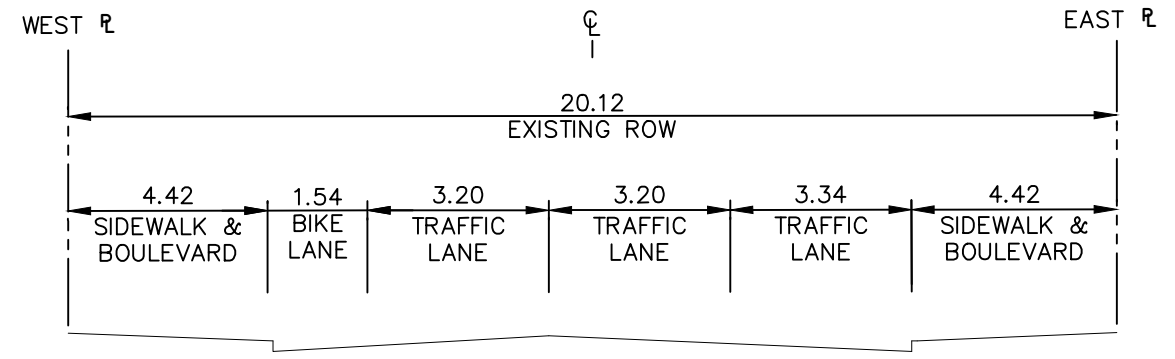


**SECTION A-A**  
 SCALE: NTS

**METRIC**

WHOLE NUMBERS INDICATE MILLIMETRES  
 DECIMALIZED NUMBERS INDICATE METRES

**NOTE:**  
 These design documents are prepared solely for the use by the party with whom the design professional has entered into a contract and there are no representations of any kind made by the design professional to any party with whom the design professional has not entered into a contract.

	MMM Group Limited Suite 111 - 93 Lombard Ave. Winnipeg, MB R3B 3B1 t. 204.943.3178 f. 204.943.4948 www.mmm.ca		CITY OF WINNIPEG 2016 REGIONAL STREET RENEWAL PROGRAM <b>MARYLAND STREET - MILL AND FILL</b> <b>PORTAGE AVENUE TO ELLICE AVENUE</b>	
	SCALE: NTS	DATE: -	DWG. No. 5515118-SK-01	