
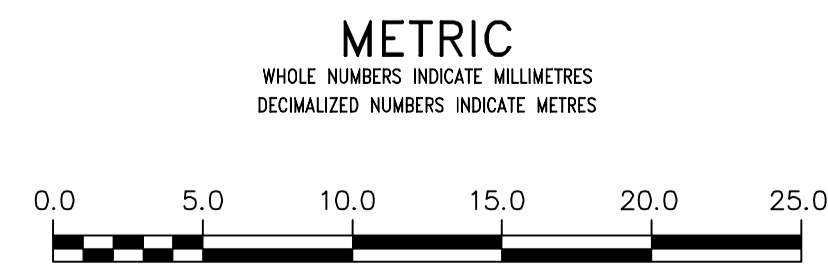


NOTE: CHAINAGES SHOWN ARE ALONG E. R. OF ST JAMES STREET

ST JAMES STREET

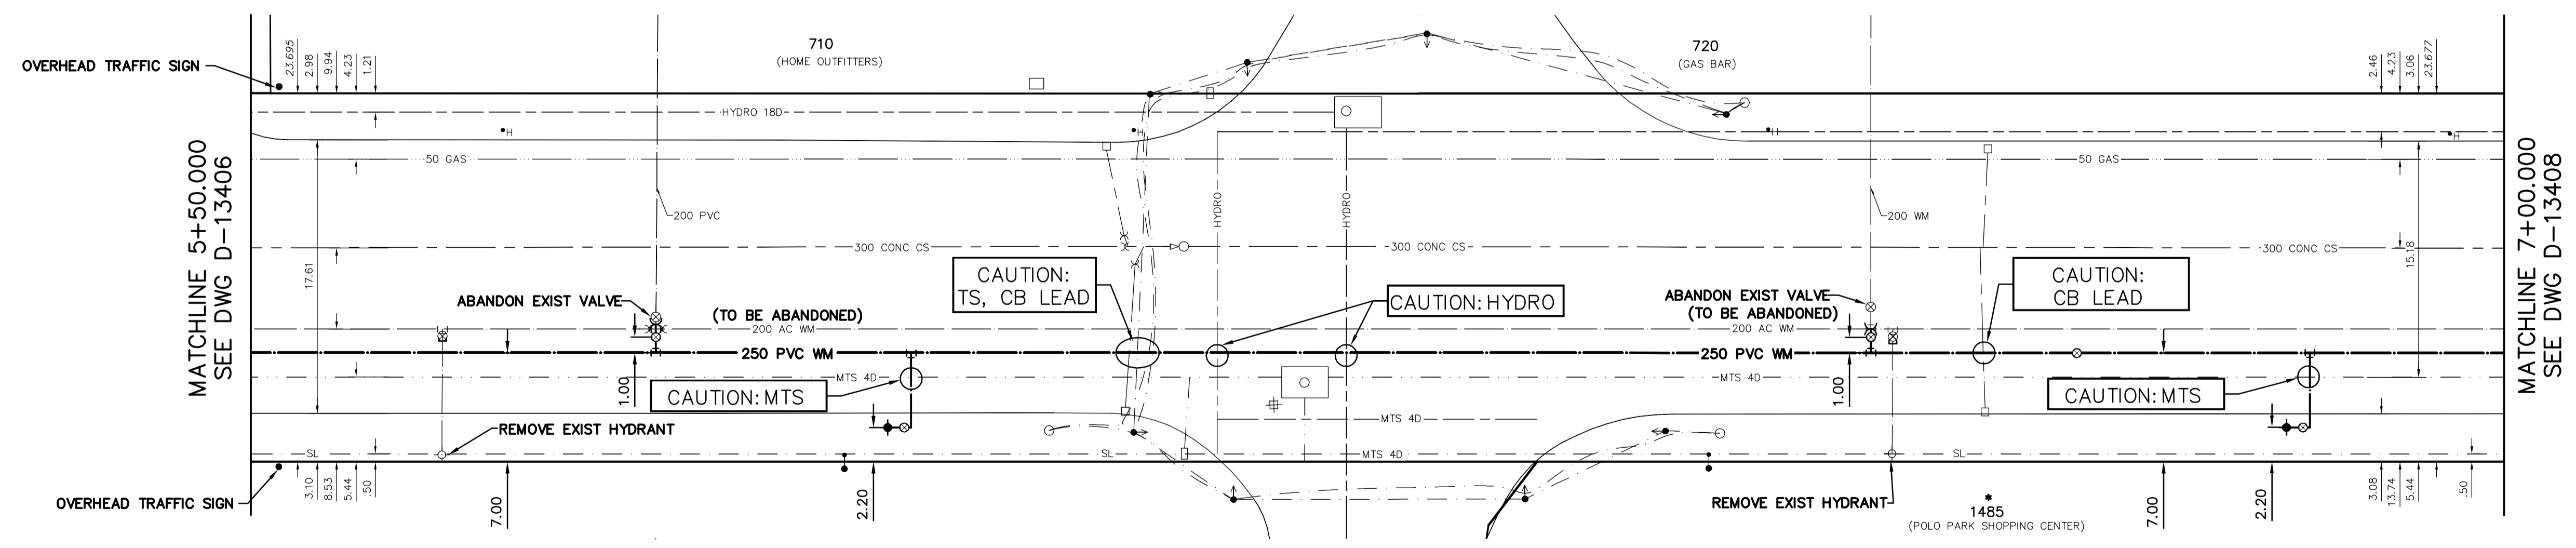

WARNING
 IF POWER EQUIPMENT OR EXPLOSIVES ARE TO BE USED FOR EXCAVATION ON THIS PROJECT THE CONTRACTOR MUST:
 1) NOTIFY THE GAS COMPANY OF THE PROPOSED LOCATION OF EXCAVATION.
 2) TAKE PRECAUTION TO AVOID DAMAGE TO GAS COMPANY INSTALLATIONS.
 SEE PROVINCIAL REGULATION 21072 FOR DETAILS

LOCATION APPROVED UNDERGROUND STRUCTURES
 SUPV. U/G STRUCTURES COMMITTEE DATE
 NOTE:
 LOCATION OF UNDERGROUND STRUCTURES AS SHOWN ARE BASED ON THE BEST INFORMATION AVAILABLE BUT NO GUARANTEE IS GIVEN THAT ALL EXISTING UTILITIES ARE SHOWN OR THAT THE GIVEN LOCATIONS ARE EXACT. CONFIRMATION OF EXISTENCE AND EXACT LOCATION OF ALL SERVICES MUST BE OBTAINED FROM THE INDIVIDUAL UTILITIES BEFORE PROCEEDING WITH CONSTRUCTION.

B.M. ELEV.	
CONSTRUCTION COMPLETION DATE: YYYY MM DD	
DESIGNED BY	LKC
CHECKED BY	SC
DRAWN BY	RS
APPROVED BY	KZ
SCALE:	
HORIZONTAL	1:250
VERTICAL	1:50
DATE	2015 05 13
RELEASED FOR CONSTRUCTION	
DATE	
NO.	REVISIONS
	DATE
	BY

ENGINEER'S SEAL
 ORIGINAL SIGNED BY S.J.R. COURNOYER 15/05/13
 CONSULTANT DRAWING NUMBER

FILE PATH: R:\DRAWINGS\WATER\RENEWAL\2015 RENEWAL\CONTRACT 12\ST JAMES_R1.dwg
 CONTRACT NUMBER: 12

THE CITY OF WINNIPEG
 WATER AND WASTE DEPARTMENT
 ENGINEERING DIVISION
 2015 WATERMAIN RENEWALS
 ST JAMES STREET
 93 N OF NESS AVE (N R) TO
 238 N OF NESS AVENUE (N R)

Winnipeg

FILE PATH: R:\DRAWINGS\WATER\RENEWAL\2015 RENEWAL\CONTRACT 12\ST JAMES_R1.dwg
 FILE NAME: ST JAMES_R1.dwg

VALVES COUNTER-CLOCKWISE TO CLOSE (RED OPERATING NUT)

SHEET 5 OF 7
 CITY DRAWING NUMBER
 D-13407