


NOTE: CHAINAGES SHOWN ARE ALONG
E. R. OF ST JAMES ST

ST JAMES STREET

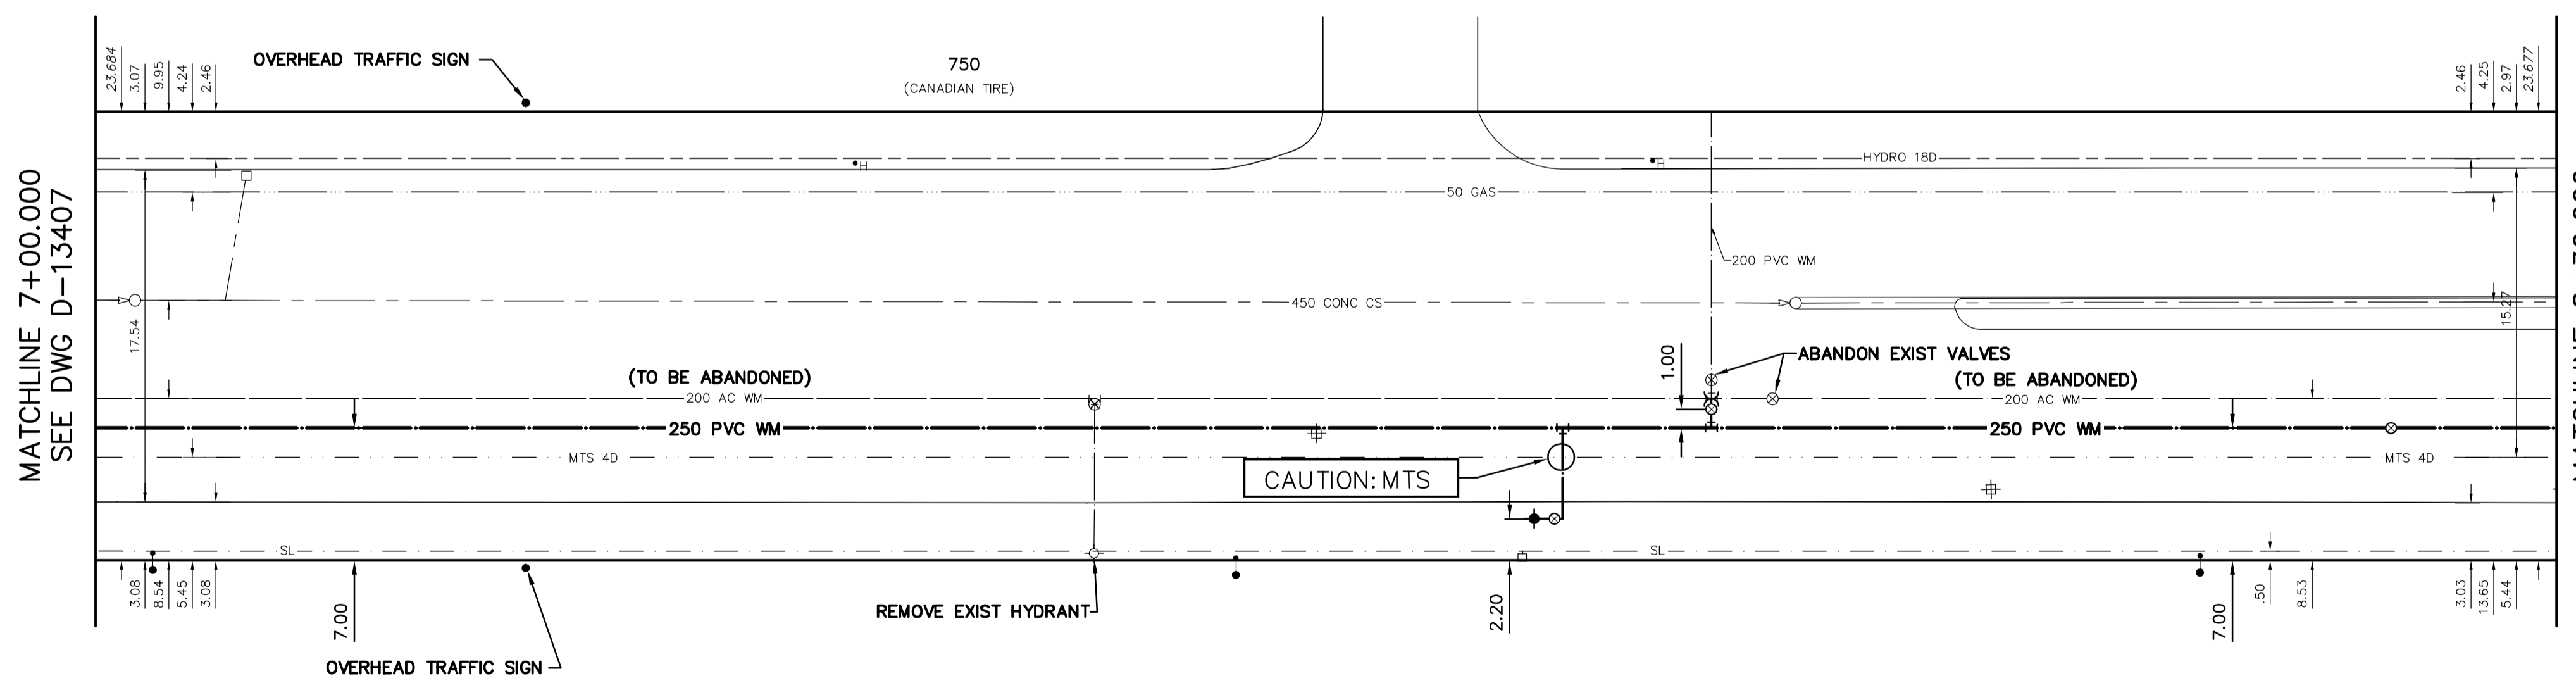


WATER SERVICE INFORMATION

ADDRESS	SIZE (mm) MATERIAL (STREET)	SIZE (mm) MATERIAL (PROP.)	SHORT & LONG MEASUREMENT	CORP. LOCATION	REMARKS
1515 PORTAGE AVE	XXX	XXX	13.64 NSL BLDG	OPP OF OF S/C	RENEW TO PL W/200 PVC
COMMERCIAL	XXX	XXX	128.085 SSL NESS AVE	OPP OF OF S/C	ALSO SERVICES 1485
1545 PORTAGE AVE	200	200	10.59 SSL BLDG	OPP OF OF S/C	RENEW TO PL W/200 PVC
COMMERCIAL	PVC	PVC	149.772 SSL NESS AVE	OPP OF OF S/C	ALSO SERVICES 635
1637 PORTAGE AVE	25	25	26.82 WEL BLDG	OPP OF OF S/C	OUTSIDE LIMITS
COMMERCIAL	CU	LEAD	26.820 WML ST JAMES ST	OPP OF OF S/C	SERVICED OFF PORTAGE
616 ST JAMES ST	50	50	29.53 SNL BLDG	OPP OF OF S/C	RECONNECT SERVICE
COMMERCIAL	CU	CU	47.069>NNL PORTAGE AVE	OPP OF OF S/C	RECONNECT SERVICE
635 ST JAMES ST	200	200	10.59 SSL BLDG	OPP OF OF S/C	RENEW TO PL W/200 PVC
COMMERCIAL	PVC	PVC	149.772 SSL NESS AVE	OPP OF OF S/C	ALSO SERVICES 1545
640 ST JAMES ST	25	-	-	- OF S/C	RECONNECT SERVICE
COMMERCIAL	CU	-	-	- OF S/C	RECONNECT SERVICE
650 ST JAMES ST	38	-	-	- OF S/C	RECONNECT SERVICE
COMMERCIAL	CU	-	-	- OF S/C	RECONNECT SERVICE
656 ST JAMES ST	50	50	-	- OF S/C	RECONNECT SERVICE
COMMERCIAL	CU	CU	-	- OF S/C	RECONNECT SERVICE
666 ST JAMES ST	150	150	46.82 NSL BLDG	OPP OF OF S/C	RENEW TO PL W/150 PVC
COMMERCIAL	AC	PVC	48.196 SSL NESS AVE	OPP OF OF S/C	RECONNECT SERVICE
666 ST JAMES ST	150	150	50.32 NSL BLDG	OPP OF OF S/C	RECONNECT SERVICE
COMMERCIAL	PVC	PVC	44.526 SSL NESS AVE	OPP OF OF S/C	RECONNECT SERVICE
690 ST JAMES ST	50	50	OPP SSL BLDG	OPP OF OF S/C	RECONNECT SERVICE
COMMERCIAL	CU	CU	30.800>NNL NESS AVE	OPP OF OF S/C	RENEW TO PL W/38 CU
694 ST JAMES ST	38	-	5.00 SNL BLDG	OPP OF OF S/C	RENEW TO PL W/38 CU
COMMERCIAL	CU	-	80.548>NNL NESS AVE	OPP OF OF S/C	(PREVIOUSLY FROZEN)
1485 PORTAGE AVE	200	200	13.64 NSL BLDG	OPP OF OF S/C	RENEW TO PL W/200 PVC
COMMERCIAL	CI	CI	128.085 SSL NESS AVE	OPP OF OF S/C	ALSO SERVICES 1515
1485 PORTAGE AVE	200	200	160.47 SNL BLDG	OPP OF OF S/C	RENEW TO PL W/200 PVC
COMMERCIAL	CI	CI	77.610>NNL NESS AVE	OPP OF OF S/C	RECONNECT SERVICE
720 ST JAMES ST	200	25	8.77 SNL BLDG	OPP OF OF S/C	RECONNECT SERVICE
COMMERCIAL	CU	CU	197.608>NNL NESS AVE	OPP OF OF S/C	RECONNECT SERVICE
750 ST JAMES ST	200	200	56.32 SSL BLDG	OPP OF OF S/C	RECONNECT SERVICE
COMMERCIAL	PVC	PVC	66.214 SSL SILVER AVE	OPP OF OF S/C	RECONNECT SERVICE
710 ST JAMES ST	200	200	19.79 NSL BLDG	OPP OF OF S/C	RECONNECT SERVICE
SPRINKLER & DOMESTIC	PVC	PVC	119.254>NNL NESS AVE	OPP OF OF S/C	RECONNECT SERVICE

* SERVICES TO BE RENEWED TO PL. ALL OTHERS TO BE RECONNECTED

FOR INDEX SEE D-13403

VALVES COUNTER-CLOCKWISE
TO CLOSE (RED OPERATING NUT)

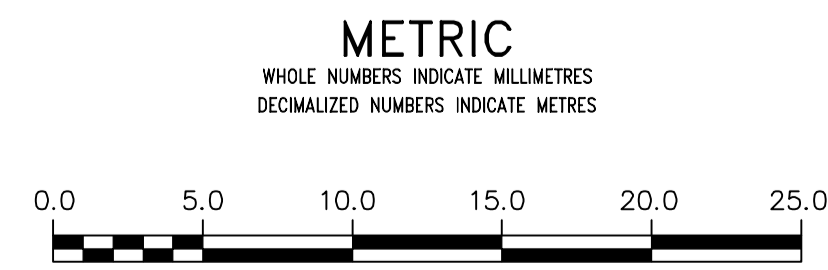

<p>WARNING</p> <p>IF POWER EQUIPMENT OR EXPLOSIVES ARE TO BE USED FOR EXCAVATION ON THIS PROJECT THE CONTRACTOR MUST:</p> <p>1) NOTIFY THE GAS COMPANY OF THE PROPOSED LOCATION OF EXCAVATION.</p> <p>2) TAKE PRECAUTION TO AVOID DAMAGE TO GAS COMPANY INSTALLATIONS.</p> <p>SEE PROVINCIAL REGULATION 21072 FOR DETAILS</p>	<p>LOCATION APPROVED UNDERGROUND STRUCTURES</p> <p>SUPV. U/G STRUCTURES COMMITTEE DATE</p> <p>NOTE:</p> <p>LOCATION OF UNDERGROUND STRUCTURES AS SHOWN ARE BASED ON THE BEST INFORMATION AVAILABLE BUT NO GUARANTEE IS GIVEN THAT ALL EXISTING UTILITIES ARE SHOWN OR THAT THE GIVEN LOCATIONS ARE EXACT. CONFIRMATION OF EXISTENCE AND EXACT LOCATION OF ALL SERVICES MUST BE OBTAINED FROM THE INDIVIDUAL UTILITIES BEFORE PROCEEDING WITH CONSTRUCTION.</p>	<p>B.M. ELEV.</p> <p>CONSTRUCTION COMPLETION DATE: YYYY MM DD</p> <table border="1"> <tr> <th>NO.</th> <th>REVISIONS</th> <th>DATE</th> <th>BY</th> </tr> <tr> <td> </td> <td> </td> <td> </td> <td> </td> </tr> </table>	NO.	REVISIONS	DATE	BY					<p>DESIGNED BY: LKC</p> <p>CHECKED BY: SC</p> <p>DRAWN BY: RS</p> <p>APPROVED BY: KZ</p> <p>SCALE: HORIZONTAL 1:250, VERTICAL 1:50</p> <p>RELEASED FOR CONSTRUCTION</p> <p>DATE: 2015 05 13</p> <p>DATE: 2015 05 13</p>	<p>ENGINEER'S SEAL</p> <p>ORIGINAL SIGNED BY S.J.R. COURNOYER 15/05/13</p> <p>CONSULTANT DRAWING NUMBER</p>	<p>THE CITY OF WINNIPEG</p> <p>WATER AND WASTE DEPARTMENT</p> <p>ENGINEERING DIVISION</p> <p>2015 WATERMAIN RENEWALS</p> <p>ST JAMES STREET</p> <p>238 N OF NESS AVENUE (N R)</p> <p>109 S OF MAROONS ROAD (S R)</p>	<p>SHEET 6 OF 7</p> <p>CITY DRAWING NUMBER</p> <p>D-13408</p>
			NO.	REVISIONS	DATE	BY								
<p>PLANT DATE: 2015 05 13</p> <p>BID OPPORTUNITY: 177-2015</p> <p>CONTRACT NUMBER: 12</p> <p>FILE PATH: R:\DRAWINGS\WATER\RENEWAL\2015 RENEWAL\CONTRACT 12\</p> <p>FILE NAME: ST JAMES_R1.dwg</p>														