


NOTE:  
These design documents are prepared solely for the use by the party with whom the design professional has entered into a contract and there are no representations of any kind made by the design professional to any party with whom the design professional has not entered into a contract.

EXISTING	LEGEND-PLAN	PROPOSED	EXISTING	LEGEND-PLAN	PROPOSED	EXISTING	LEGEND-PROFILE	PROPOSED
---	WATER MAIN	---	---	ANCHOR	---	---	WEST PROPERTY LINE	---
---	LAND DRAINAGE SEWER	---	---	#111	---	---	EAST PROPERTY LINE	---
---	WASTE WATER SEWER	---	---	---	---	---	WEST GUTTER	---
---	HYDRO	---	---	---	---	---	EAST GUTTER	---
---	M.T.S.	---	---	---	---	---	ROADWAY CENTRE LINE	---
---	GAS	---	---	---	---	---	---	---
---	SIGNALS	---	---	---	---	---	---	---
○	MANHOLE	●	---	---	---	---	---	---
□	CATCH BASIN	■	---	---	---	---	---	---
△	CURB INLET	▽	---	---	---	---	---	---
□	UTILITIES ADJUSTED	△ □ ○	---	---	---	---	---	---
┌	PLUG	┐	---	---	---	---	---	---
◇	HYDRANT	◆	---	---	---	---	---	---
⊗	VALVE	⊙	---	---	---	---	---	---
⊙	CURB STOP	⊙	---	---	---	---	---	---
---	GROUND GRADE	---	---	---	---	---	---	---
---	PAVEMENT GRADE	(31.00)	---	---	---	---	---	---
---	LOT GRADE	[31.00]	---	---	---	---	---	---
---	LEGEND-PLAN	---	---	---	---	---	---	---

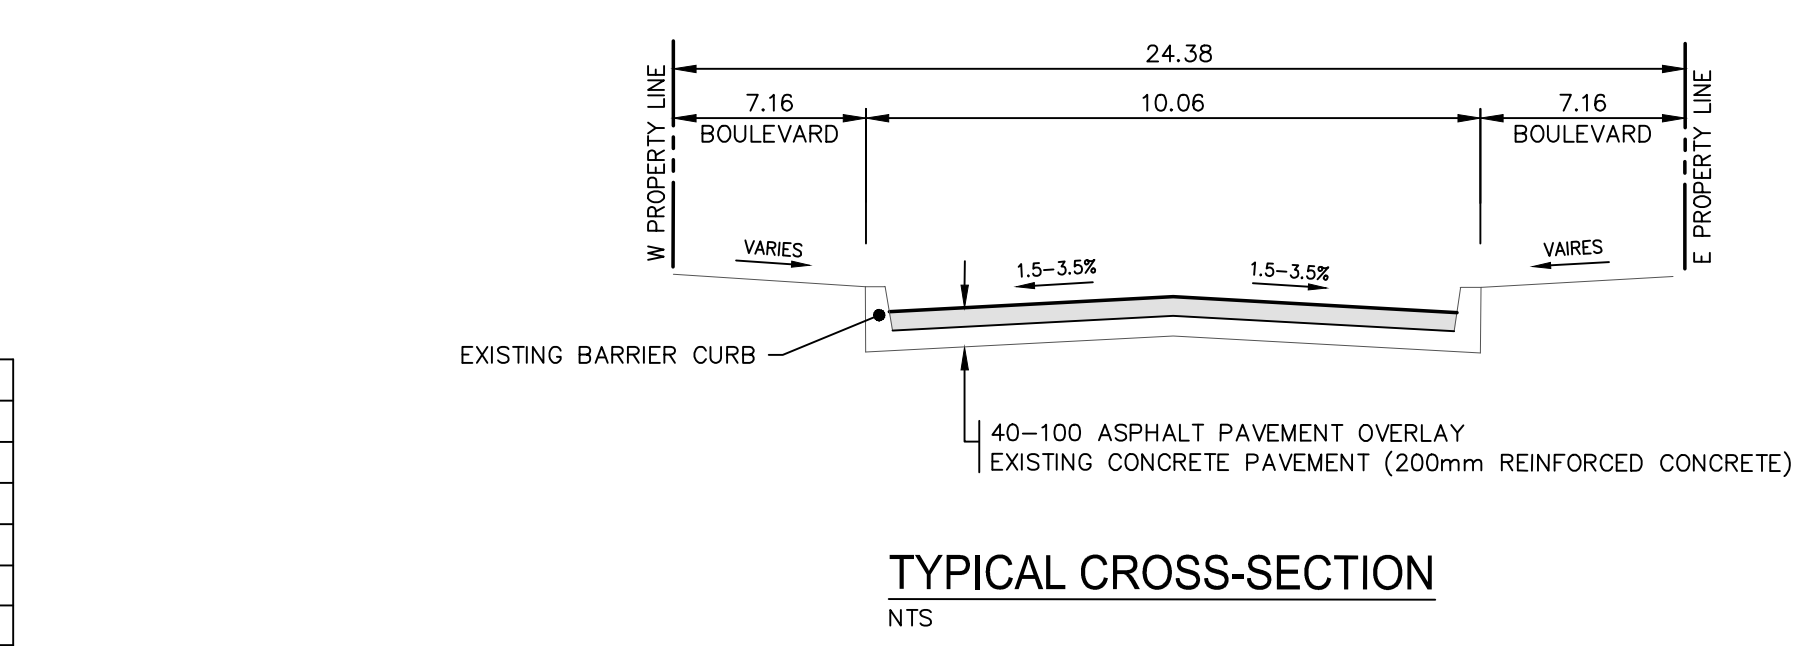

LOCATIONS APPROVED UNDERGROUND STRUCTURES

DESIGNED BY: \_\_\_\_\_ DATE: \_\_\_\_\_

NO. REVISIONS

NO.	REVISIONS	DATE	BY
F			
E			
D			
C			
B	ISSUED FOR TENDER	17.03.15	SDG
A	ISSUED TO U/G STRUCTURES FOR REVIEW	09.02.15	SDG

NOTES:

- ALL WORK AND MATERIALS TO BE IN ACCORDANCE WITH THE LATEST REVISION OF THE CITY OF WINNIPEG STANDARD CONSTRUCTION SPECIFICATIONS.
- ALL ROADWAY DIMENSIONS SHOWN ARE TO BACK OF CURB.
- BOULEVARD RESTORATION TO BE SOD UNLESS OTHERWISE NOTED.
- CURB 150mm REVEAL UNLESS OTHERWISE SHOWN.
- ADD 200.00 TO ALL ELEVATIONS TO OBTAIN GEODETIC ELEVATIONS.
- ADDITIONAL CURB RENEWALS, JOINT AND SLAB REPAIRS WILL BE IDENTIFIED PRIOR TO COMMENCING WORK ON THE PROJECT.

Map 12, 2015 - 10:46am  
 P:\2015\00-55193\351416 - 2015 Local Streets and Alley Renewal Program\15-R-07\MM\Drawings\Construction Drawings\Rehabilitation\351416\_C04-C09 Omands Creek Blvd Plan\Profile\_20150312.dwg - tab: C04

**METRIC**  
WHOLE NUMBERS INDICATE MILLIMETRES  
DECIMALIZED NUMBERS INDICATE METRES

**APEGM**  
Certificate of Authorization  
MMM Group Limited  
No. 4531

ENGINEER'S SEAL

**R.M. BORODY**  
Member  
6179

CONSULTANT ACAD DWG. NO.  
551416-C-04

**THE CITY OF WINNIPEG**  
PUBLIC WORKS DEPARTMENT  
ENGINEERING DIVISION

**2015 STREET RENEWAL PROGRAM**  
OMANDS CREEK BOULEVARD - LOGAN AVENUE  
TO BROOKSIDE BOULEVARD  
PAVEMENT REHABILITATION  
STA. 1+00 TO STA. 2+65

CITY DRAWING NUMBER  
SHEET 4 OF 13  
BID NO.  
23-2015