


NOTE:  
These design documents are prepared solely for the use by the party with whom the design professional has entered into a contract and there are no representations of any kind made by the design professional to any party with whom the design professional has not entered into a contract.

EXISTING	LEGEND-PLAN	PROPOSED	EXISTING	LEGEND-PLAN	PROPOSED	EXISTING	LEGEND-PROFILE	PROPOSED
			ANCHOR					
			#111 CIVIC ADDRESS					
			LAND DRAINAGE SEWER					
			WASTE WATER SEWER					
			HYDRO					
			M.T.S.					
			GAS					
			SIGNALS					
			MANHOLE					
			CATCH BASIN					
			CURB INLET					
			UTILITIES ADJUSTED					
			PLUG					
			HYDRANT					
			VALVE					
			CURB STOP					
			GROUND GRADE					
			PAVEMENT GRADE					
			LOT GRADE					

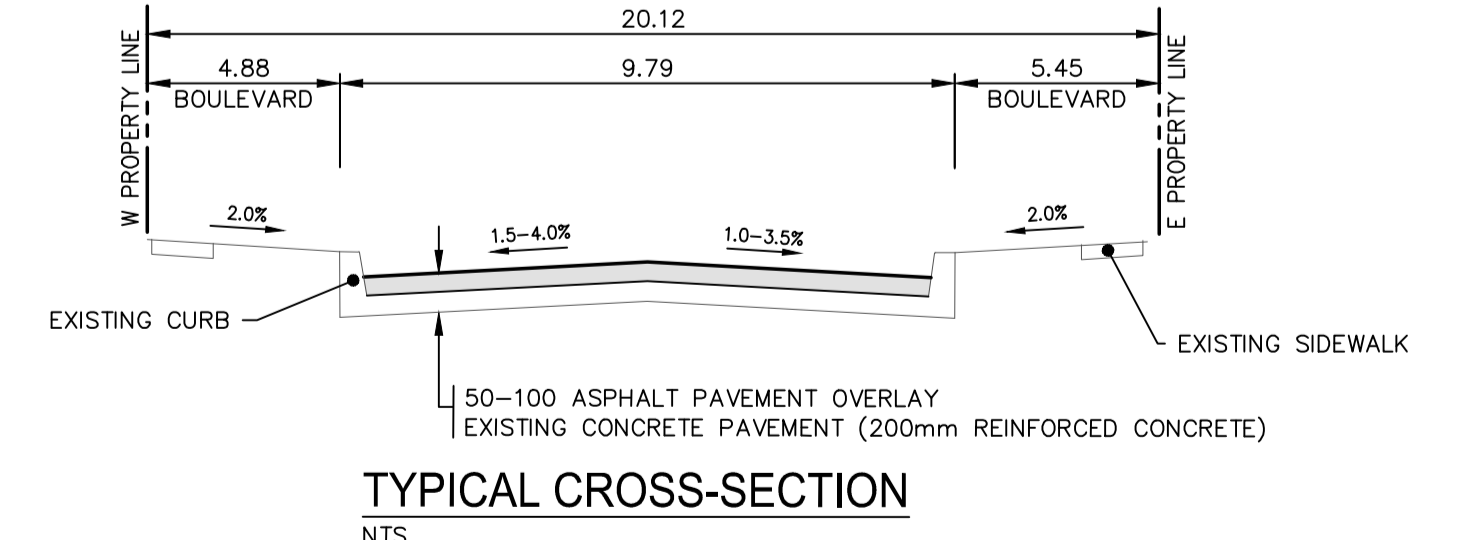

**LOCATIONS APPROVED UNDERGROUND STRUCTURES**

SIGNED BY: \_\_\_\_\_ DATE: \_\_\_\_\_

LOCATION OF UNDERGROUND STRUCTURES AS SHOWN ARE BASED ON THE BEST INFORMATION AVAILABLE BUT NO GUARANTEE IS GIVEN THAT ALL EXISTING UTILITIES ARE SHOWN OR THAT THE GIVEN LOCATIONS ARE EXACT CONFIRMATION OF EXISTENCE AND EXACT LOCATION OF ALL SERVICES MUST BE OBTAINED FROM THE INDIVIDUAL UTILITIES BEFORE PROCEEDING

NO.	REVISIONS	DATE	BY
F			
E			
D	ADDENDUM 2	27.03.15	SDG
C	ADDENDUM 1	26.03.15	SDG
B	ISSUED FOR TENDER	16.03.15	SDG
A	ISSUED TO U/G STRUCTURES FOR REVIEW	19.02.15	SDG

**MMM GROUP**

DESIGNED BY: RE CHECKED BY: SDG

DRAWN BY: TR/HK APPROVED BY: -

HOR SCALE: 1:250  
VERTICAL: 1:10

DATE: 11-NOV-2014

ENGINEER'S SEAL

**R.M. BORODY**  
Member  
6179

CONSULTANT ACAD DWG. NO.  
5514117-C-13

**THE CITY OF WINNIPEG**  
PUBLIC WORKS DEPARTMENT  
ENGINEERING DIVISION

**2015 STREET RENEWAL PROGRAM**

RUE DES MEURONS - CARRIERE AVENUE TO HORACE STREET

PAVEMENT REHABILITATION  
STA. 4+50 TO STA. 6+30

CITY DRAWING NUMBER  
SHEET 13 OF 17

BID NO.  
24-2015

**METRIC**  
WHOLE NUMBERS INDICATE MILLIMETRES  
DECIMALIZED NUMBERS INDICATE METRES

**APEGM**  
Certificate of Authorization  
MMM Group Limited  
No. 4531

Mar 27, 2015 - 11:21am  
 P:\5514117-2015 Local Streets and Alley Renewal Program\15-R-04\MM\Drawings\Construction Drawings\Rehabilitation\5514117\_C11-C15 Des Meurons Plan & Profile\_20150327.dwg - tab:03