


Mar 12, 2015 - 11:16am
 C:\Users\p351929\OneDrive\Documents\Drawings\Reenders Drive Plan & Profile_20150312.dwg - tab:1

NOTE:
 These design documents are prepared solely for the use by the party with whom the design professional has entered into a contract and there are no representations of any kind made by the design professional to any party with whom the design professional has not entered into a contract.

EXISTING	LEGEND-PLAN	PROPOSED	EXISTING	LEGEND-PLAN	PROPOSED	EXISTING	LEGEND-PROFILE	PROPOSED
○	WATER MAIN	—	—	ANCHOR	—	—	—	—
□	LAND DRAINAGE SEWER	—	—	#111 CIVIC ADDRESS	—	—	—	—
—	WASTE WATER SEWER	—	—	■	—	—	—	—
—	HYDRO	—	—	●	—	—	—	—
—	M.T.S.	—	—	◆	—	—	—	—
—	GAS	—	—	●	—	—	—	—
—	SIGNALS	—	—	—	—	—	—	—
○	MANHOLE	●	—	—	—	—	—	—
□	CATCH BASIN	■	—	—	—	—	—	—
△	CURB INLET	▽	—	—	—	—	—	—
—	UTILITIES ADJUSTED	△ □ ▽	—	—	—	—	—	—
—	PLUG	—	—	—	—	—	—	—
—	HYDRANT	◆	—	—	—	—	—	—
—	VALVE	⊗	—	—	—	—	—	—
—	CURB STOP	—	—	—	—	—	—	—
—	GROUND GRADE	—	—	—	—	—	—	—
—	PAVEMENT GRADE	—	—	—	—	—	—	—
—	LOT GRADE	—	—	—	—	—	—	—

NO.	REVISIONS	DATE	BY
B	ISSUED FOR TENDER	16.03.15	SDG
A	ISSUED TO U/G STRUCTURES FOR REVIEW	19.02.15	SDG

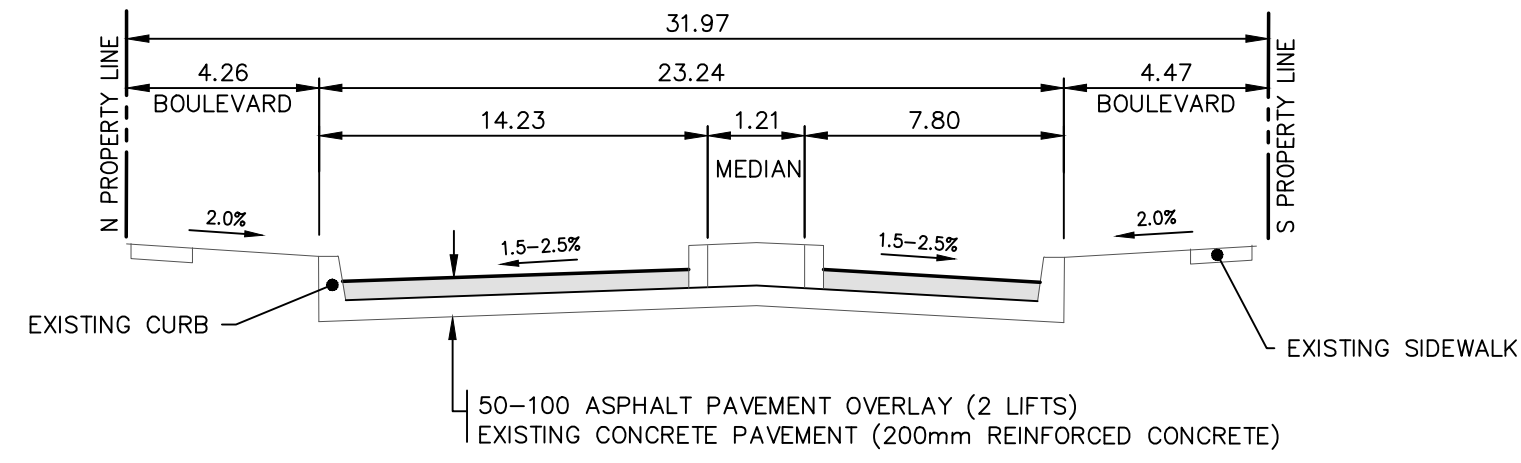

- NOTES:
 1. ALL WORK AND MATERIALS TO BE IN ACCORDANCE WITH THE LATEST REVISION OF THE CITY OF WINNIPEG STANDARD CONSTRUCTION SPECIFICATIONS.
 2. ALL ROADWAY DIMENSIONS SHOWN ARE TO BACK OF CURB.
 3. BOULEVARD RESTORATION TO BE SOD UNLESS OTHERWISE NOTED.
 4. CURB 150MM REVEAL UNLESS OTHERWISE SHOWN.
 5. ADD 200.00 TO ALL ELEVATIONS TO OBTAIN GEODETIC ELEVATIONS.
 6. ADDITIONAL SIDEWALK AND CURB RENEWALS, JOINT AND SLAB REPAIRS WILL BE IDENTIFIED PRIOR TO COMMENCING WORK ON THE PROJECT.

METRIC
 WHOLE NUMBERS INDICATE MILLIMETRES
 DECIMALIZED NUMBERS INDICATE METRES

APCM
 Certificate of Authorization
 MMM Group Limited
 No. 4531

MMM GROUP
 Suite 111 - 93 Lombard Ave.
 Winnipeg, MB R3B 3B1
 t. 204.943.3178
 f. 204.943.4948
 www.mmm.ca

DESIGNED BY: SDG
 CHECKED BY: SDG
 DRAWN BY: TR/VA
 APPROVED BY: -
 HOR. SCALE: 1:250
 VERTICAL SCALE: 1:10
 DATE: 29-JAN-2015

ENGINEERS SEAL
R.M. BORODY
 Member
 6179
 CONSULTANT ACAD DWG. NO.
 5514117-C-01

THE CITY OF WINNIPEG
 PUBLIC WORKS DEPARTMENT
 ENGINEERING DIVISION

2015 STREET RENEWAL PROGRAM
 REENDERS DRIVE - LAGIMODIERE BOULEVARD TO STAPON ROAD
 PAVEMENT REHABILITATION
 STA. 0+74 TO STA. 2+50

CITY DRAWING NUMBER
 SHEET 1 OF 17
 BID NO. 24-2015