


NOTE: These design documents are prepared solely for the use by the party with whom the design professional has entered into a contract and there are no representations of any kind made by the design professional to any party with whom the design professional has not entered into a contract.

○	MANHOLE	●	ANCHOR
□	CATCH BASIN	■	#111 CIVIC ADDRESS
△	CURB INLET	▼	IRON BAR
▽	UTILITIES ADJUSTED	▲	HYDRO POLE & LIGHT STANDARD
⊔	PLUG	⊓	LIGHT STANDARD
⊕	HYDRANT	◆	HYDRO POLE
⊗	VALVE	⊖	CURB RAMP
⊘	CURB STOP	⊙	EDGE OF SIDEWALK
⊚	GROUND GRADE	⊛	PROPERTY LINE
⊜	PAVEMENT GRADE	⊝	EDGE OF ASPHALT
⊞	LOT GRADE	⊟	MODIFIED BARRIER CURB
⊠	EXISTING	⊡	MODIFIED BARRIER CURB & GUTTER
⊢	LEGEND-PLAN	⊣	BARRIER CURB
⊤	PROPOSED	⊥	BARRIER CURB & GUTTER
⊦	EXISTING	⊧	EDGE OF CONCRETE
⊨	LEGEND-PROFILE	⊩	ROADWAY CENTRE LINE
⊪	PROPOSED	⊫	WEST GUTTER
⊬	EXISTING	⊭	EAST GUTTER
⊮	LEGEND-PROFILE	⊯	WEST BACK OF SIDEWALK
⊰	PROPOSED	⊱	EAST BACK OF SIDEWALK
⊲	EXISTING	⊳	

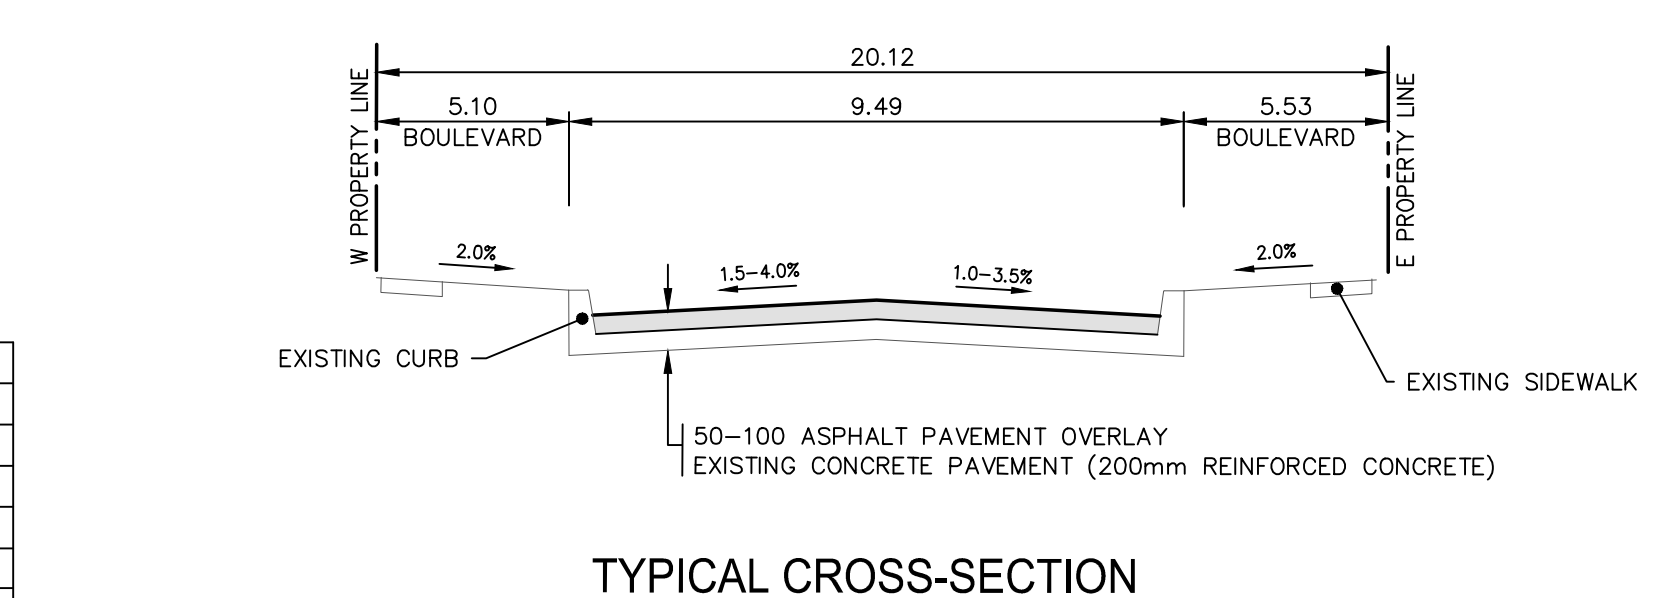

LOCATIONS APPROVED UNDERGROUND STRUCTURES

SIGNED BY: _____ DATE: _____

NO. REVISIONS

NO.	REVISIONS	DATE	BY
B	ISSUED FOR TENDER	16.03.15	SDG
A	ISSUED TO U/G STRUCTURES FOR REVIEW	19.02.15	SDG
NO.	REVISIONS	DATE	BY
		11-NOV-2014	

NOTES:

1. ALL WORK AND MATERIALS TO BE IN ACCORDANCE WITH THE LATEST REVISION OF THE CITY OF WINNIPEG STANDARD CONSTRUCTION SPECIFICATIONS.
2. ALL ROADWAY DIMENSIONS SHOWN ARE TO BACK OF CURB.
3. BOULEVARD RESTORATION TO BE SOD UNLESS OTHERWISE NOTED.
4. ADD 200.00 TO ELEVATIONS TO OBTAIN GEODETIC ELEVATION.
5. CURB 150MM REVEAL UNLESS OTHERWISE NOTED.
6. ALL PRIVATE WALKWAYS TO BE ADJUSTED TO NEW TOP OF CURB ELEVATION, AS REQUIRED.
7. ADDITIONAL SIDEWALK RENEWALS, JOINT AND SLAB REPAIRS WILL BE IDENTIFIED PRIOR TO COMMENCING WORK ON THE PROJECT.

METRIC
WHOLE NUMBERS INDICATE MILLIMETRES
DECIMALIZED NUMBERS INDICATE METRES

MMM GROUP
Suite 111 - 93 Lombard Ave.
Winnipeg, MB R3B 3B1
t. 204.943.3178
f. 204.943.4948
www.mmm.ca

THE CITY OF WINNIPEG
PUBLIC WORKS DEPARTMENT
ENGINEERING DIVISION

2015 STREET RENEWAL PROGRAM
RUE DES MEURONS - CARRIER AVENUE TO HORACE STREET
STA. 1+03 TO STA. 2+70

PAVEMENT REHABILITATION
STA. 1+03 TO STA. 2+70

ENGINEERS SEAL
R.M. BORODY
Member
6179

CONSULTANT ACAD DWG. NO.
5514117-C-11

CITY DRAWING NUMBER
SHEET 11 OF 17
BID NO. 24-2015

Mar 12, 2015 - 11:37am
 C:\Users\jborody\Documents\Drawings\Rehabilitation\5514117-C-11-015 Rue Meurons Plan & Profile_20150312.dwg - dco.01