
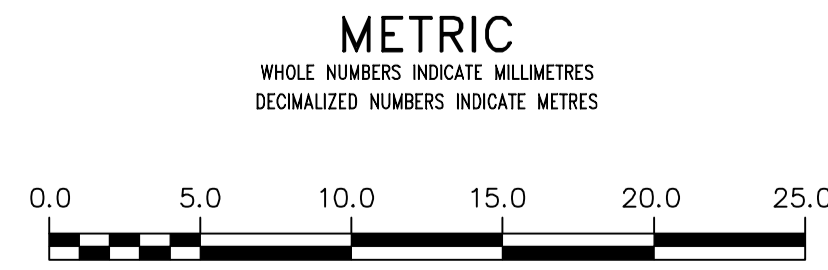
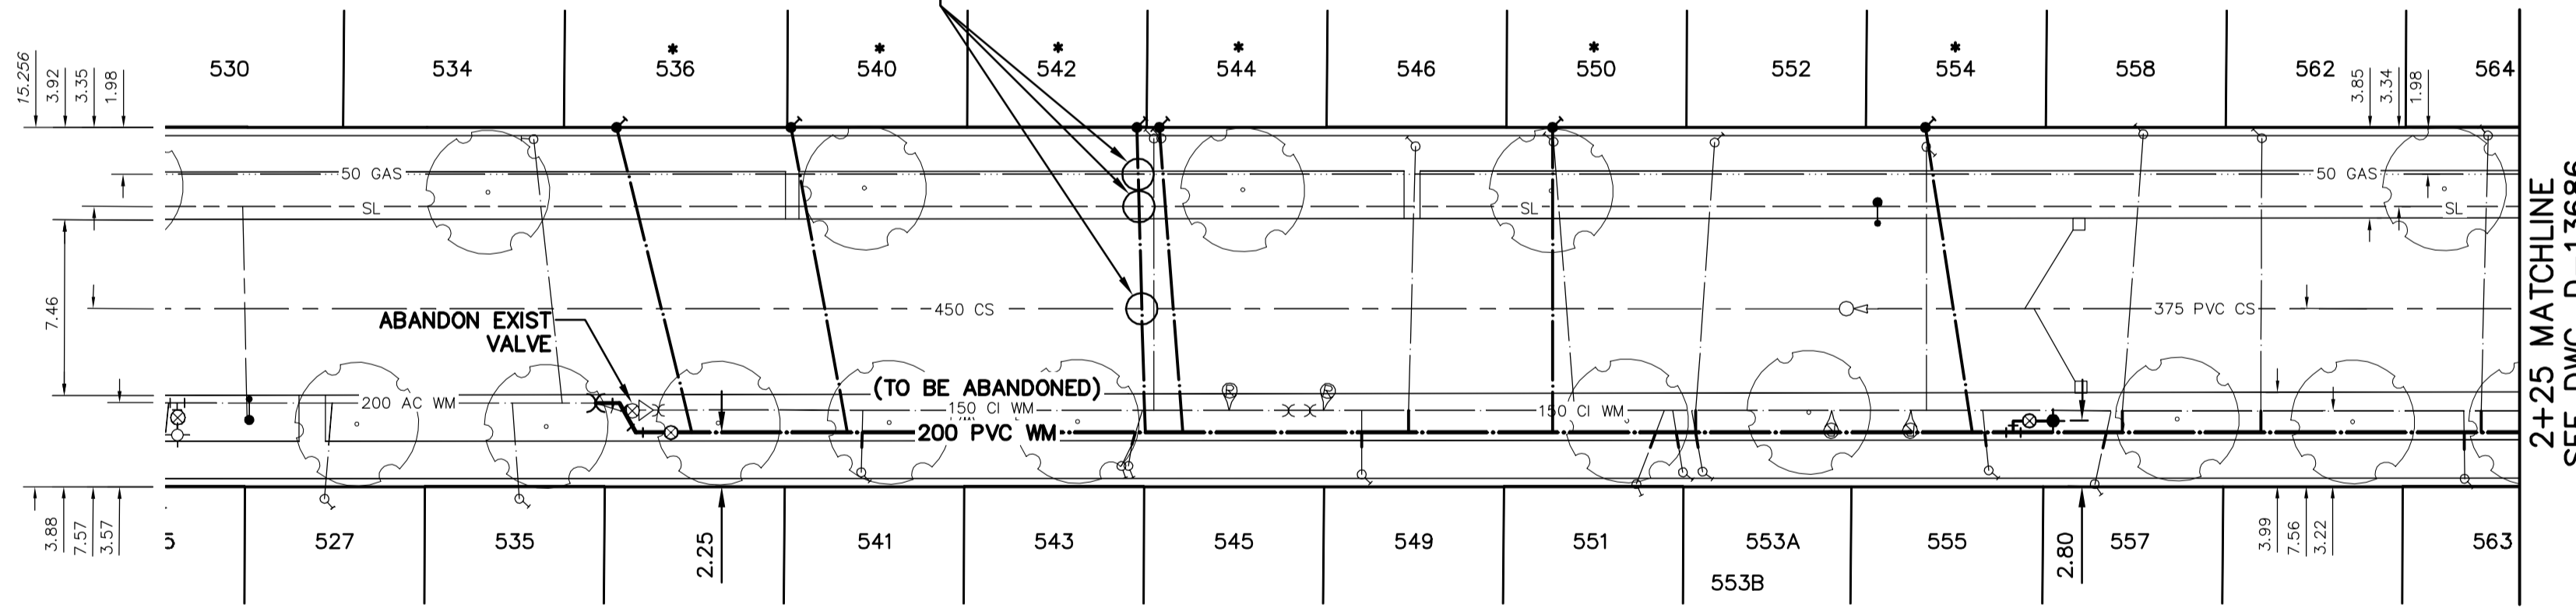


WATER SERVICE INFORMATION					
ADDRESS	SIZE (mm) MATERIAL (STREET)	SIZE (mm) MATERIAL (PROP.)	SHORT & LONG MEASUREMENT	CORP. LOCATION	REMARKS
536 LANGSIDE AVE	12	12	0.83 NSL HSE	3.2 N OF S/C	RENEW TO R
RESIDENTIAL	LEAD	LEAD	180.81 SSL SARGENT		
540 LANGSIDE AVE	12	12	0.67 NSL HSE	2.4 N OF S/C	RENEW TO R
RESIDENTIAL	LEAD	LEAD	173.40 SSL SARGENT		
541 LANGSIDE AVE	20	20	2.12 NSL HSE	0.1 N OF S/C	RECONNECT SERVICE
RESIDENTIAL	COPPER	COPPER	170.34 SSL SARGENT		
542 LANGSIDE AVE	16	12	0.35 NSL HSE	0.8 N OF S/C	RENEW TO R
RESIDENTIAL	LEAD	LEAD	158.72 SSL SARGENT		SHARED SERV. W/544
543 LANGSIDE AVE	20	12	OPP NL HSE	0.9 N OF S/C	RECONNECT SERVICE
RESIDENTIAL	COPPER	COPPER	159.40 SSL SARGENT		SHARED SERV. W/545
544 LANGSIDE AVE	16	12	0.23 SSL HSE	1.0 N OF S/C	RENEW TO R
RESIDENTIAL	LEAD	LEAD	157.77 SSL SARGENT		SHARED SERV. W/542
545 LANGSIDE AVE	20	20	1.89 SSL HSE	0.5 N OF S/C	SHARED SERV. W/543
RESIDENTIAL	COPPER	LEAD	159.08 SSL SARGENT		
546 LANGSIDE AVE	20	12	2.54 NSL HSE	0.3 S OF S/C	RECONNECT SERVICE
RESIDENTIAL	COPPER	LEAD	147.09 SSL SARGENT		
549 LANGSIDE AVE	20	12	0.83 NSL HSE		RECONNECT SERVICE
RESIDENTIAL	COPPER	LEAD	149.17 SSL SARGENT		OPP S/C
550 LANGSIDE AVE	12	12	1.31 NSL HSE		RENEW TO R
RESIDENTIAL	LEAD	LEAD	141.07 SSL SARGENT		OPP S/C
551 LANGSIDE AVE	20	20	4.25 NSL HSE	1.2 N OF S/C	RECONNECT SERVICE
RESIDENTIAL	COPPER	COPPER	137.56 SSL SARGENT		
552 LANGSIDE AVE	20	20	OPP SL HSE	0.7 S OF S/C	RECONNECT SERVICE
RESIDENTIAL	COPPER	COPPER	134.35 SSL SARGENT		
553A LANGSIDE AVE	20	20	5.72 SNL HSE	0.4 S OF S/C	RECONNECT SERVICE
RESIDENTIAL	COPPER	COPPER	134.64 SSL SARGENT		
553B LANGSIDE AVE	20	20	6.48 SNL HSE	0.4 S OF S/C	RECONNECT SERVICE
RESIDENTIAL	COPPER	COPPER	135.59 SSL SARGENT		
554 LANGSIDE AVE	12	12	1.83 NSL HSE	2.0 N OF S/C	RENEW TO R
RESIDENTIAL	LEAD	LEAD	125.24 SSL SARGENT		
555 LANGSIDE AVE	20	20	1.64 SNL HSE	0.3 S OF S/C	RECONNECT SERVICE
RESIDENTIAL	COPPER	COPPER	122.56 SSL SARGENT		
557 LANGSIDE AVE	20	20	1.12 NSL HSE	0.7 N OF S/C	RECONNECT SERVICE
RESIDENTIAL	COPPER	COPPER	118.20 SSL SARGENT		
558 LANGSIDE AVE	20	20	2.88 NSL HSE	0.8 S OF S/C	RECONNECT SERVICE
RESIDENTIAL	COPPER	COPPER	116.76 SSL SARGENT		
562 LANGSIDE AVE	20	20	OPP SL HSE		RECONNECT SERVICE
RESIDENTIAL	COPPER	COPPER	111.04 SSL SARGENT		OPP S/C
563 LANGSIDE AVE	20	20	1.65 NSL HSE		RECONNECT SERVICE
RESIDENTIAL	COPPER	COPPER	102.26 SSL SARGENT		
564 LANGSIDE AVE	20	20	2.25 NSL HSE	0.3 S OF S/C	RECONNECT SERVICE
RESIDENTIAL	COPPER	COPPER	101.95 SSL SARGENT		

* SERVICES TO BE RENEWED TO R. ALL OTHERS TO BE RECONNECTED

NOTE: CHAINAGES SHOWN ARE ALONG E. R. OF LANGSIDE ST.

CAUTION: CS,GAS,SL (TYP. FOR ALL) LANGSIDE STREET

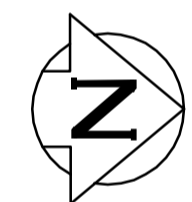

WARNING
IF POWER EQUIPMENT OR EXPLOSIVES ARE TO BE USED FOR EXCAVATION ON THIS PROJECT THE CONTRACTOR MUST:
1) NOTIFY THE GAS COMPANY OF THE PROPOSED LOCATION OF EXCAVATION.
2) TAKE PRECAUTION TO AVOID DAMAGE TO GAS COMPANY INSTALLATIONS.
SEE PROVINCIAL REGULATION 210/72 FOR DETAILS

LOCATION APPROVED UNDERGROUND STRUCTURES
SUPV. U/G STRUCTURES COMMITTEE DATE
NOTE:
LOCATION OF UNDERGROUND STRUCTURES AS SHOWN ARE BASED ON THE BEST INFORMATION AVAILABLE BUT NO GUARANTEE IS GIVEN THAT ALL EXISTING UTILITIES ARE SHOWN OR THAT THE GIVEN LOCATIONS ARE EXACT. CONFIRMATION OF EXISTENCE AND EXACT LOCATION OF ALL SERVICES MUST BE OBTAINED FROM THE INDIVIDUAL UTILITIES BEFORE PROCEEDING WITH CONSTRUCTION.

B.M. ELEV.	
CONSTRUCTION COMPLETION DATE: YYYY MM DD	
DESIGNED BY	MJK
CHECKED BY	SC
DRAWN BY	RS
APPROVED BY	KZ
SCALE:	
HORIZONTAL	1:250
VERTICAL	1:50
DATE	2015 05 07
RELEASED FOR CONSTRUCTION	
NO.	REVISIONS
DATE	BY
PLOT DATE: 2015 05 07	

ENGINEER'S SEAL
ORIGINAL SIGNED BY S.R.J. COURNOYER 15/05/07
CONSULTANT DRAWING NUMBER

THE CITY OF WINNIPEG
Winnipeg
WATER AND WASTE DEPARTMENT
ENGINEERING DIVISION
2015 WATERMAIN RENEWALS
LANGSIDE STREET
200 S OF SARGENT AVENUE TO
100 S OF SARGENT AVENUE

SHEET 9 OF 10
CITY DRAWING NUMBER
D-13685