
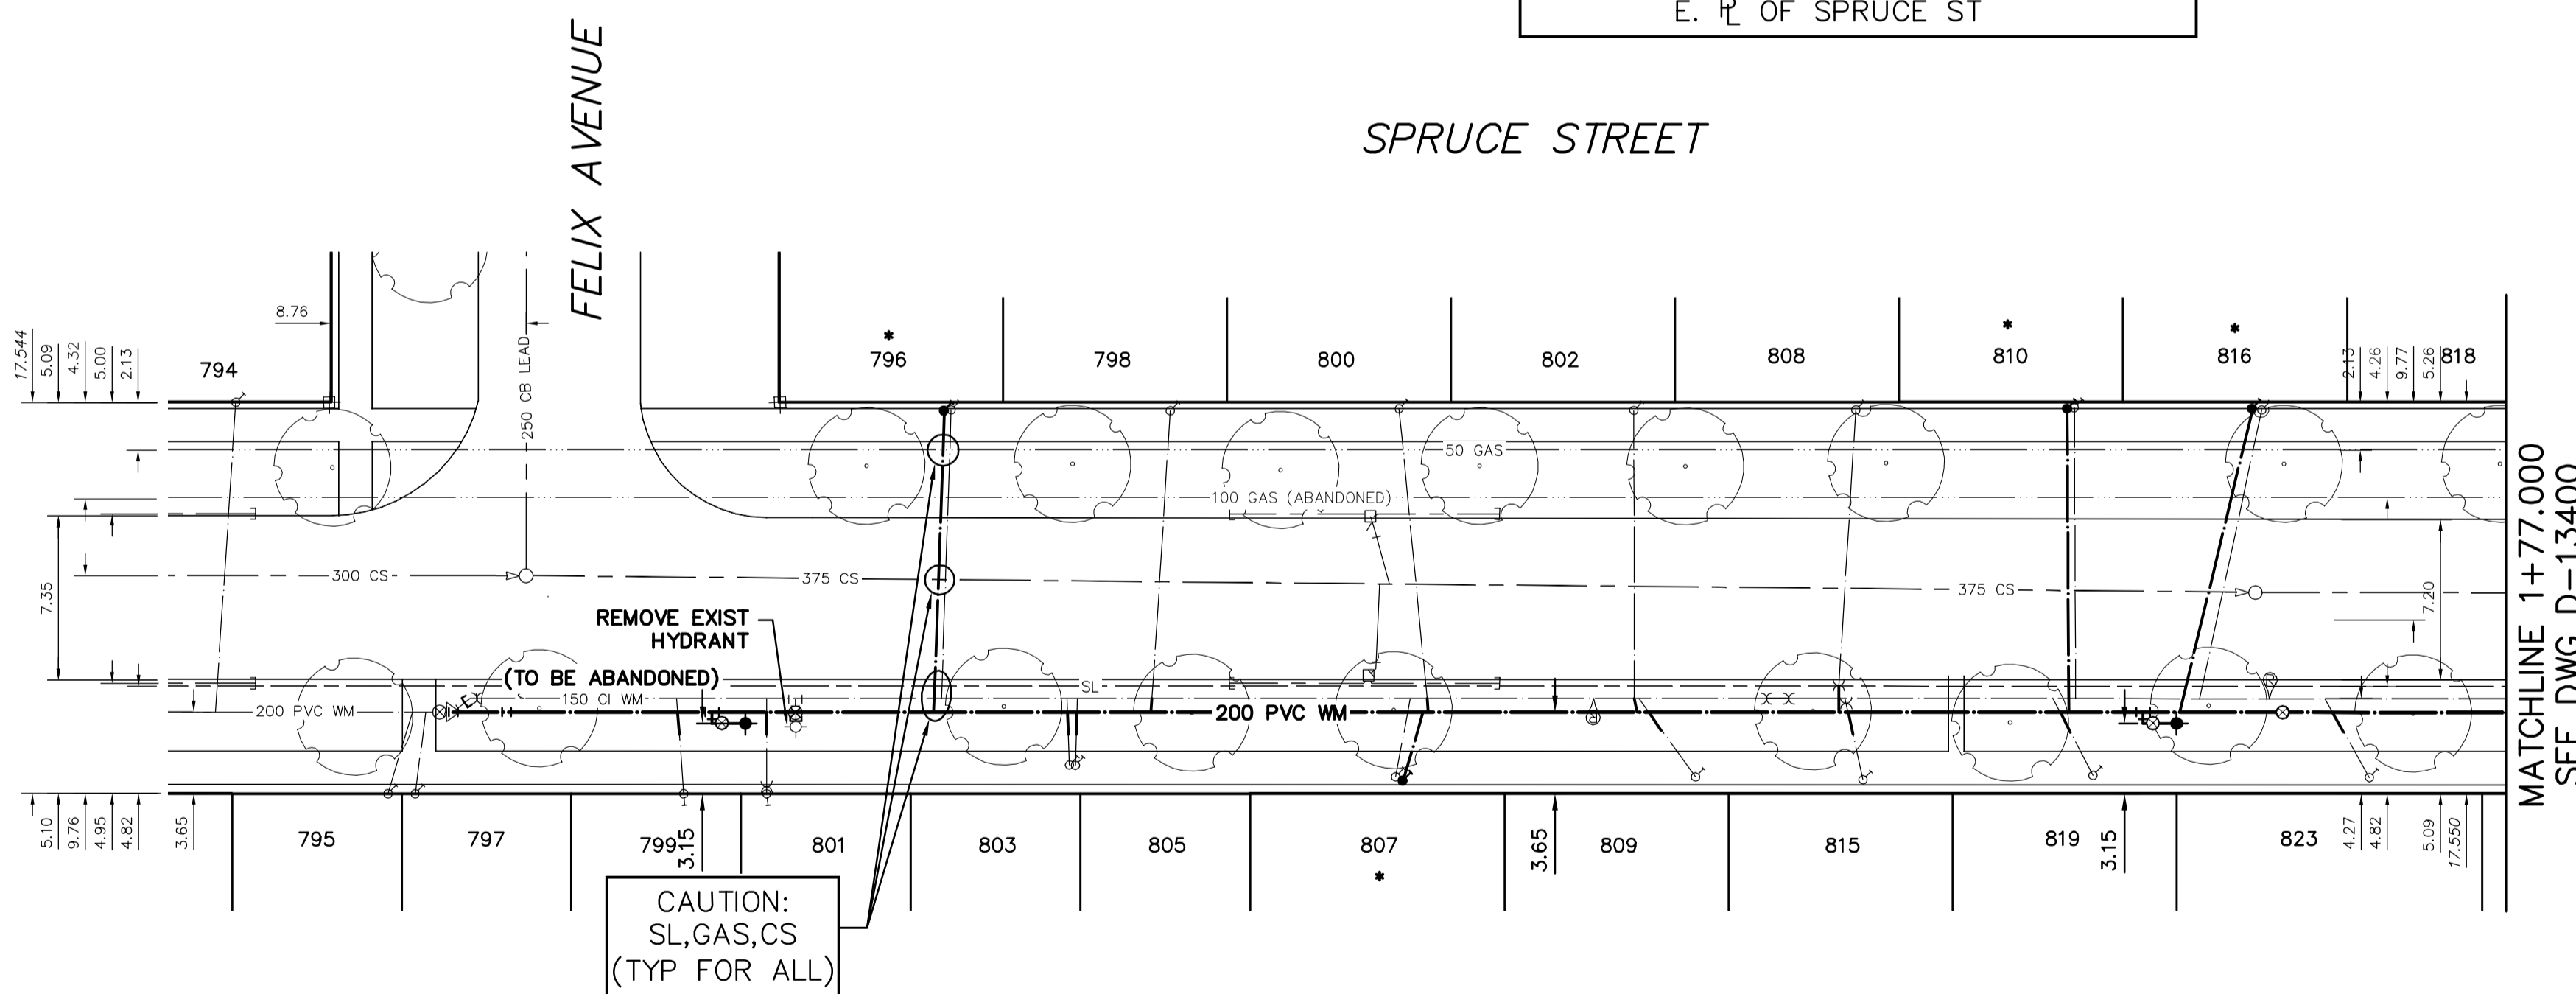



NOTE: CHAINAGES SHOWN ARE ALONG E. R. OF SPRUCE ST

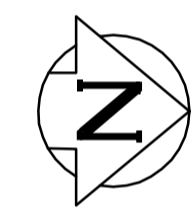

WATER SERVICE INFORMATION

ADDRESS	SIZE (mm) MATERIAL (STREET)	SIZE (mm) MATERIAL (PROP.)	SHORT & LONG MEASUREMENT	CORP. LOCATION	REMARKS
* 796 SPRUCE ST	12	12	1.15 SNL HSE	0.5 S OF S/C	RENEW SERVICE TO PL W/20 CU
RESIDENTIAL	LEAD	LEAD	7.740>NNL FELIX AVE		-
798 SPRUCE ST	20	20	1.77 SNL HSE	1.6 S OF S/C	RECONNECT SERVICE
RESIDENTIAL	CU	CU	17.570>NNL FELIX AVE		-
799 SPRUCE ST	20	20	2.0 SNL HSE		RECONNECT SERVICE
RESIDENTIAL	CU	CU	4.362 SNL FELIX AVE	OPP OF S/C	-
800 SPRUCE ST	20	20	0.68 SNL HSE	1.3 N OF S/C	RECONNECT SERVICE
RESIDENTIAL	CU	CU	27.814>NNL FELIX AVE		-
801 SPRUCE ST	16	20	OPP SL HSE	OPP OF S/C	RECONNECT SERVICE
RESIDENTIAL	CU	CU	1.022 SNL FELIX AVE		-
802 SPRUCE ST	12	12	0.91 SNL HSE	OPP OF S/C	RECONNECT SERVICE
RESIDENTIAL	CU	LEAD	38.392>NNL FELIX AVE		-
803 SPRUCE ST	20	16	OPP NL HSE	OPP OF S/C	RECONNECT SERVICE
RESIDENTIAL	CU	LEAD	13.054>NNL FELIX AVE		-
805 SPRUCE ST	20	16	1.48 SSL HSE	OPP OF S/C	RECONNECT SERVICE
RESIDENTIAL	CU	LEAD	13.392>NNL FELIX AVE		-
* 807 SPRUCE ST	20	20	3.80 SNL HSE	0.8 N OF S/C	RENEW SERVICE TO PL W/20 CU
RESIDENTIAL	CU	CU	28.623>NNL FELIX AVE		-
808 SPRUCE ST	12	12	5.93 NSL HSE		RECONNECT SERVICE
RESIDENTIAL	CU	LEAD	48.403>NNL FELIX AVE	2.5 S OF S/C	-
809 SPRUCE ST	20	20	7.08 NSL HSE		RECONNECT SERVICE
RESIDENTIAL	CU	CU	41.283>NNL FELIX AVE	2.5 S OF S/C	-
* 810 SPRUCE ST	12	12	6.01 NSL HSE	OPP OF S/C	RENEW SERVICE TO PL W/20 CU
RESIDENTIAL	LEAD	LEAD	58.104>NNL FELIX AVE		-
815 SPRUCE ST	20	20	4.48 SNL HSE		RECONNECT SERVICE
RESIDENTIAL	CU	CU	49.682>NNL FELIX AVE	0.7 S OF S/C	-
* 816 SPRUCE ST	20	20	2.80 SNL HSE		RENEW SERVICE TO PL W/20 CU
RESIDENTIAL	CU	CU	66.554>NNL FELIX AVE	2.7 S OF S/C	-
819 SPRUCE ST	12	20	4.52 NSL HSE		RECONNECT SERVICE
RESIDENTIAL	CU	CU	59.074>NNL FELIX AVE	1.6 S OF S/C	-
823 SPRUCE ST	20	20	6.45 SNL HSE		RECONNECT SERVICE
RESIDENTIAL	CU	CU	71.350>NNL FELIX AVE	2.0 S OF S/C	-

* SERVICES TO BE RENEWED TO PL ALL OTHERS TO BE RECONNECTED

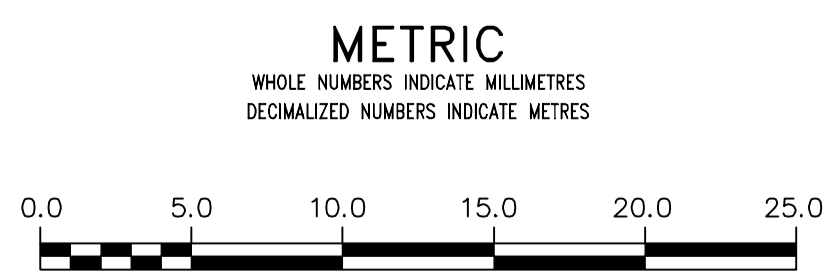

WARNING
IF POWER EQUIPMENT OR EXPLOSIVES ARE TO BE USED FOR EXCAVATION ON THIS PROJECT THE CONTRACTOR MUST:
1) NOTIFY THE GAS COMPANY OF THE PROPOSED LOCATION OF EXCAVATION.
2) TAKE PRECAUTION TO AVOID DAMAGE TO GAS COMPANY INSTALLATIONS.
SEE PROVINCIAL REGULATION 21072 FOR DETAILS

LOCATION APPROVED UNDERGROUND STRUCTURES
SUPV. U/G STRUCTURES COMMITTEE DATE
NOTE:
LOCATION OF UNDERGROUND STRUCTURES AS SHOWN ARE BASED ON THE BEST INFORMATION AVAILABLE BUT NO GUARANTEE IS GIVEN THAT ALL EXISTING UTILITIES ARE SHOWN OR THAT THE GIVEN LOCATIONS ARE EXACT. CONFIRMATION OF EXISTENCE AND EXACT LOCATION OF ALL SERVICES MUST BE OBTAINED FROM THE INDIVIDUAL UTILITIES BEFORE PROCEEDING WITH CONSTRUCTION.

B.M. ELEV.
CONSTRUCTION COMPLETION DATE: YYYY MM DD

NO.	REVISIONS	DATE	BY

DESIGNED BY	MJK	CHECKED BY	SC
DRAWN BY	RS	APPROVED BY	KZ
SCALE:			
HORIZONTAL	1:250		
VERTICAL	1:50		
DATE	2015 05 07		
RELEASED FOR CONSTRUCTION			

ENGINEER'S SEAL
ORIGINAL SIGNED BY S.R.J. COURNOYER
15/05/07
CONSULTANT DRAWING NUMBER

THE CITY OF WINNIPEG
WATER AND WASTE DEPARTMENT
ENGINEERING DIVISION

2015 WATERMAIN RENEWALS

SPRUCE STREET
FELIX AVENUE TO
78 N OF FELIX AVENUE

SHEET 7 OF 10
CITY DRAWING NUMBER
D-13999

FOR INDEX SEE D-13993
VALVES COUNTER-CLOCKWISE TO CLOSE (RED OPERATING NUT)