


PLAN OF COMMINUTOR INLET & PUMP MOTOR ROOM FLOOR

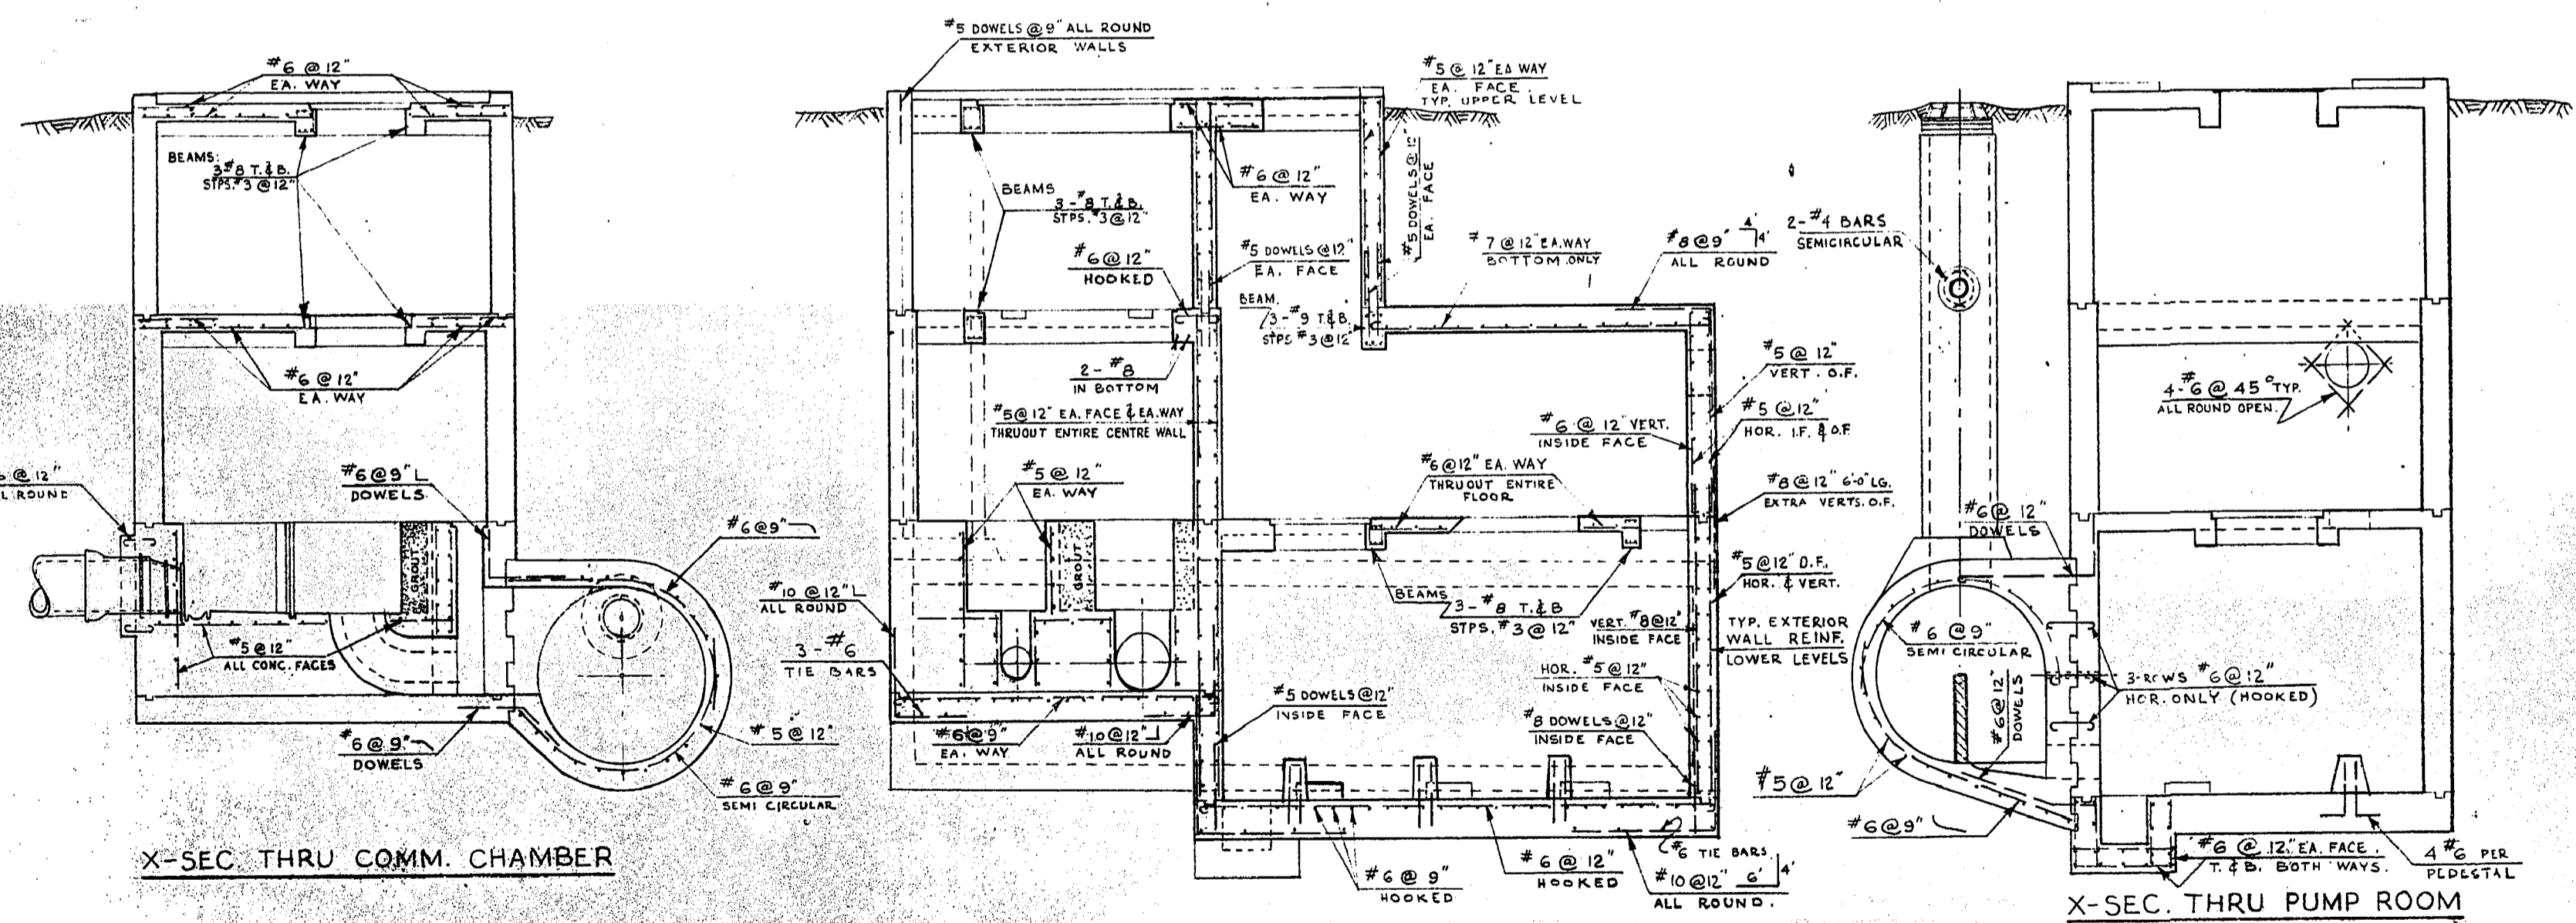

X-SEC. THRU COMM. CHAMBER

LONGITUDINAL SECTION

X-SEC. THRU PUMP ROOM

JUN 19 1963

REVISIONS				THE METROPOLITAN CORPORATION OF GREATER WINNIPEG	
NO.	DESCRIPTION	DATE	BY	WATERWORKS & WASTE DISPOSAL DIVISION	
				SEWAGE DISPOSAL BRANCH	
1				<b>ST. JAMES INTERCEPTOR AINSLIE COMM. &amp; PUMPING STA. REINFORCING DETAILS</b>	
2					
3					
4					
5					
6					
7					
8					

APPROVED BY	DESIGNED BY	CHECKED BY	DRAWING NO.
	15	19 APR 63	403-A
CHIEF ENGINEER	SCALE	AS NOTED.	