


MATCHLINE STA 4+50

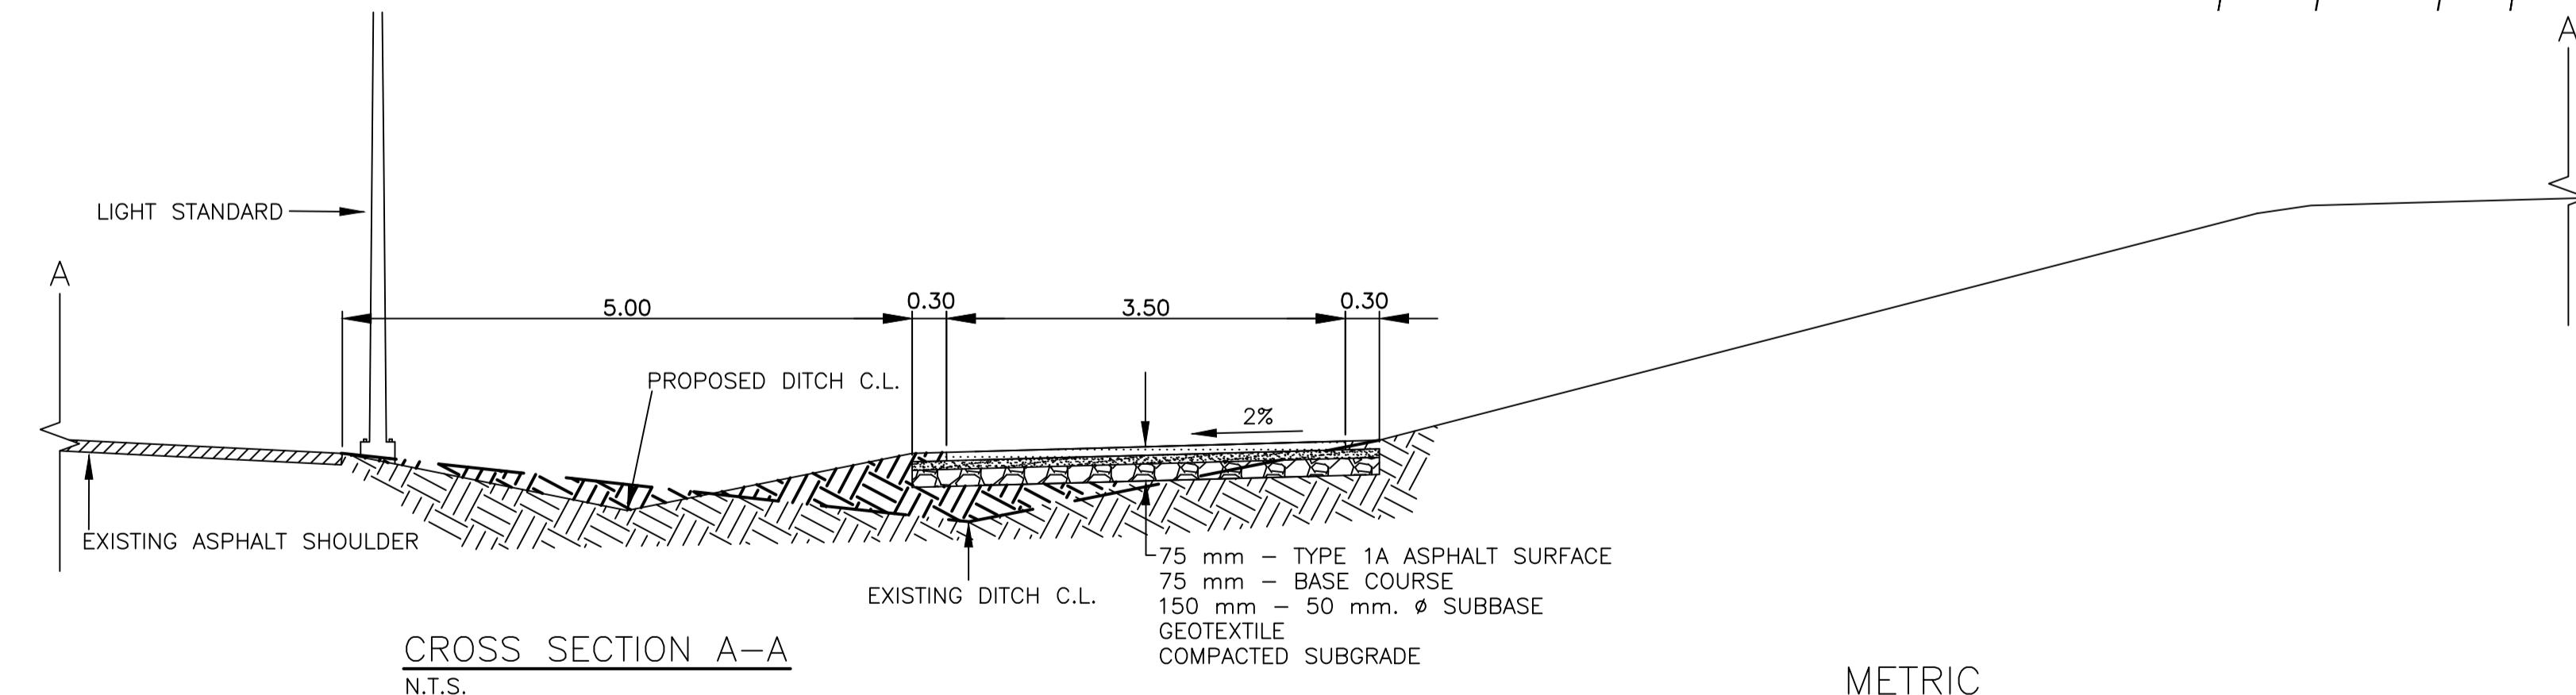

CROSS SECTION A-A  
N.T.S.

**PRELIMINARY**  
NOT TO BE USED FOR  
CONSTRUCTION

**WARNING**  
IF POWER EQUIPMENT OR EXPLOSIVES ARE TO BE  
USED FOR EXCAVATION ON THIS PROJECT THE  
CONTRACTOR MUST:  
1) OBTAIN CLEARANCE FROM THE GAS UTILITY  
PRIOR TO EXCAVATION.  
2) TAKE PRECAUTION TO AVOID DAMAGE TO GAS  
UTILITY INSTALLATIONS.  
SEE PROVINCIAL REGULATION 210/72 FOR DETAILS

METRIC  
WHOLE NUMBERS INDICATE MILLIMETRES  
DECIMALIZED NUMBERS INDICATE METRES

BID OPPORTUNITY NO. 335-2015

		EXISTING	PROPOSED	EXISTING	PROPOSED	EXISTING	PROPOSED	LOCATION APPROVED UNDERGROUND STRUCTURES  SUPR. U/G STRUCTURES COMMITTEE DATE  NOTE: LOCATION OF UNDERGROUND STRUCTURES AS SHOWN ARE BASED ON THE BEST INFORMATION AVAILABLE. BUT NO GUARANTEE IS GIVEN THAT ALL EXISTING UTILITIES ARE SHOWN OR THAT THE GIVEN LOCATIONS ARE EXACT. CONFIRMATION OF EXISTENCE AND EXACT LOCATION OF ALL SERVICES MUST BE OBTAINED FROM THE INDIVIDUAL UTILITIES BEFORE PROCEEDING WITH CONSTRUCTION.	B.M. MH-310 m. W. OF CL UNIVERSITY CR ELEV. 232.918	ENGINEERING DIVISION TECHNOLOGY SERVICES BRANCH 106 - 1155 PACIFIC AVE	ENGINEER'S SEAL	<b>THE CITY OF WINNIPEG</b> PUBLIC WORKS DEPARTMENT  <b>CHANCELLOR MATHESON ACTIVE</b> <b>TRANSPORTATION PATHWAY</b> FROM PEMBINA HWY TO UNIVERSITY CRES ASPHALT A.T. PATH AND ASSOCIATED WORKS FROM STA. 1+00 TO STA. 4+50	CITY DRAWING NUMBER SE-15-20 SHEET 1 OF 4  1
		LEGEND - PLAN	PROPOSED	LEGEND - PLAN	PROPOSED	LEGEND - PROFILE	PROPOSED						