


NOTE: CHAINAGES SHOWN ARE ALONG Q OF PIPE.

WARDE AVENUE (PROPOSED)

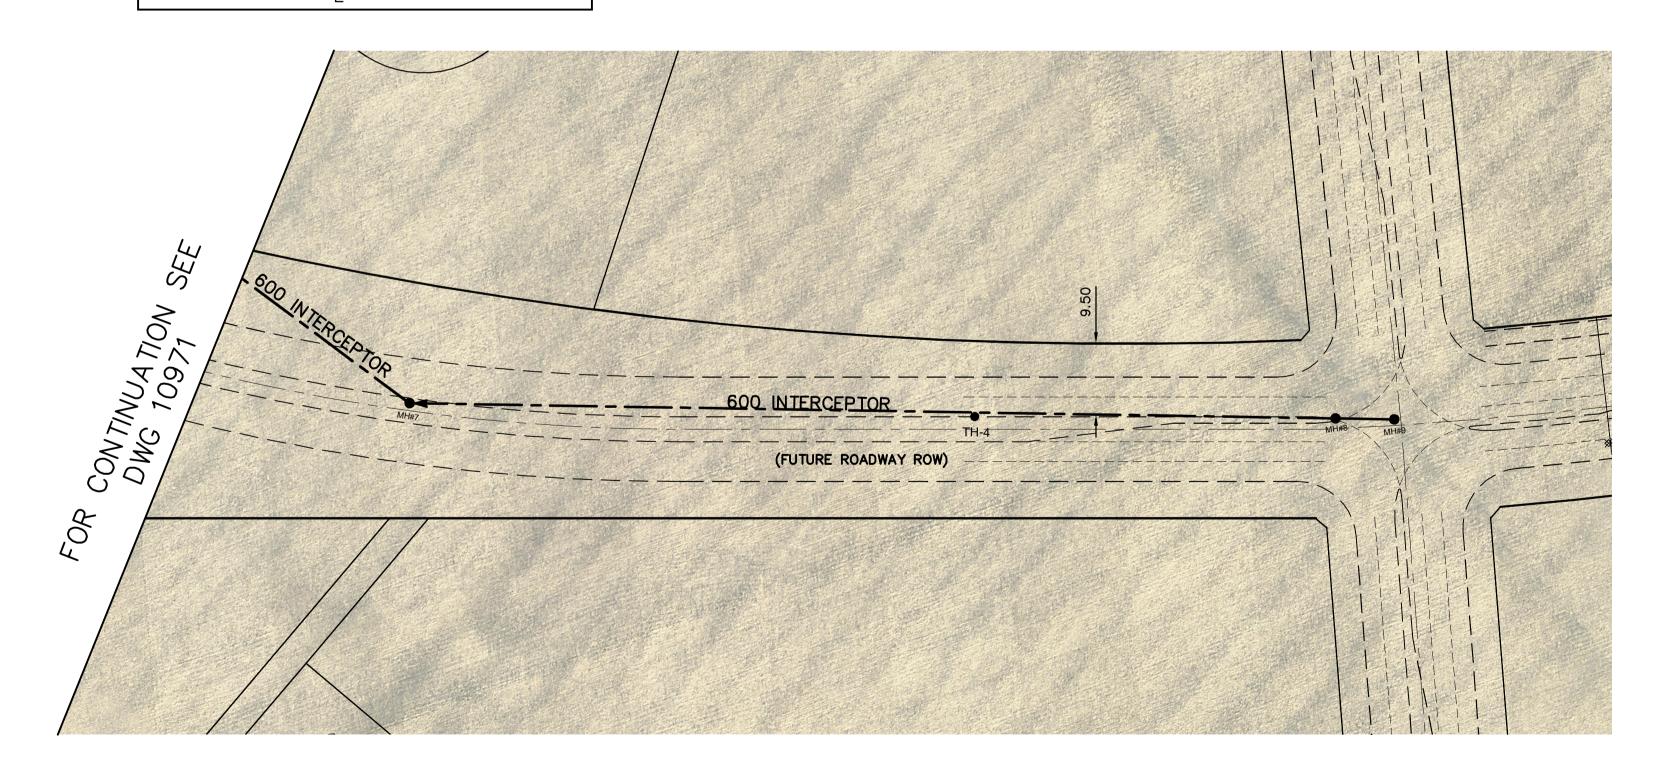



METRIC
WHOLE NUMBERS INDICATE MILLIMETRES DECIMALIZED NUMBERS INDICATE METRES

WARNING IF POWER EQUIPMENT OR EXPLOSIVES ARE TO BE USED FOR EXCAVATION ON THIS PROJECT THE CONTRACTOR MUST: 1) NOTIFY THE GAS COMPANY OF THE PROPOSED LOCATION OF EXCAVATION.

SUPV. U/G STRUC NOTE: LOCATION OF U
SHOWN ARE BAS
AVAILABLE BUT NO
EXISTING UTILITIES
LOCATIONS AF
EXISTENCE AN
SERVICES MUST BE
UTILITIES BEFORE 2) TAKE PRECAUTION TO AVOID DAMAGE TO GAS COMPANY INSTALLATIONS. SEE PROVINCIAL REGULATION 210/72 FOR DETAILS ROCEEDING WITH CONSTRUCTION. NO.

LOCATION APPROVED UNDERGROUND STRUCTURES	B.M. ELEV.				
/ U/G STRUCTURES DATE					
MITTEE F·					DESIGNED DB
OCATION OF UNDERGROUND STRUCTURES AS HOWN ARE BASED ON THE BEST INFORMATION ILABLE BUT NO GUARANTEE IS GIVEN THAT ALL TING UTILITIES ARE SHOWN OR THAT THE GIVEN LOCATIONS ARE EXACT. CONFIRMATION OF EXISTENCE AND EXACT LOCATION OF ALL //ICES MUST BE OBTAINED FROM THE INDIVIDUAL ITIES BEFORE PROCEEDING WITH CONSTRUCTION.					DRAWN BY RS
					SCALE: HORIZONTAL 1: 750 VERTICAL 1: 50
	NO.	REVISIONS	DATE	BY	DATE 2015 05 12

ENGINEER'S SEAL Winnipeg ORIGINAL SIGNED BY K.R. ZUREK 15/05/12

CHECKED

APPROVED

RELEASED FOR CONSTRUCTION

ΚZ

2015 SEWER WORKS CONTRACT NO. 3 CONSULTANT DRAWING NUMBER

WARDE AVENUE INTERCEPTOR 195 E OF W P OF CPR ROW 449 E OF W P OF CPR

SHEET 5 OF 5 CITY DRAWING NUMBER

10971

THE CITY OF WINNIPEG

WATER AND WASTE DEPARTMENT ENGINEERING DIVISION

FILE PATH: R:\DRAWINGS\SEWER\2015 RENEWALS\WARDE INTERCEPTOR\FILE NAME: Warde_Interceptor_(INTERNAL)_R2.dwg BID OPPORTUNITY: 461-2015 CONTRACT NUMBER: 3