


SEE DWG CGAD-K001 FOR WEEPING TILES

HIGH RATE CLARIFICATION BUILDING

PUMP & SCREEN BUILDING

PRIMARY CLARIFIER


GRIT TANKS 1 & 2

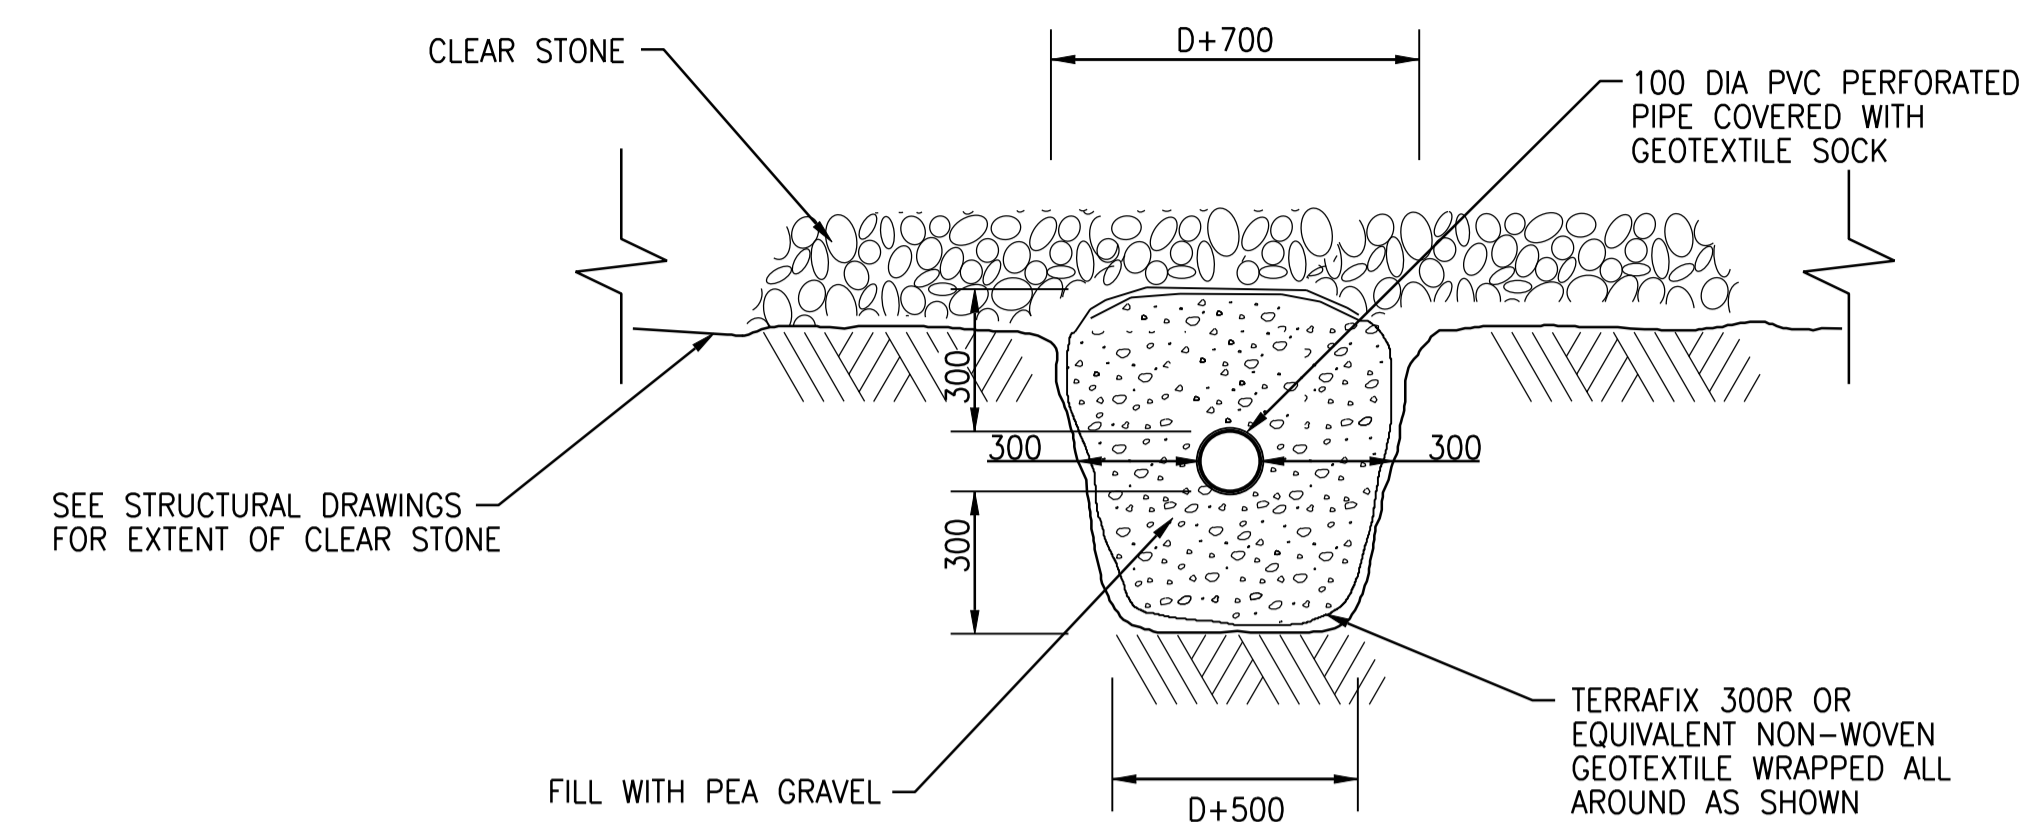

1 WEEPING TILE DETAIL
NTS


LEGEND:

- 100 DIA WEEPING TILE
- ◀ DIRECTION OF FLOW

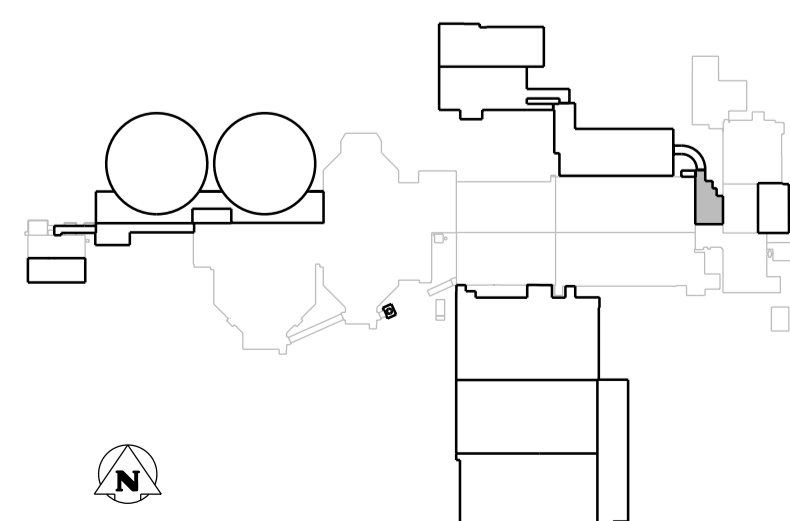


GRIT TANKS 1 AND 2 - WEEPING TILE PLAN

1:100

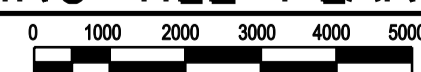

NO.	REVISIONS	DATE	DESIGN	CHECK
00	ISSUED FOR TENDER	08/2015	A.G.	B.W.

CH2MHILL.		KCS GROUP CONSULTING	
DESIGNED BY: B. WILLIAMSON	CHECKED BY: J. CHENG	APPROVED BY: J. CHENG	ISSUED FOR CONSTRUCTION BY: T. TURZAK
DRAWN BY: A. GODSEY	DATE: 2015/08/13	DATE: 2015/08/13	CONSULTANT NO.: 474248

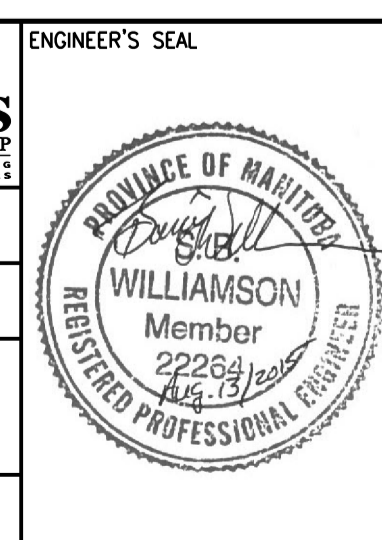

THE CITY OF WINNIPEG WATER AND WASTE DEPARTMENT		
SOUTH END WATER POLLUTION CONTROL CENTRE SEWPC UPGRADING/EXPANSION PROJECT CIVIL GRIT TANKS 1 AND 2 WEEPING TILE PLAN		
CITY DRAWING NUMBER 1-0102-CGAD-G001	SHEET 00	REV. SIZE A1