

HIGH RATE CLARIFICATION BUILDING

PRIMARY CLARIFIER

WASTE SLUDGE SUMP

100 DIA WEEPING TILE
INV EL 225.900

100 DIA WEEPING TILE
INV EL 226.200

100 DIA WEEPING TILE
INV EL 226.200

100 DIA WEEPING TILE
INV EL 227.100



EXISTING SHORING SYSTEM

LEGEND:

- 100 DIA WEEPING TILE
- ◀ DIRECTION OF FLOW

HIGH RATE CLARIFICATION WEEPING TILE PLAN

1:100

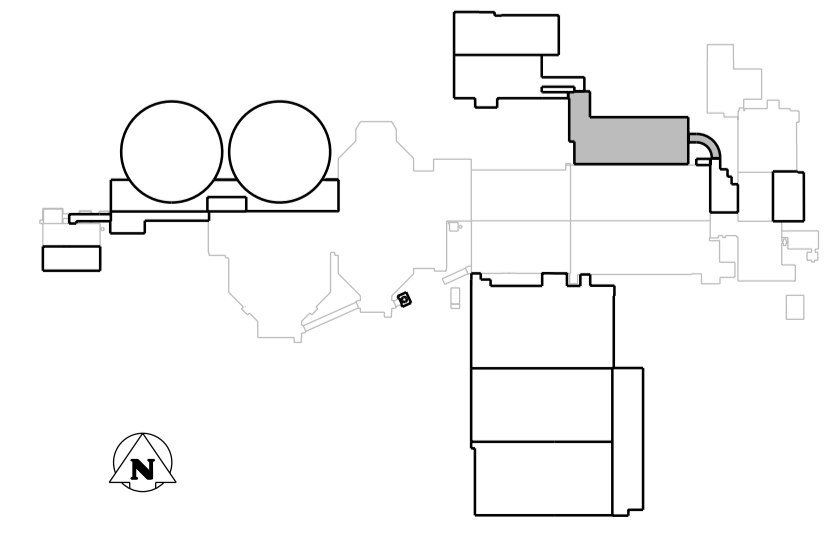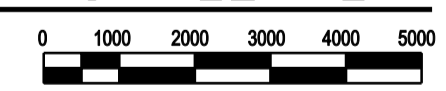

APEGM
Certificate of Authorization
CH2M HILL Canada Ltd.
No. 1441

DESIGNED BY: B. WILLIAMSON	CHECKED BY: J. CHENG
DRAWN BY: A. GODSEY	APPROVED BY: J. CHENG
SCALE: 1:100	ISSUED FOR CONSTRUCTION BY: T. TURZAK
DATE: 2015/08/13	DATE: 2015/08/13
CONSULTANT NO.: 474248	

CH2MHILL.

SNC-LAVALIN

KCS GROUP CONSULTANTS

ENGINEER'S SEAL

THE CITY OF WINNIPEG
Winnipeg WATER AND WASTE DEPARTMENT

SOUTH END WATER POLLUTION CONTROL CENTRE
SEWPCC UPGRADING/EXPANSION PROJECT
CIVIL
HIGH RATE CLARIFICATION BUILDING
WEEPING TILE PLAN

CITY DRAWING NUMBER 1-0102-CGAD-K001	SHEET 00	REV. 00	SIZE A1
---	-------------	------------	------------