

## NOTES:

- 1. CONTRACTOR TO SALVAGE IDENTIFIED PIPE, BUTTERFLY VALVE AND FIRE HYDRANT FROM WEST SIDE. CONTRACTOR ALSO TO SALVAGE SECTION OF PCCP PIPE BETWEEN THE VALVE CHAMBER AND FIRE HYDRANT. ALL SALVAGED MATERIALS TO BE HAULED TO THE LOCATION SPECIFIED BY THE CITY OF WINNIPEG.
- 2. EXISTING VALVE CHAMBERS ARE TO BE ABANDONED BY REMOVING ALL PIPE, VALVES, FITTINGS AND REMOVING THE STRUCTURE 1.2 m BELOW GRADE. THE REMAINING STRUCTURE SHALL BE FILLED. THE REMAINING EXCAVATION SHALL BE BACKFILLED WITH CLASS 3 BACKFILL, TOPPED WITH 450 mm OF CLASS 4 BACKFILL.
- 3. PRESSURE TESTS WILL BE CONDUCTED ON THE EAST AND WEST SECTIONS INDEPENDENTLY. TEST PLUGS AND THRUST BLOCKS SHALL BE USED TO TEST EACH SECTION PRIOR TO TIE-IN TO THE EXISTING PCCP AND HDPE PIPE.
- 4. CONTRACTOR TO RESTORE PARK AREAS TO MATCH EXISTING GRADES, TOPSOIL AS PER CW 3540 AND HYDROMULCH AND SEED AS PER CW 3520.

	METRIC							
	WHOLE NUMBERS INDICATE MILLIMETERS DECIMALIZED NUMBERS INDICATE METERS							
40.0 50.0 Associated Engineering (Sask.) Ltd.		30.0	20.0	10.0	0.0			
No. 396 Date: January 11, 2016								

## WARNING

IF POWER EQUIPMENT OR EXPLOSIVES ARE TO BE USED FOR EXCAVATION ON THIS PROJECT THE CONTRACTOR MUST:

1) NOTIFY THE GAS COMPANY OF THE PROPOSED LOCATION OF EXCAVATION.

2) TAKE PRECAUTION TO AVOID DAMAGE TO GAS COMPANY INSTALLATIONS.


SEE PROVINCIAL REGULATION 210/72 FOR DETAILS

## LOCATIO

UNDERGRO

SUPV. U/G STRUCTU COMMITTEE

LOCATION OF UNE SHOWN ARE BASED AVAILABLE BUT NO ( EXISTING UTILITIES AI LOCATIONS ARE EXISTENCE AND SERVICES MUST BE ( UTILITIES BEFORE PR

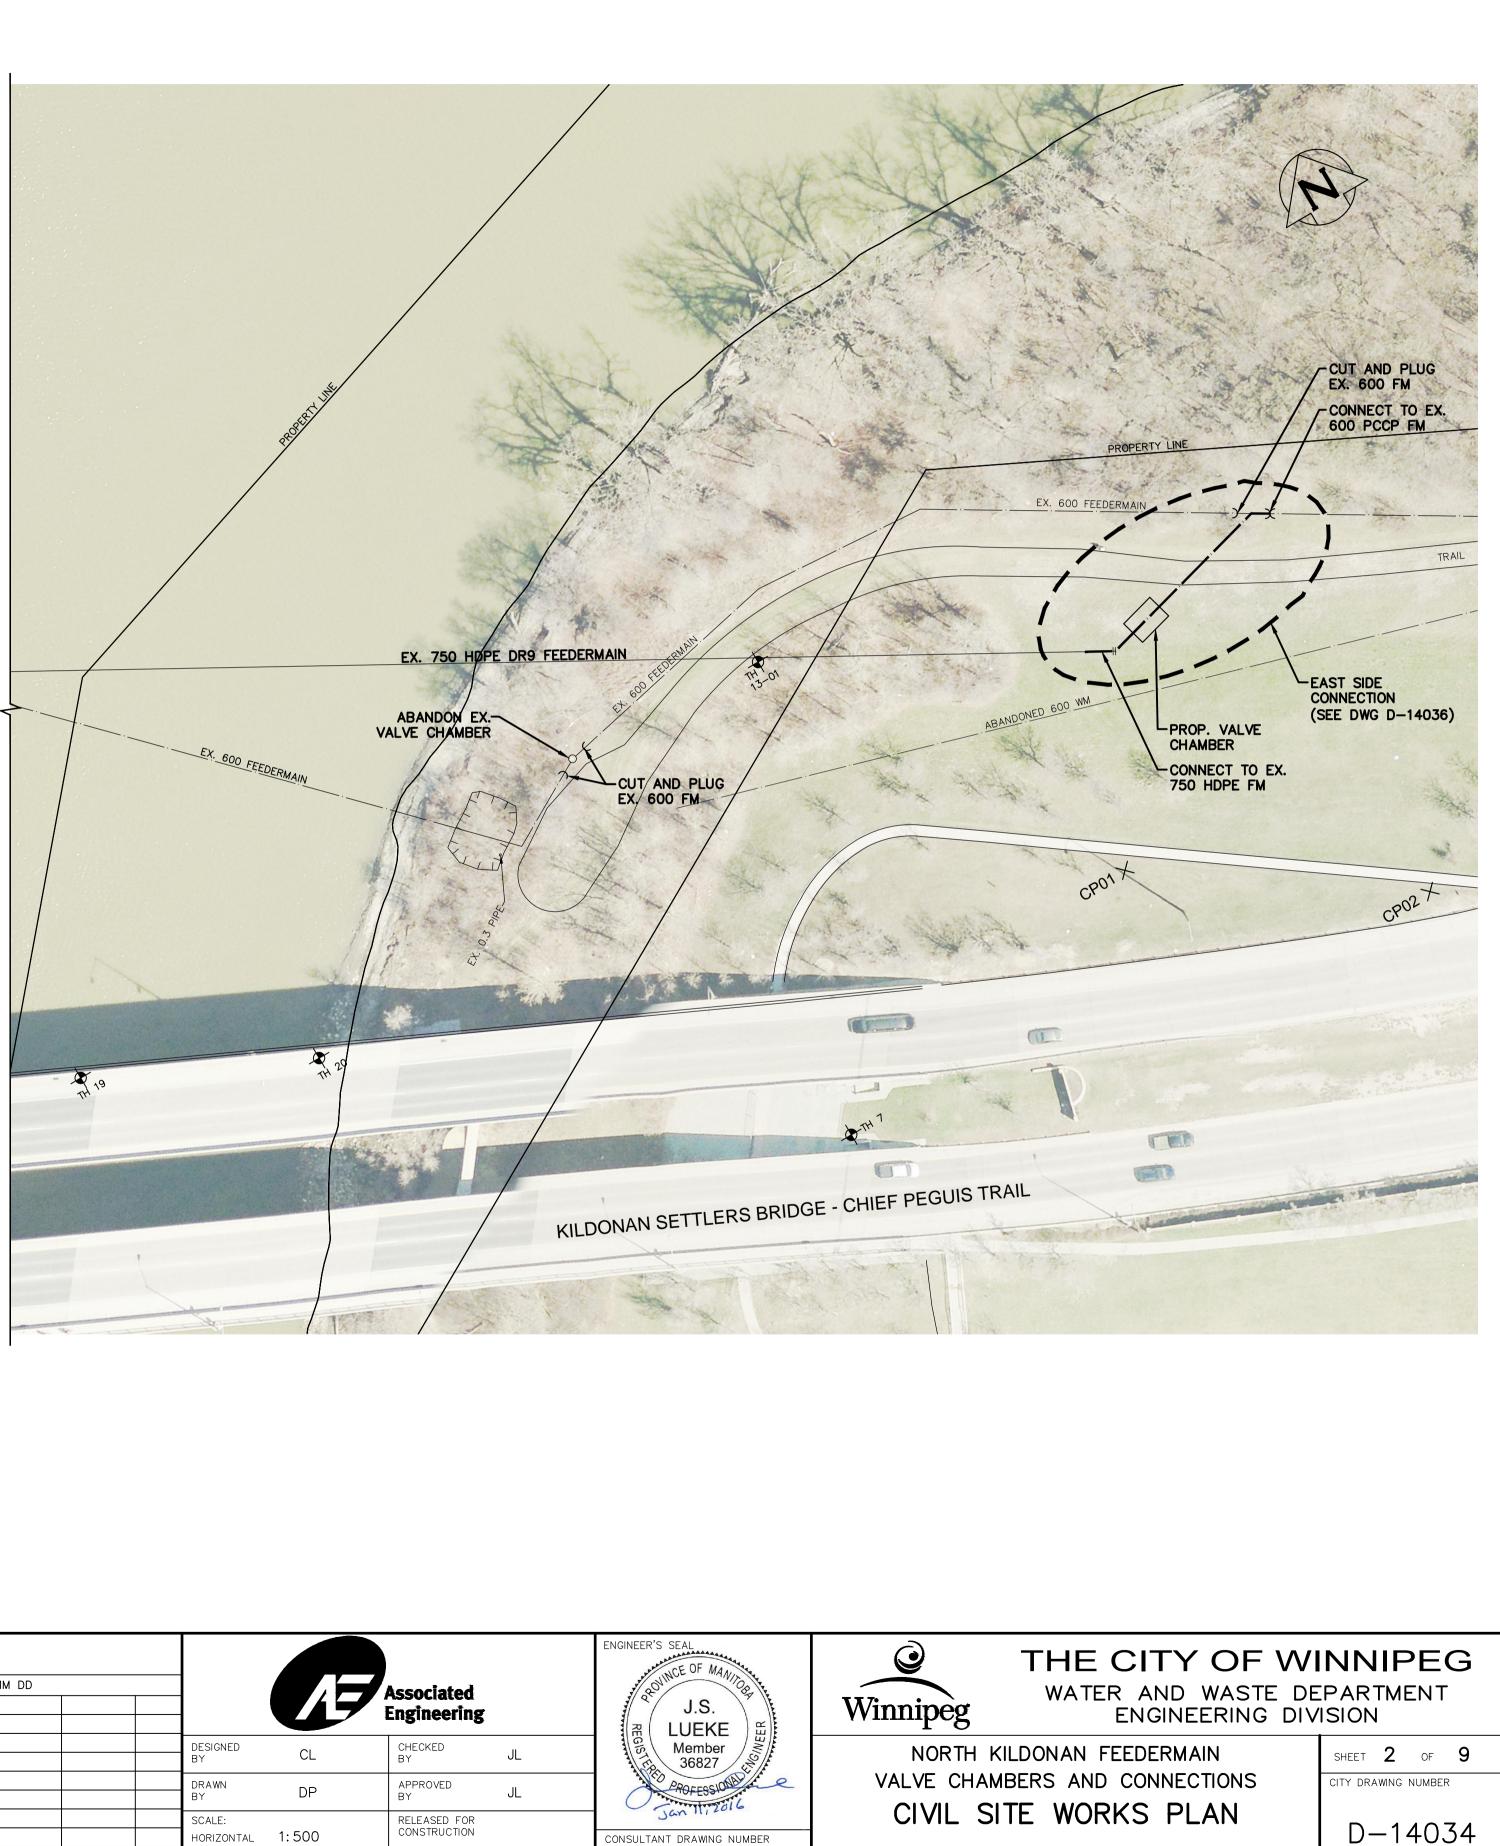

ON APPROVED COUND STRUCTURES	B.M. ELEV. CONSTRUCTION COMPLETION DATE: YYYY MM DD						ENGINEER'S SEAL
						ROUNCE OF MANITO	
						Associated Engineering	J.S.
URES DATE DERGROUND STRUCTURES AS ED ON THE BEST INFORMATION GUARANTEE IS GIVEN THAT ALL ARE SHOWN OR THAT THE GIVEN E EXACT. CONFIRMATION OF D EXACT LOCATION OF ALL OBTAINED FROM THE INDIVIDUAL PROCEEDING WITH CONSTRUCTION.						Lasincenas	【帚( LUEKE )跹
					DESIGNED CL	CHECKED JL	Member 36827
					DRAWN BY DP	APPROVED BY JL	PROFESSIONAL
					SCALE: HORIZONTAL 1:500	RELEASED FOR CONSTRUCTION	CONSULTANT DRAWING NUMBER
	-	-	_	_	VERTICAL		
		NO.	REVISIONS	DATE	ΒY	DATE 2016 01 11	DATE
					PLOT DATE: 2016 01 11		BID OPPORTUNITY: 604-2015 CONTRACT NUMBER:

FILE PATH: P:\20134376\00\_NK\_Feedermain\Working\_Dwgs\100\_Civil\Contract 3\ FILE NAME: D-14034.dwg